

© Crown copyright and database rights 2015. Ordnance Survey. 100019259.

This map is based on Ordnance Survey material with the permission of Ordnance Survey on behalf of HMSO. Unauthorised reproduction infringes Crown Copyright and may lead to prosecution or Civil proceedings. London Borough of Merton 100019259. 2012.

187 Commonside East

Scale 1/1250

Date 30/6/2015


London Borough of Merton
 100 London Road
 Morden
 Surrey
 SM4 5DX



DEVELOPMENT CONTROL

Schedule Of Accomodation:

- 5 x 2 Bed Flats
- 4 x 1 Bed Flats
- 9 Car Park Spaces
- 9 Cycle Storage

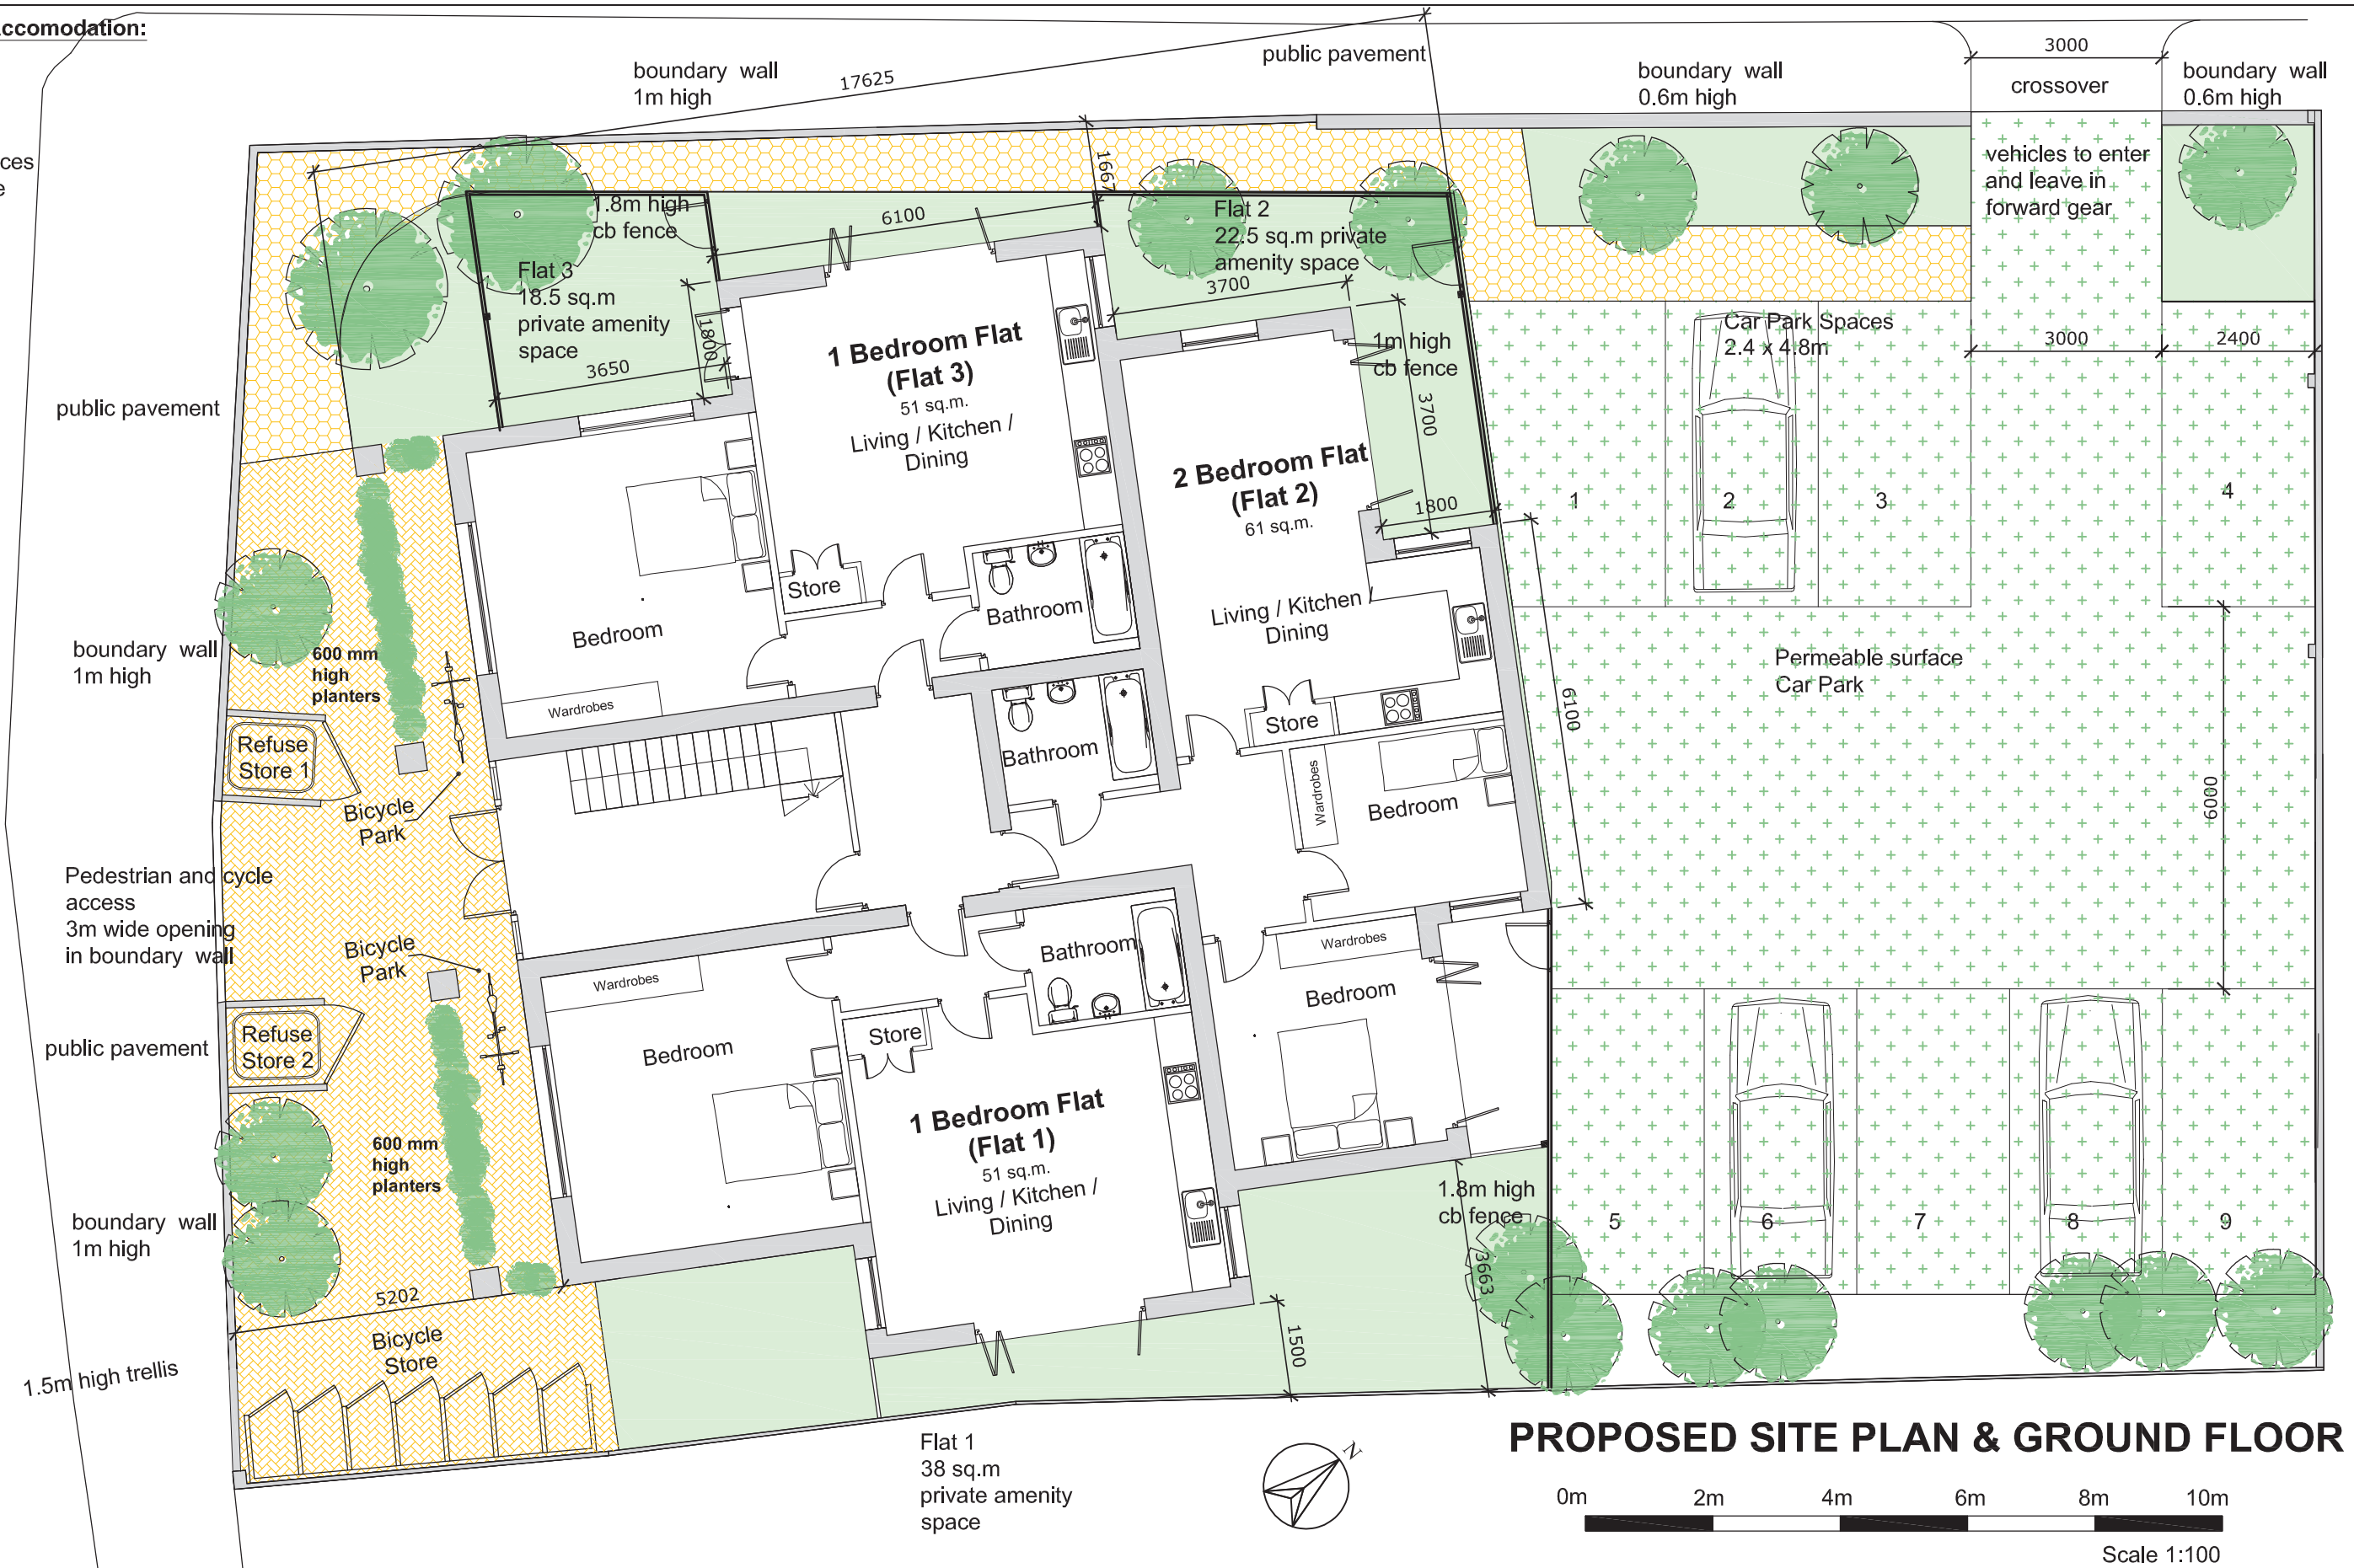

PROPOSED SITE PLAN & GROUND FLOOR



PROPOSED SITE PLAN @ 1:100 scale @ A3


CLIENT : Mr CORRIGAN
 PROJECT: NEW DEVELOPMENT
 187 COMMONSIDE SIDE EAST
 MITCHAM
 SURREY CR4 1HB



Ideal Planning and Design Ltd.
 Hyde Park House
 5 Manfred Road,
 London, SW15 2RS
 Tel - 0208 8230750
 Web: www.idealplanningdesign.co.uk
 Email: info@idealpd.co.uk

SCALE	1:100	DATE	05.12.2014
DRAWN	CTC		
PROJECT	Drawing No	REV.	
964	P.06	D	

This drawing must not be reproduced in whole or part without written consent. Do not scale this drawing. Written dimensions to be checked on site. Electronic issue to be confirmed by paper copy only.

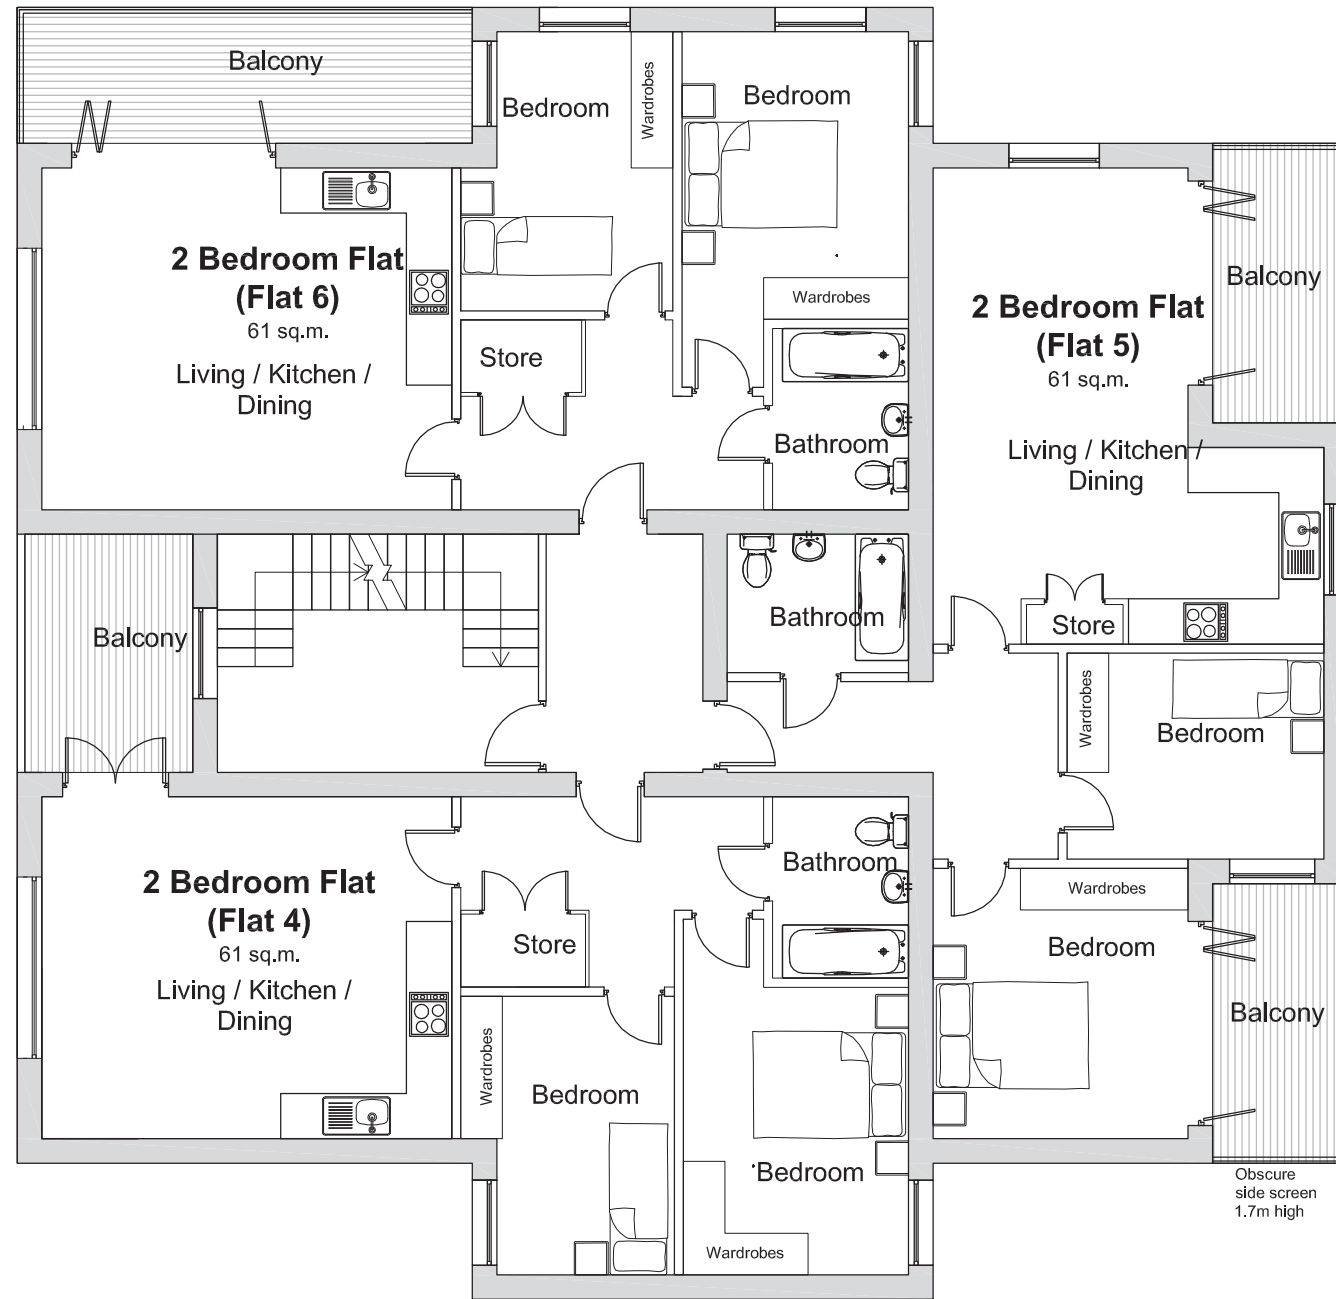

PROPOSED FIRST FLOOR




PROPOSED FIRST FLOOR PLAN @ 1:100 scale @ A3

CLIENT : Mr CORRIGAN
 PROJECT: NEW DEVELOPMENT
 187 COMMONSIDE SIDE EAST
 MITCHAM
 SURREY CR4 1HB
This drawing must not be reproduced in whole or part without written consent.
 Do not scale this drawing. Written dimensions to be checked on site.
 Electronic issue to be confirmed by paper copy only.



Ideal Planning and Design Ltd.
 Hyde Park House
 5 Manfred Road,
 London, SW15 2RS
 Tel - 0208 8230750
 Web: www.idealplanningdesign.co.uk
 Email: info@idealpd.co.uk

SCALE	1:100	DATE	6.12.2014
DRAWN	CTC		
PROJECT	Drawing No	REV.	
964	P.07	C	

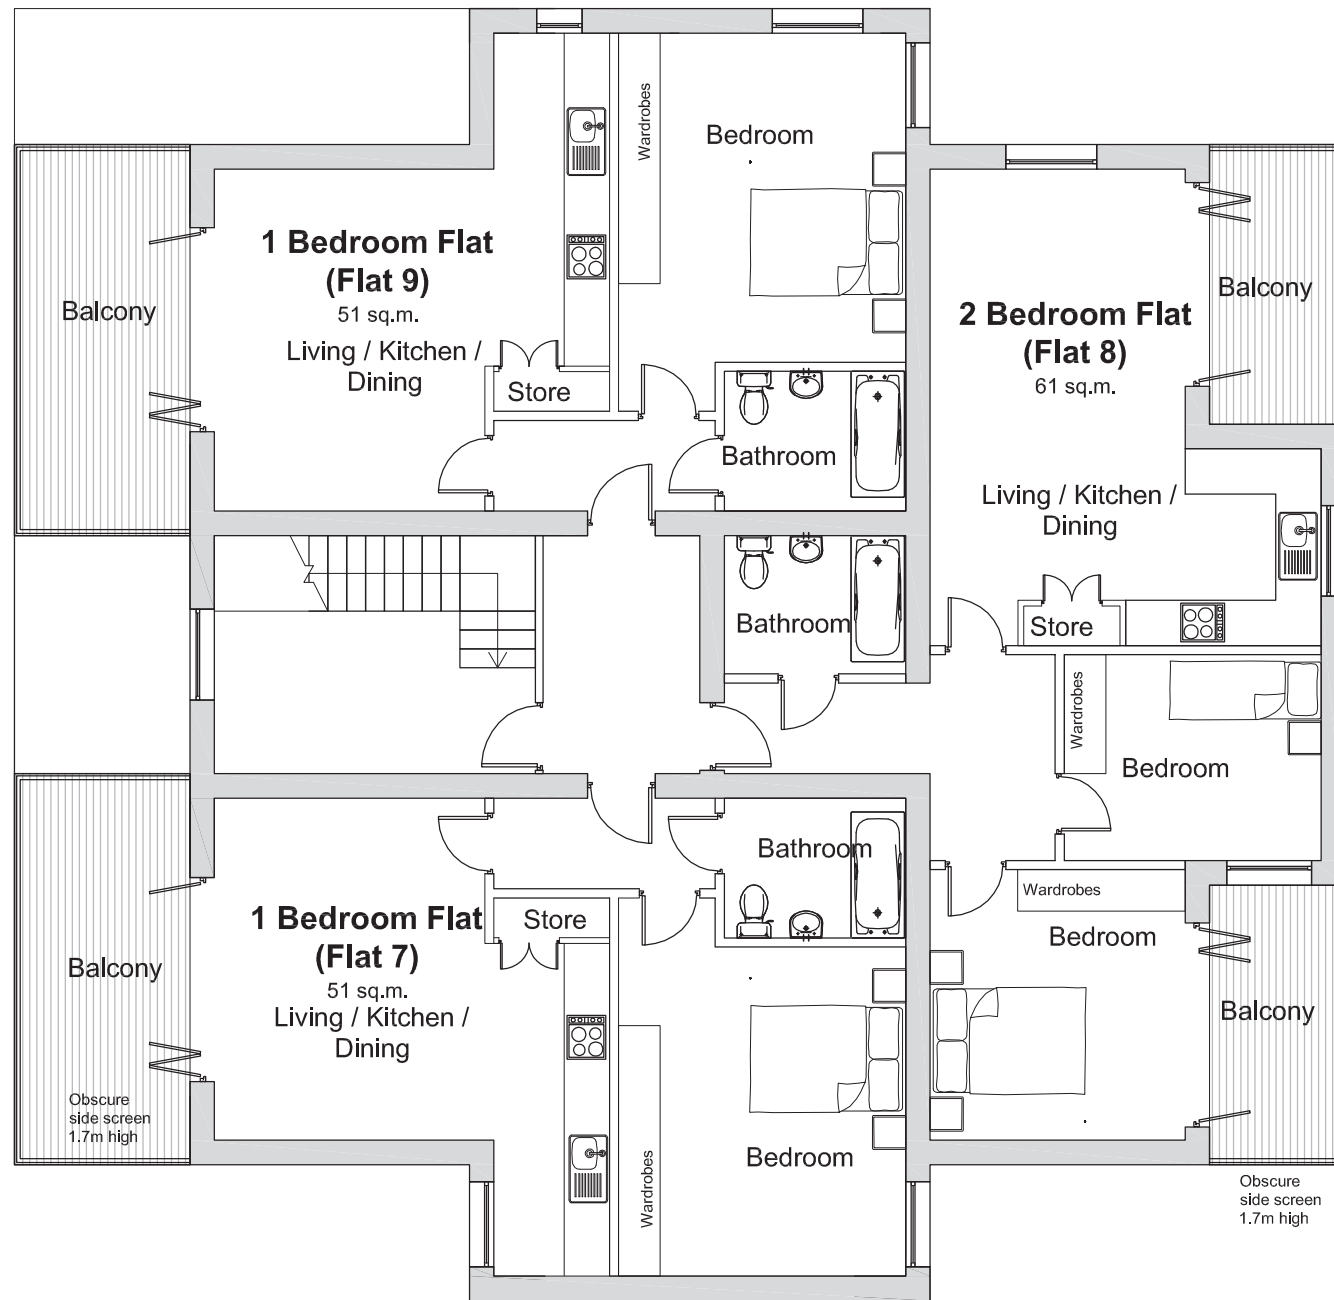

PROPOSED SECOND FLOOR



PROPOSED SECOND FLOOR PLAN @ 1:100 scale @ A3

CLIENT : Mr CORRIGAN

PROJECT: NEW DEVELOPMENT
187 COMMONSIDE SIDE EAST
MITCHAM
SURREY CR4 1HB

This drawing must not be reproduced in whole or part without written consent.
Do not scale this drawing. Written dimensions to be checked on site.
Electronic issue to be confirmed by paper copy only.



Ideal Planning and Design Ltd.
Hyde Park House
5 Manfred Road,
London, SW15 2RS
Tel - 0208 8230750
Web: www.idealplanningdesign.co.uk
Email: info@idealpd.co.uk

SCALE	1:100	DATE	6.12.2014
DRAWN	CTC		
PROJECT	Drawing No	REV.	
964	P.08	C	