

Page 121

This map is based on Ordnance Survey material with the permission of Ordnance Survey on behalf of HMSO. Unauthorised reproduction infringes Crown Copyright and may lead to prosecution or Civil proceedings. London Borough of Merton 100019259. 2012.


Pinnacle House
17 Hartfield Road

Scale 1/1250
Date 28/7/2015

London Borough of Merton
100 London Road
Morden
Surrey
SM4 5DX




DEVELOPMENT CONTROL

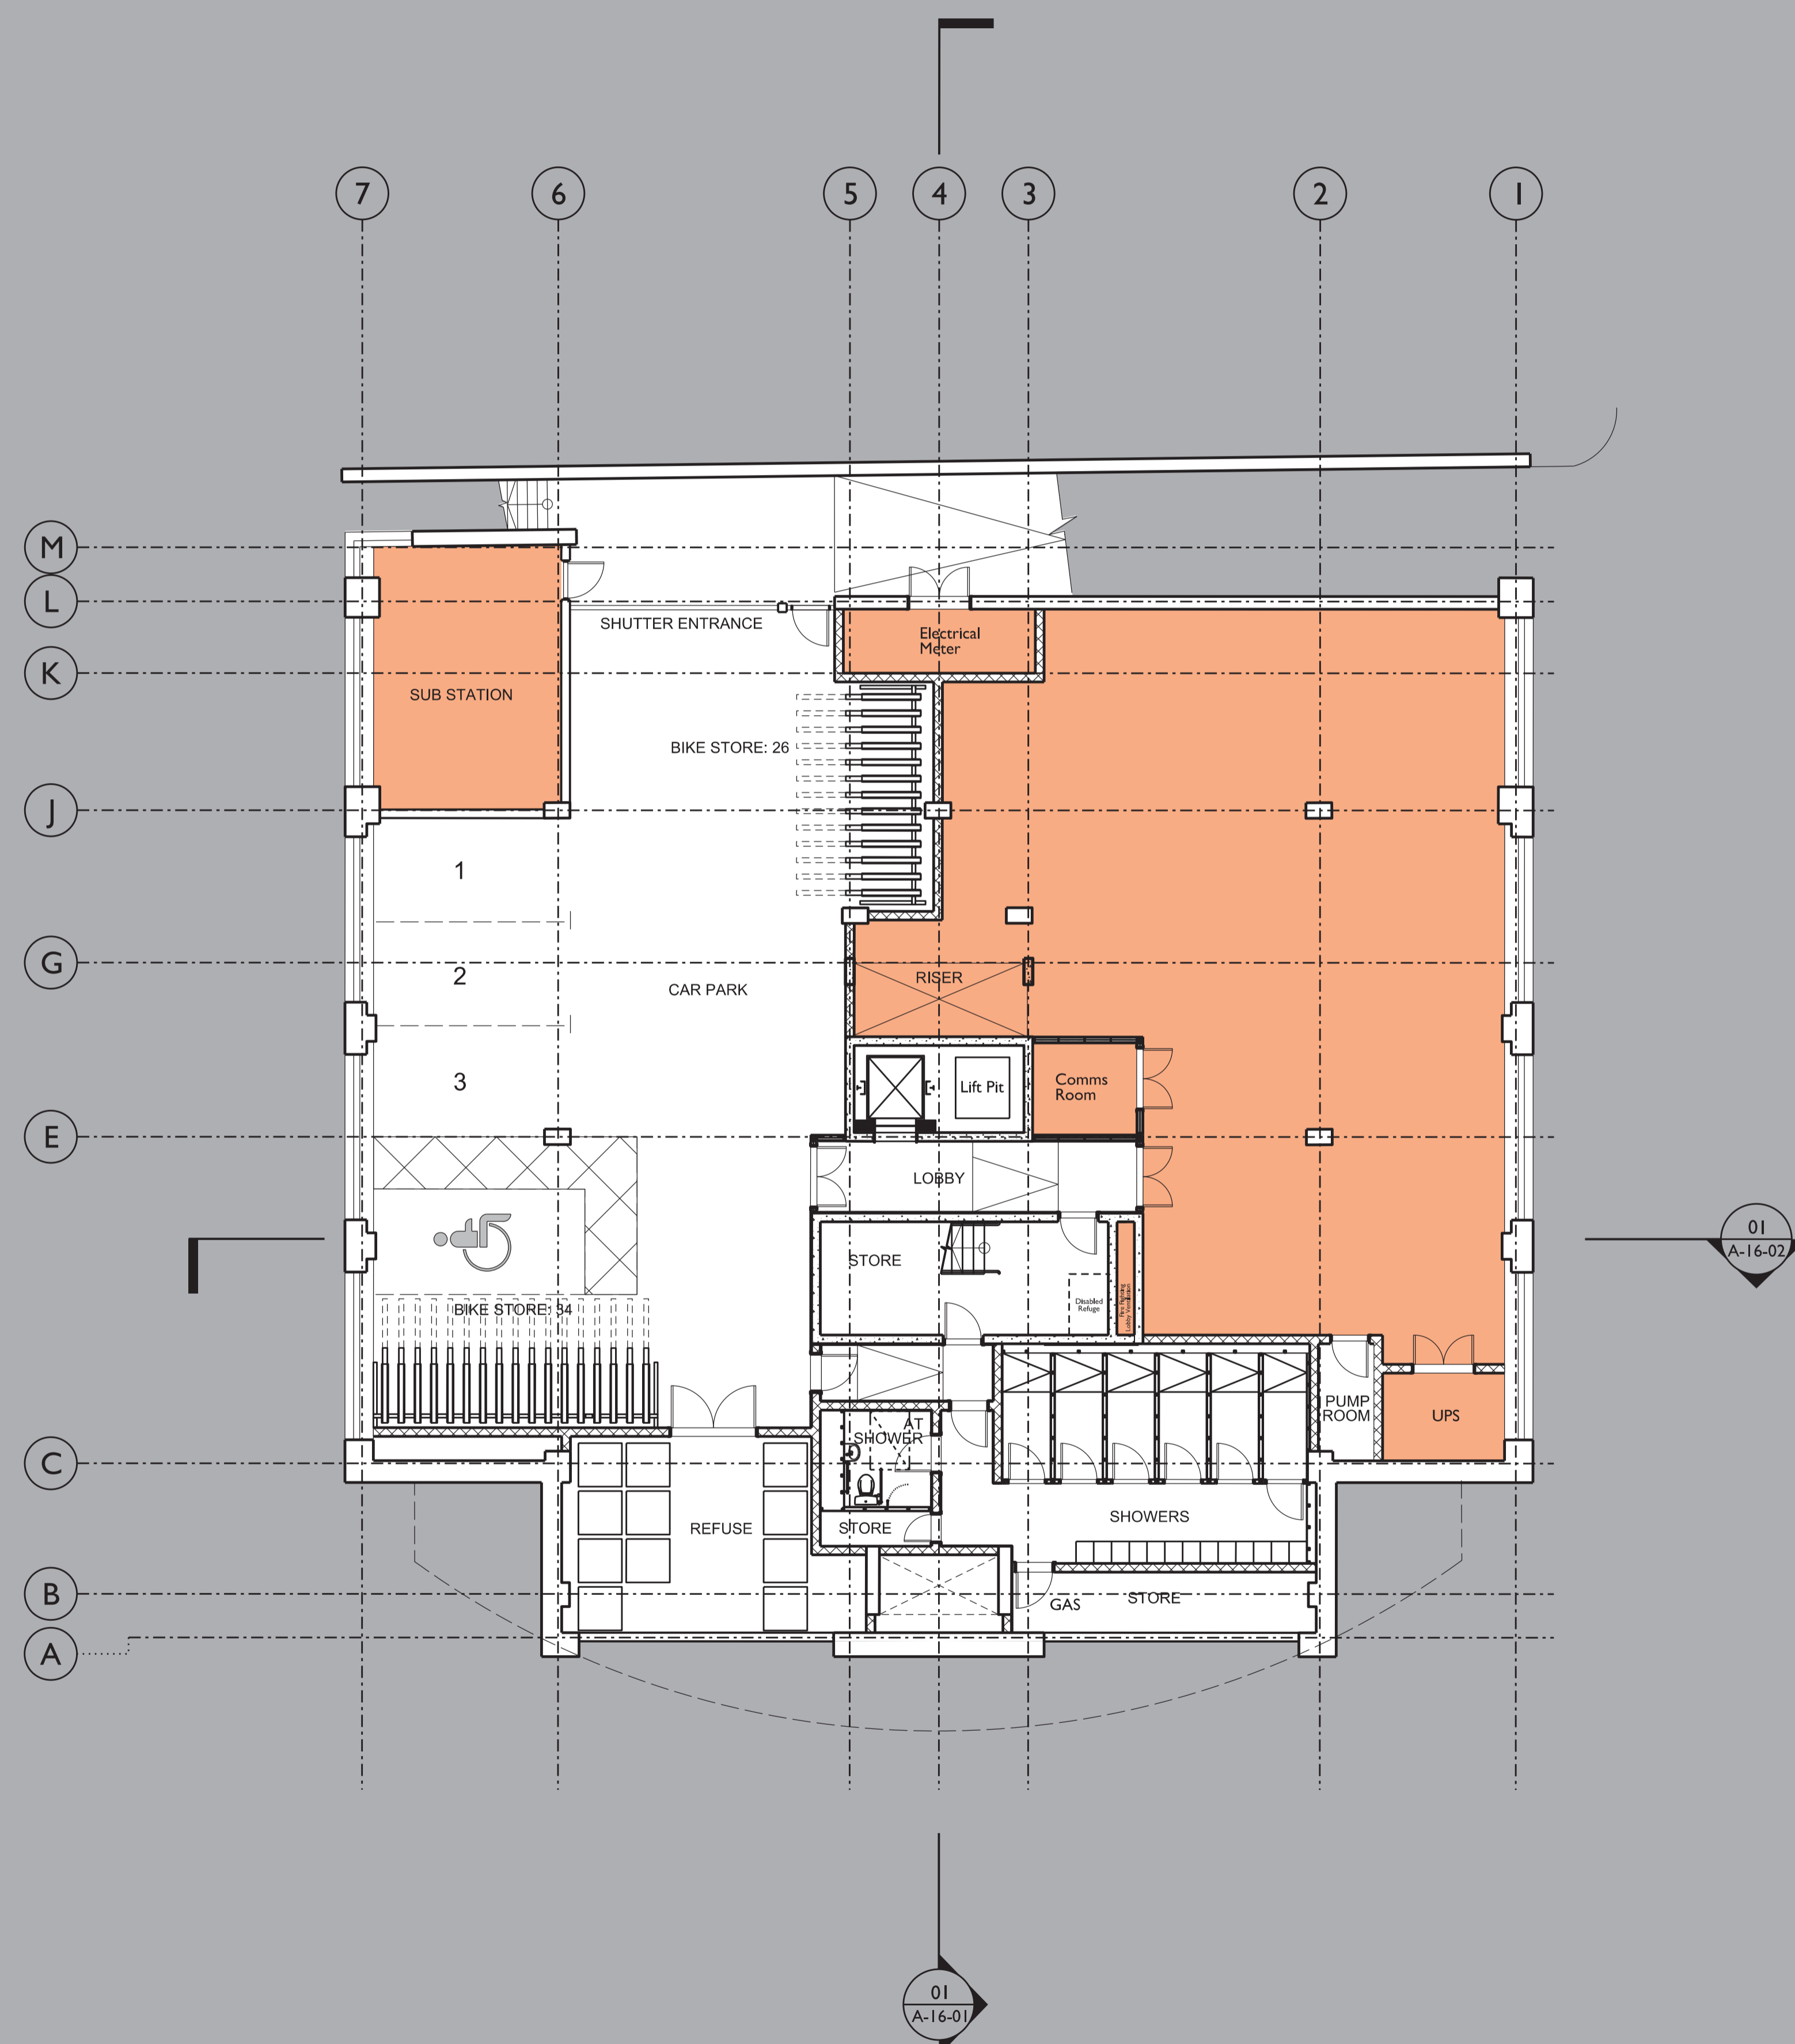

- General Notes
1. Dimensions are in millimeters unless stated otherwise.
 2. Levels are in metres AOD unless stated otherwise.
 3. Dimensions govern. Do not scale from drawings
 4. All dimensions to be verified on site before proceeding.
 5. All discrepancies to be notified in writing to MATT architecture LLP.
 6. To be read in conjunction with all relevant engineers and specialists' drawings and specifications.

Rev.	Date	Reason For Issue	Chk
E	17/07/15	Planning Updates	--
D	03/07/15	Planning Updates	--
C	15/05/15	Planning	--
B	21/04/15	For Information	--
A	01/04/15	For Information	--

FOR INFORMATION

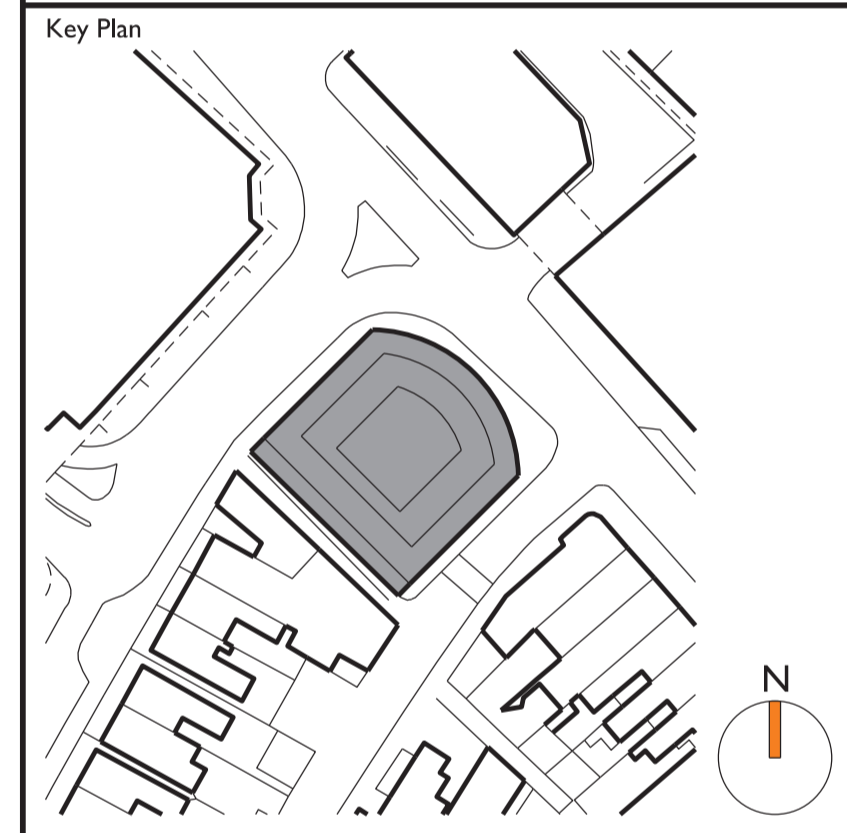





MATT
ARCHITECTURE
17 - 19 LEICESTER SQUARE
LONDON WC2H 7LE
t +44 20 3490 1243
e contact@mattarchitecture.com



Client
AVIVA
Project
Pinnacle House
Hartfield Road
Wimbledon


Title
**Proposed Plan
Basement**

Scale @ A1 1:100	Scale @ A3 1:200
Number 042-A-11-09	Revision E

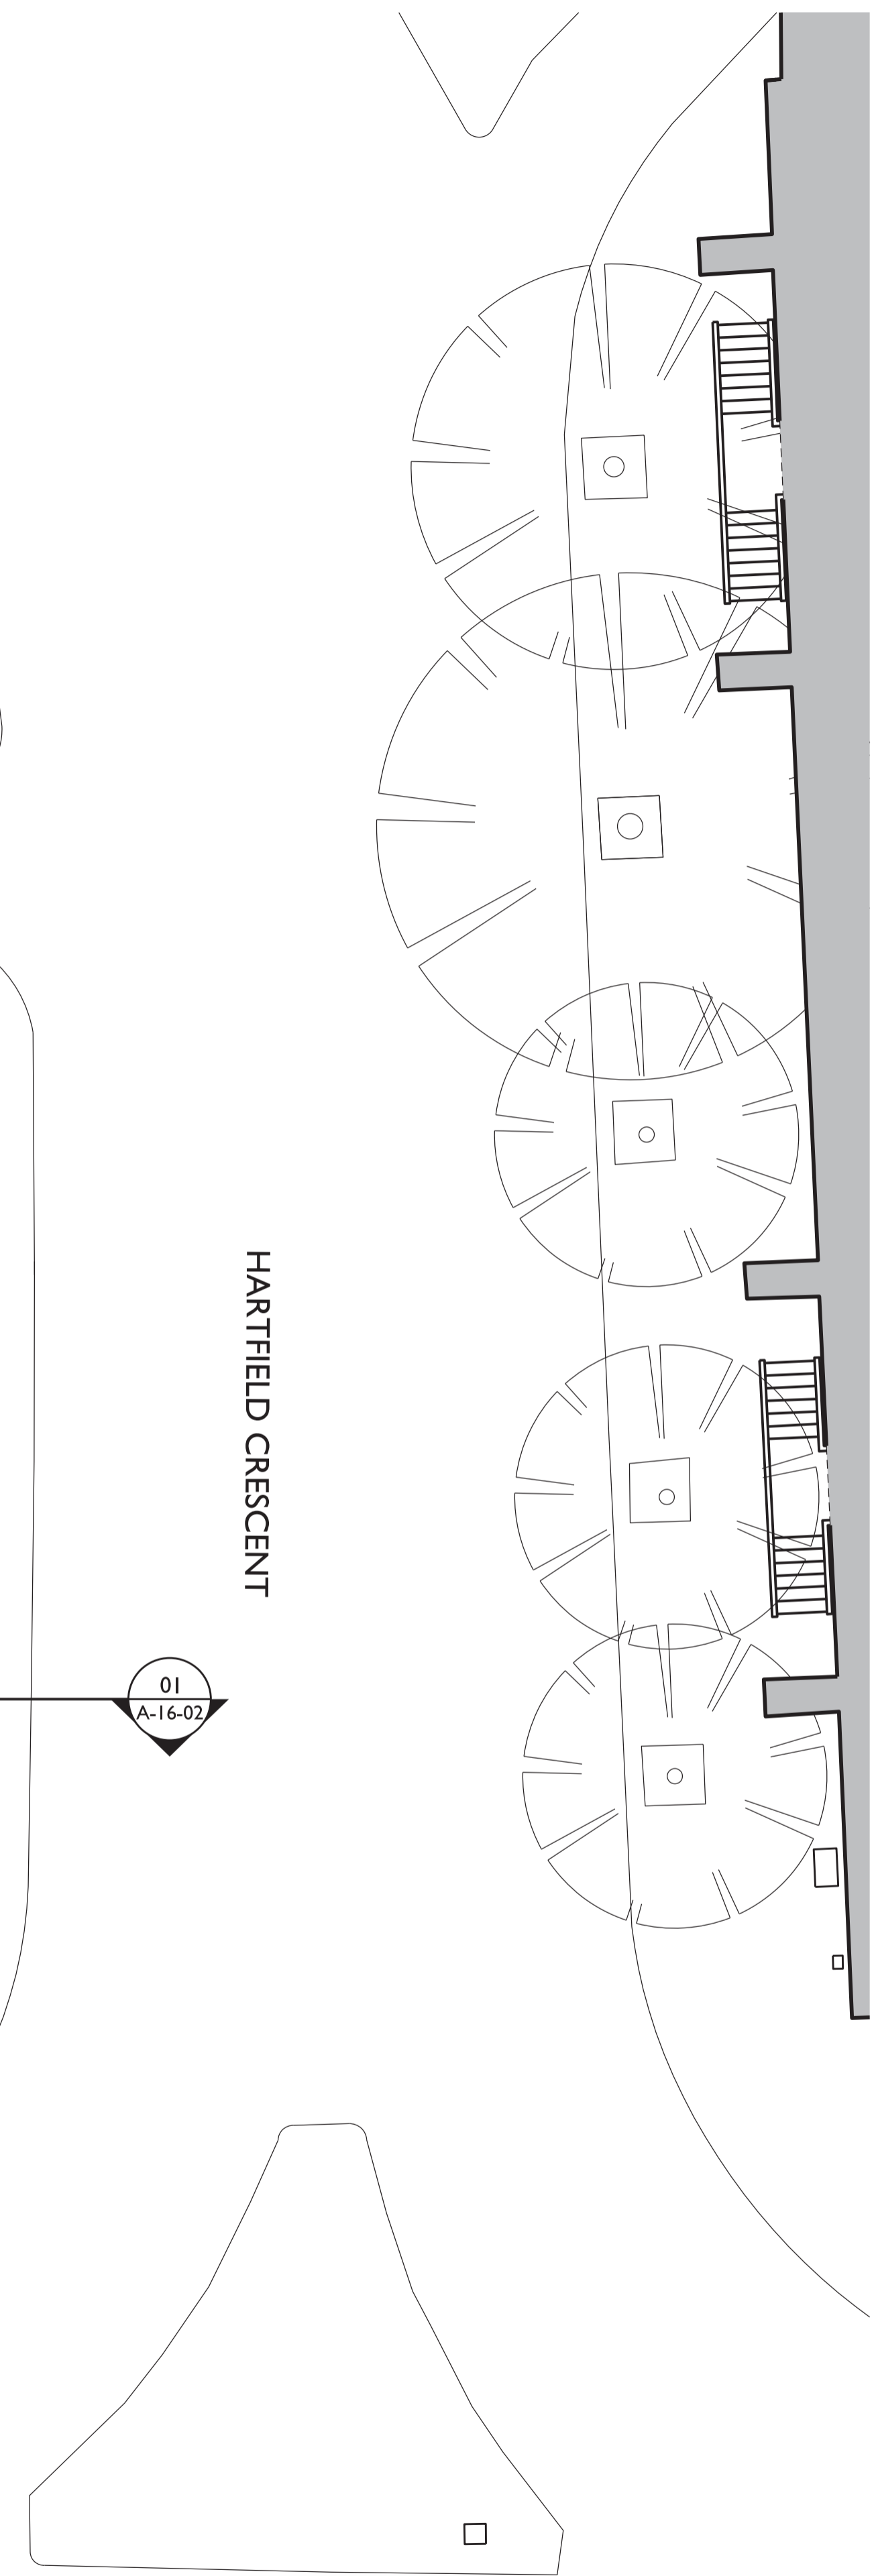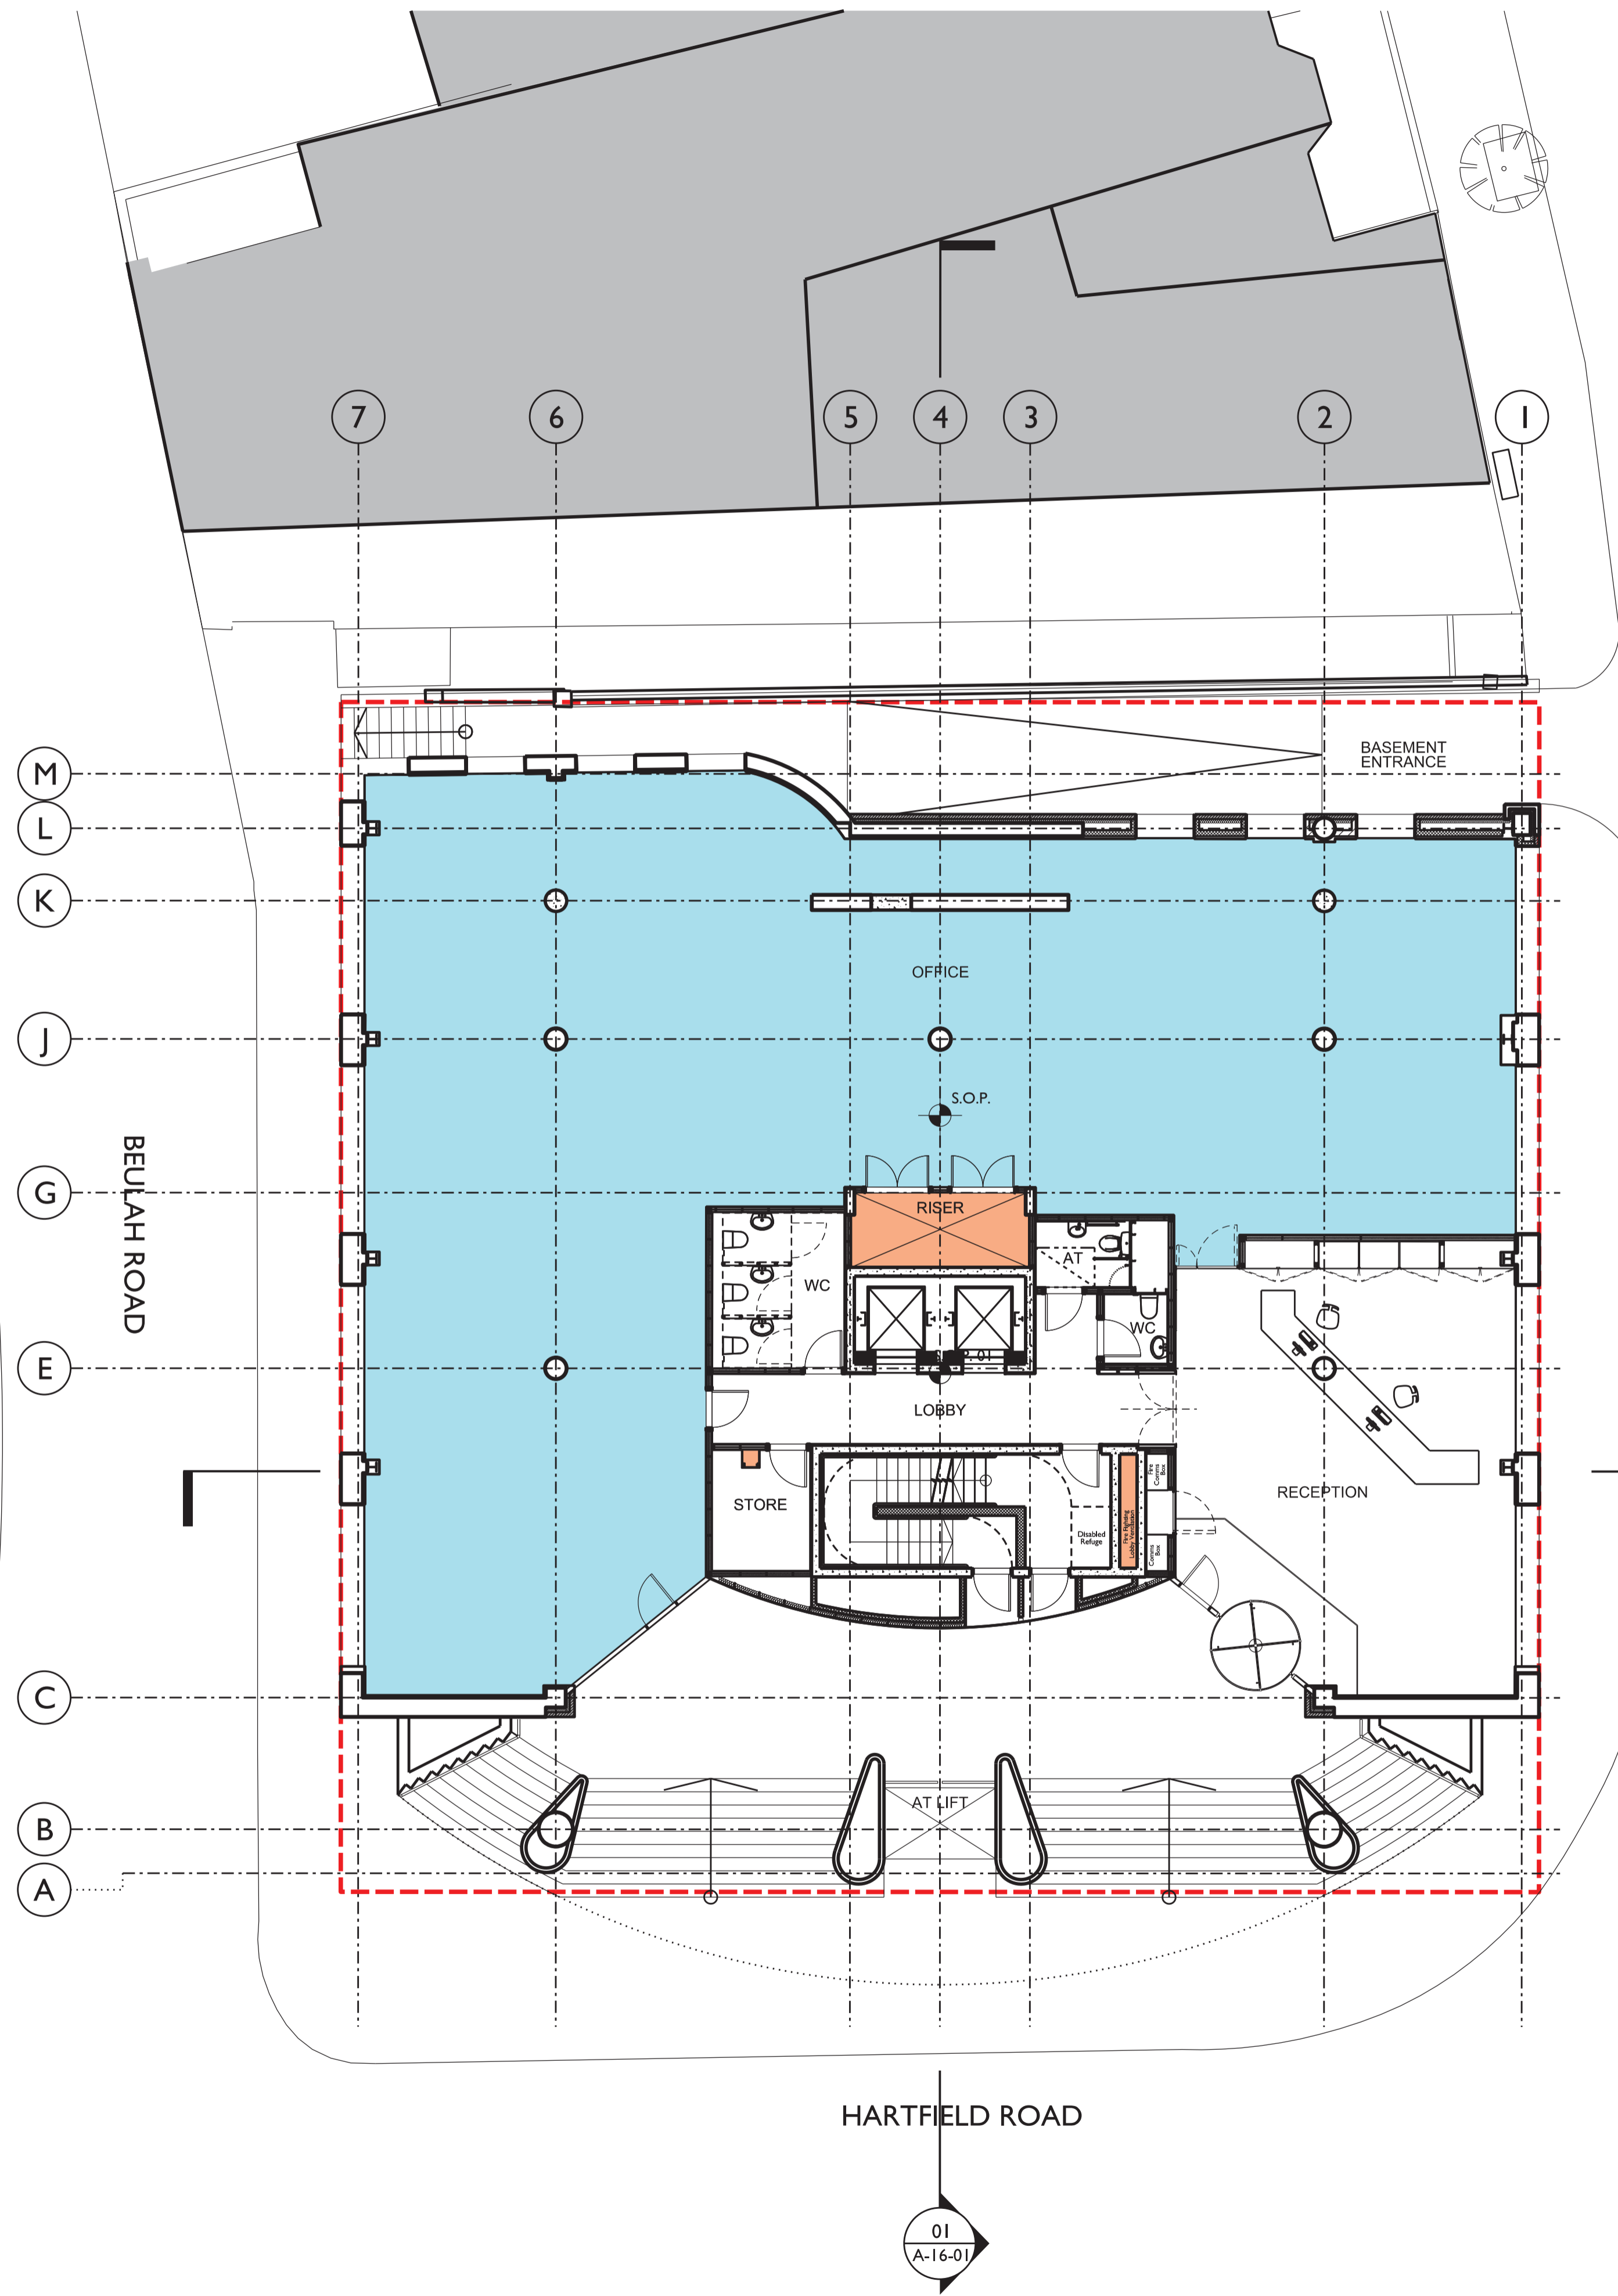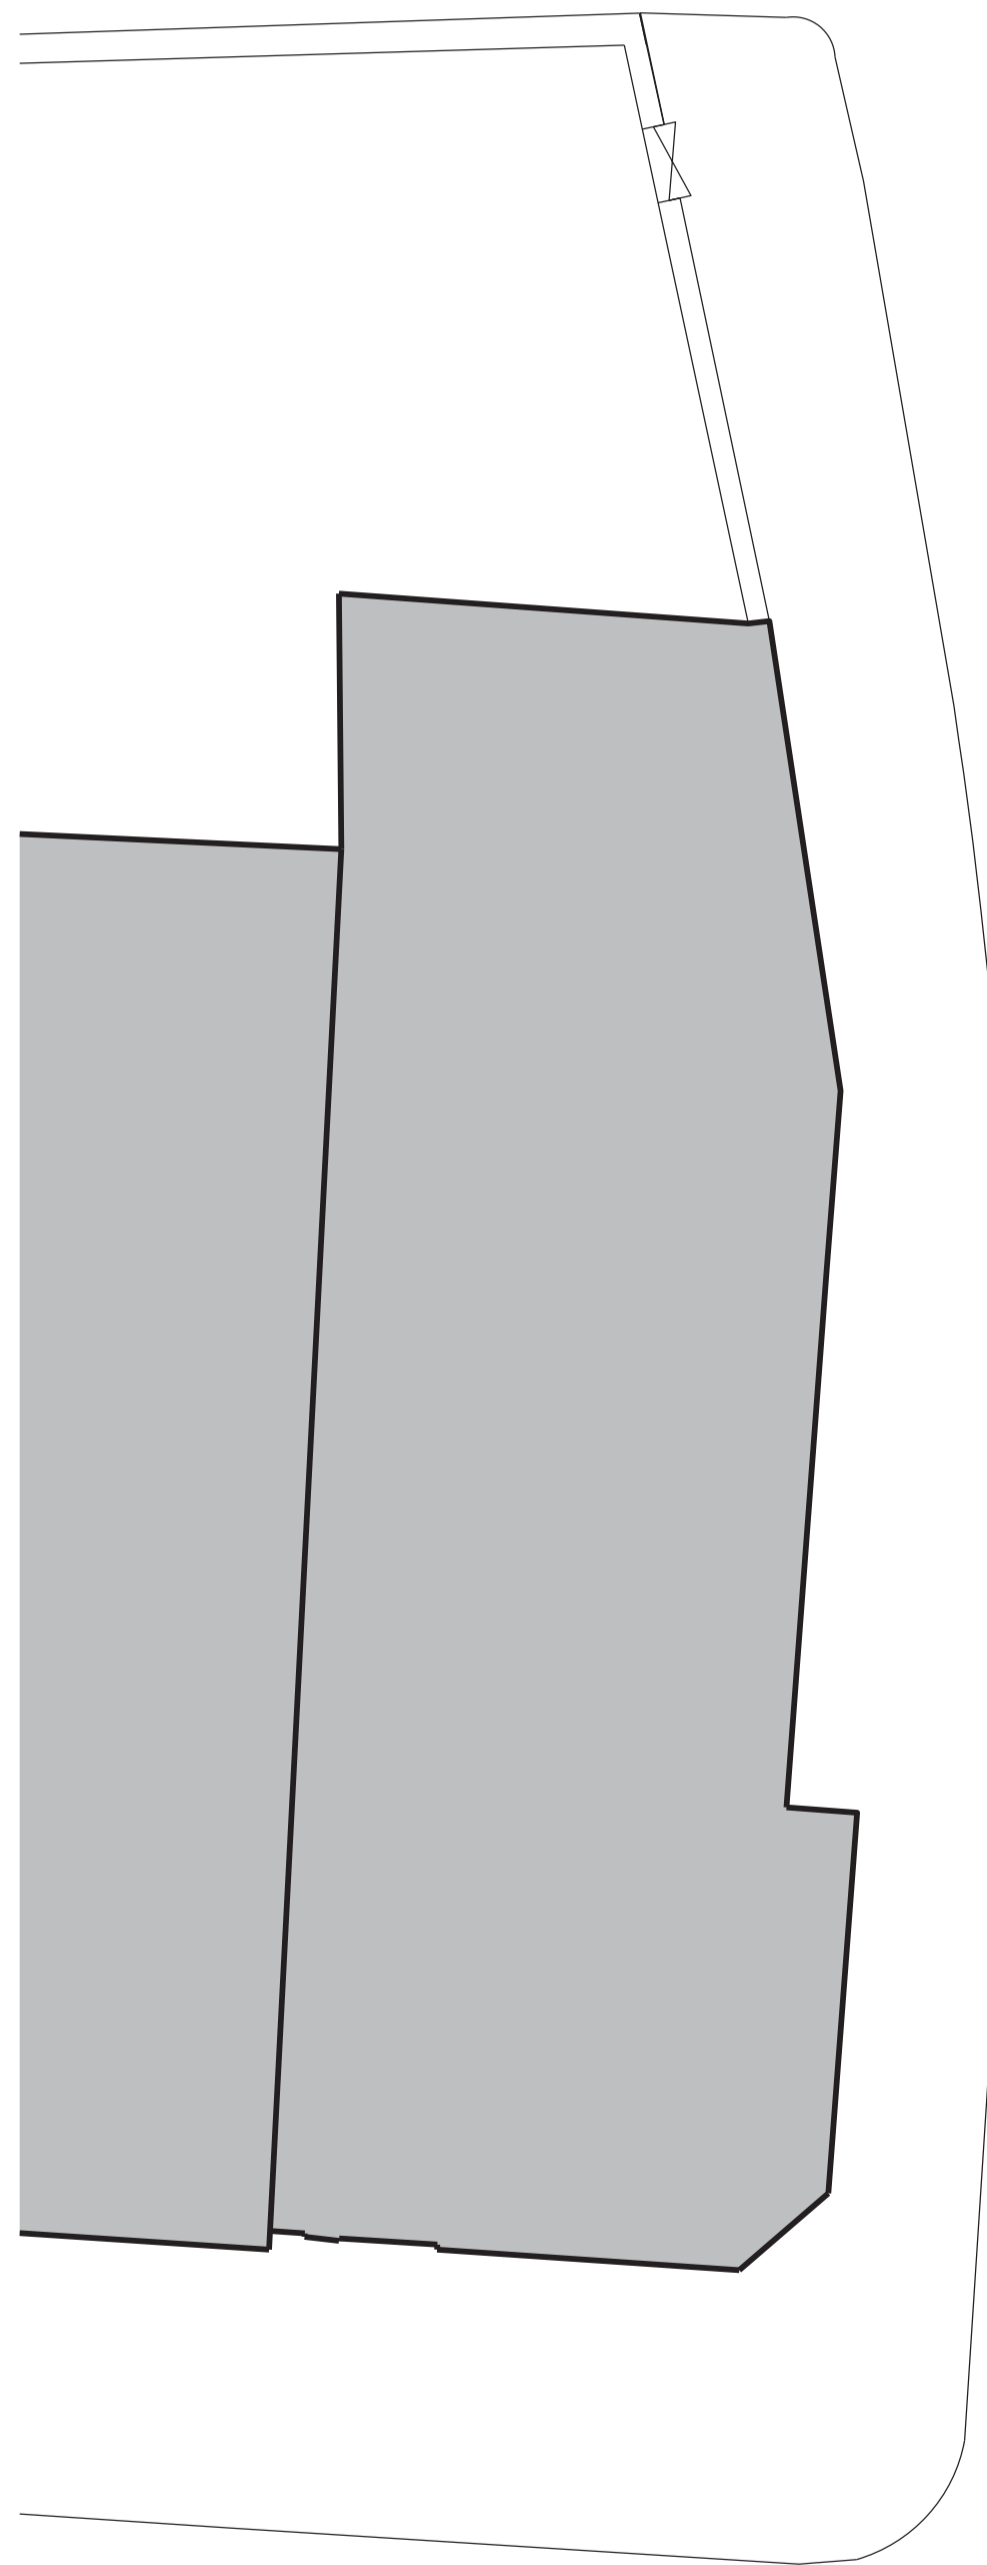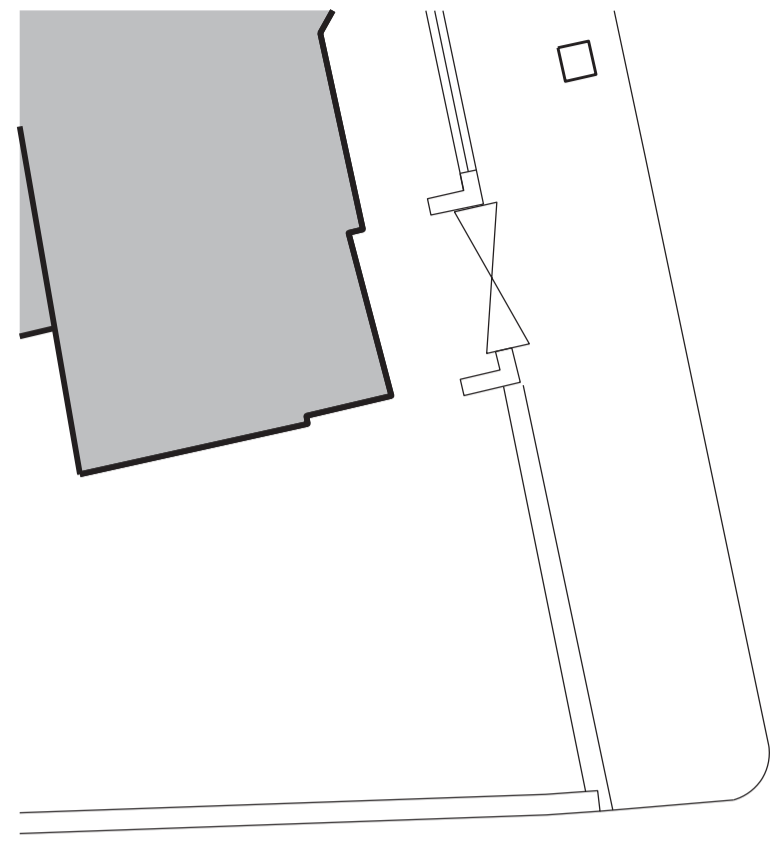

- General Notes
1. Dimensions are in millimeters unless stated otherwise.
 2. Levels are in metres AOD unless stated otherwise.
 3. Dimensions govern. Do not scale from drawings
 4. All dimensions to be verified on site before proceeding.
 5. All discrepancies to be notified in writing to MATT architecture LLP.
 6. To be read in conjunction with all relevant engineers and specialists' drawings and specifications.

Rev.	Date	Reason For Issue	Chk
E	17/07/15	Planning Updates	--
D	03/07/15	Planning Updates	--
C	15/05/15	Planning	--
B	21/04/15	For Information	--
A	01/04/15	For Information	--

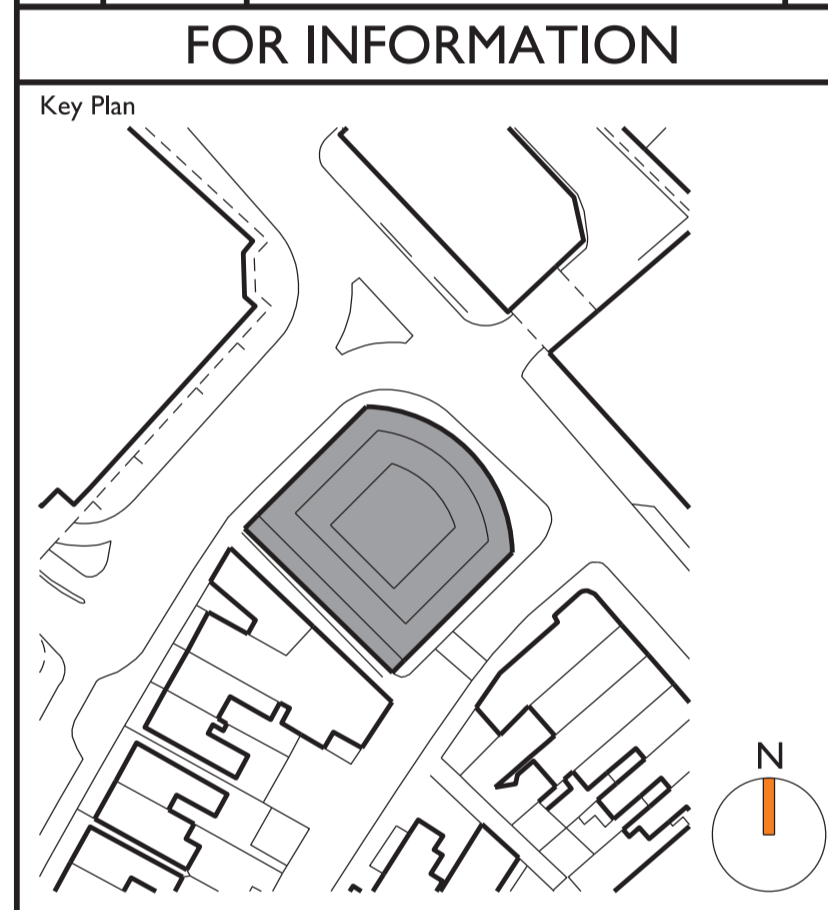

MATT
ARCHITECTURE
17 - 19 LEICESTER SQUARE
LONDON WC2H 7LE





t +44 20 3490 1243
e contact@mattarchitecture.com



Project
Pinnacle House
Hartfield Road
Wimbledon


Title
Proposed Plan
Ground Floor

Scale @ A1 1:100	Scale @ A3 1:200
Number 042-A-11-10	Revision E

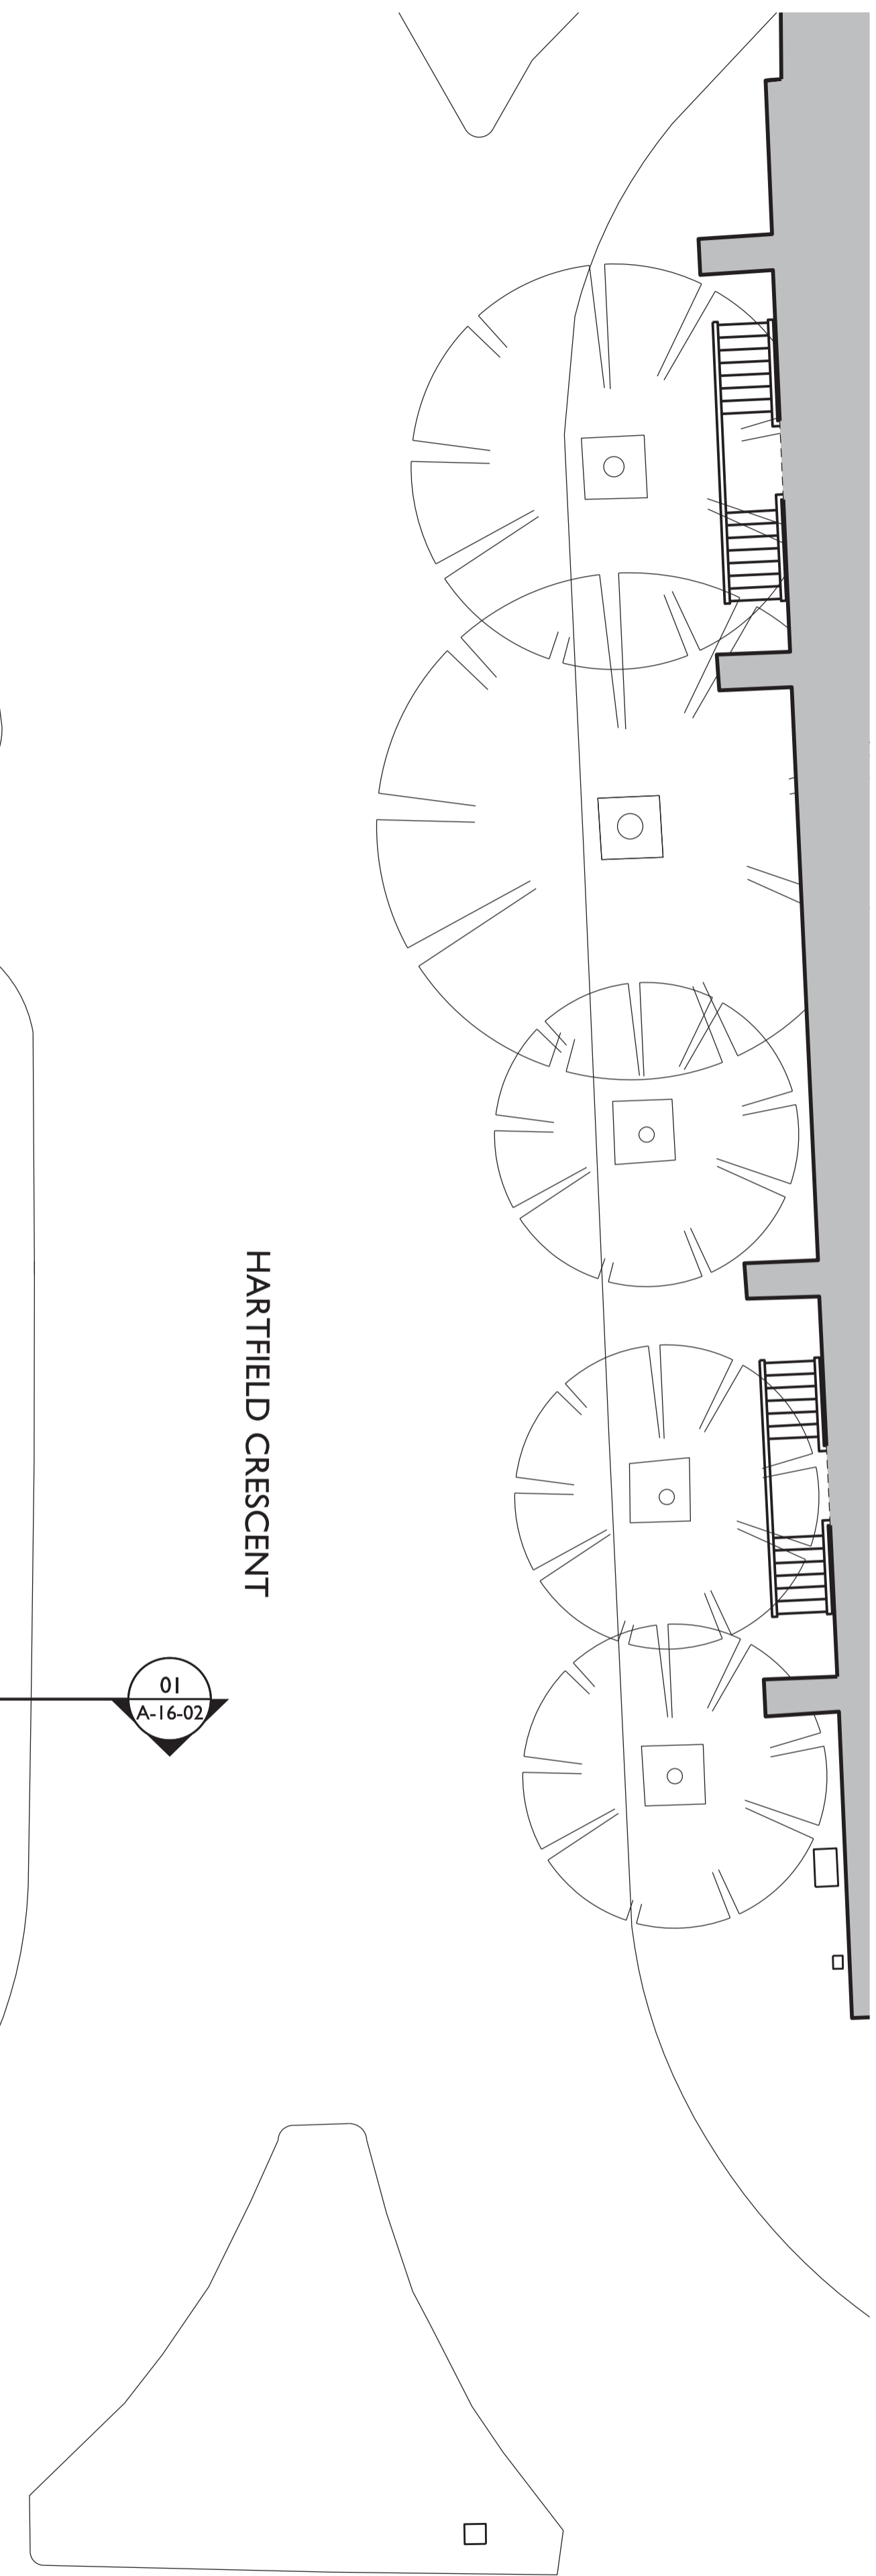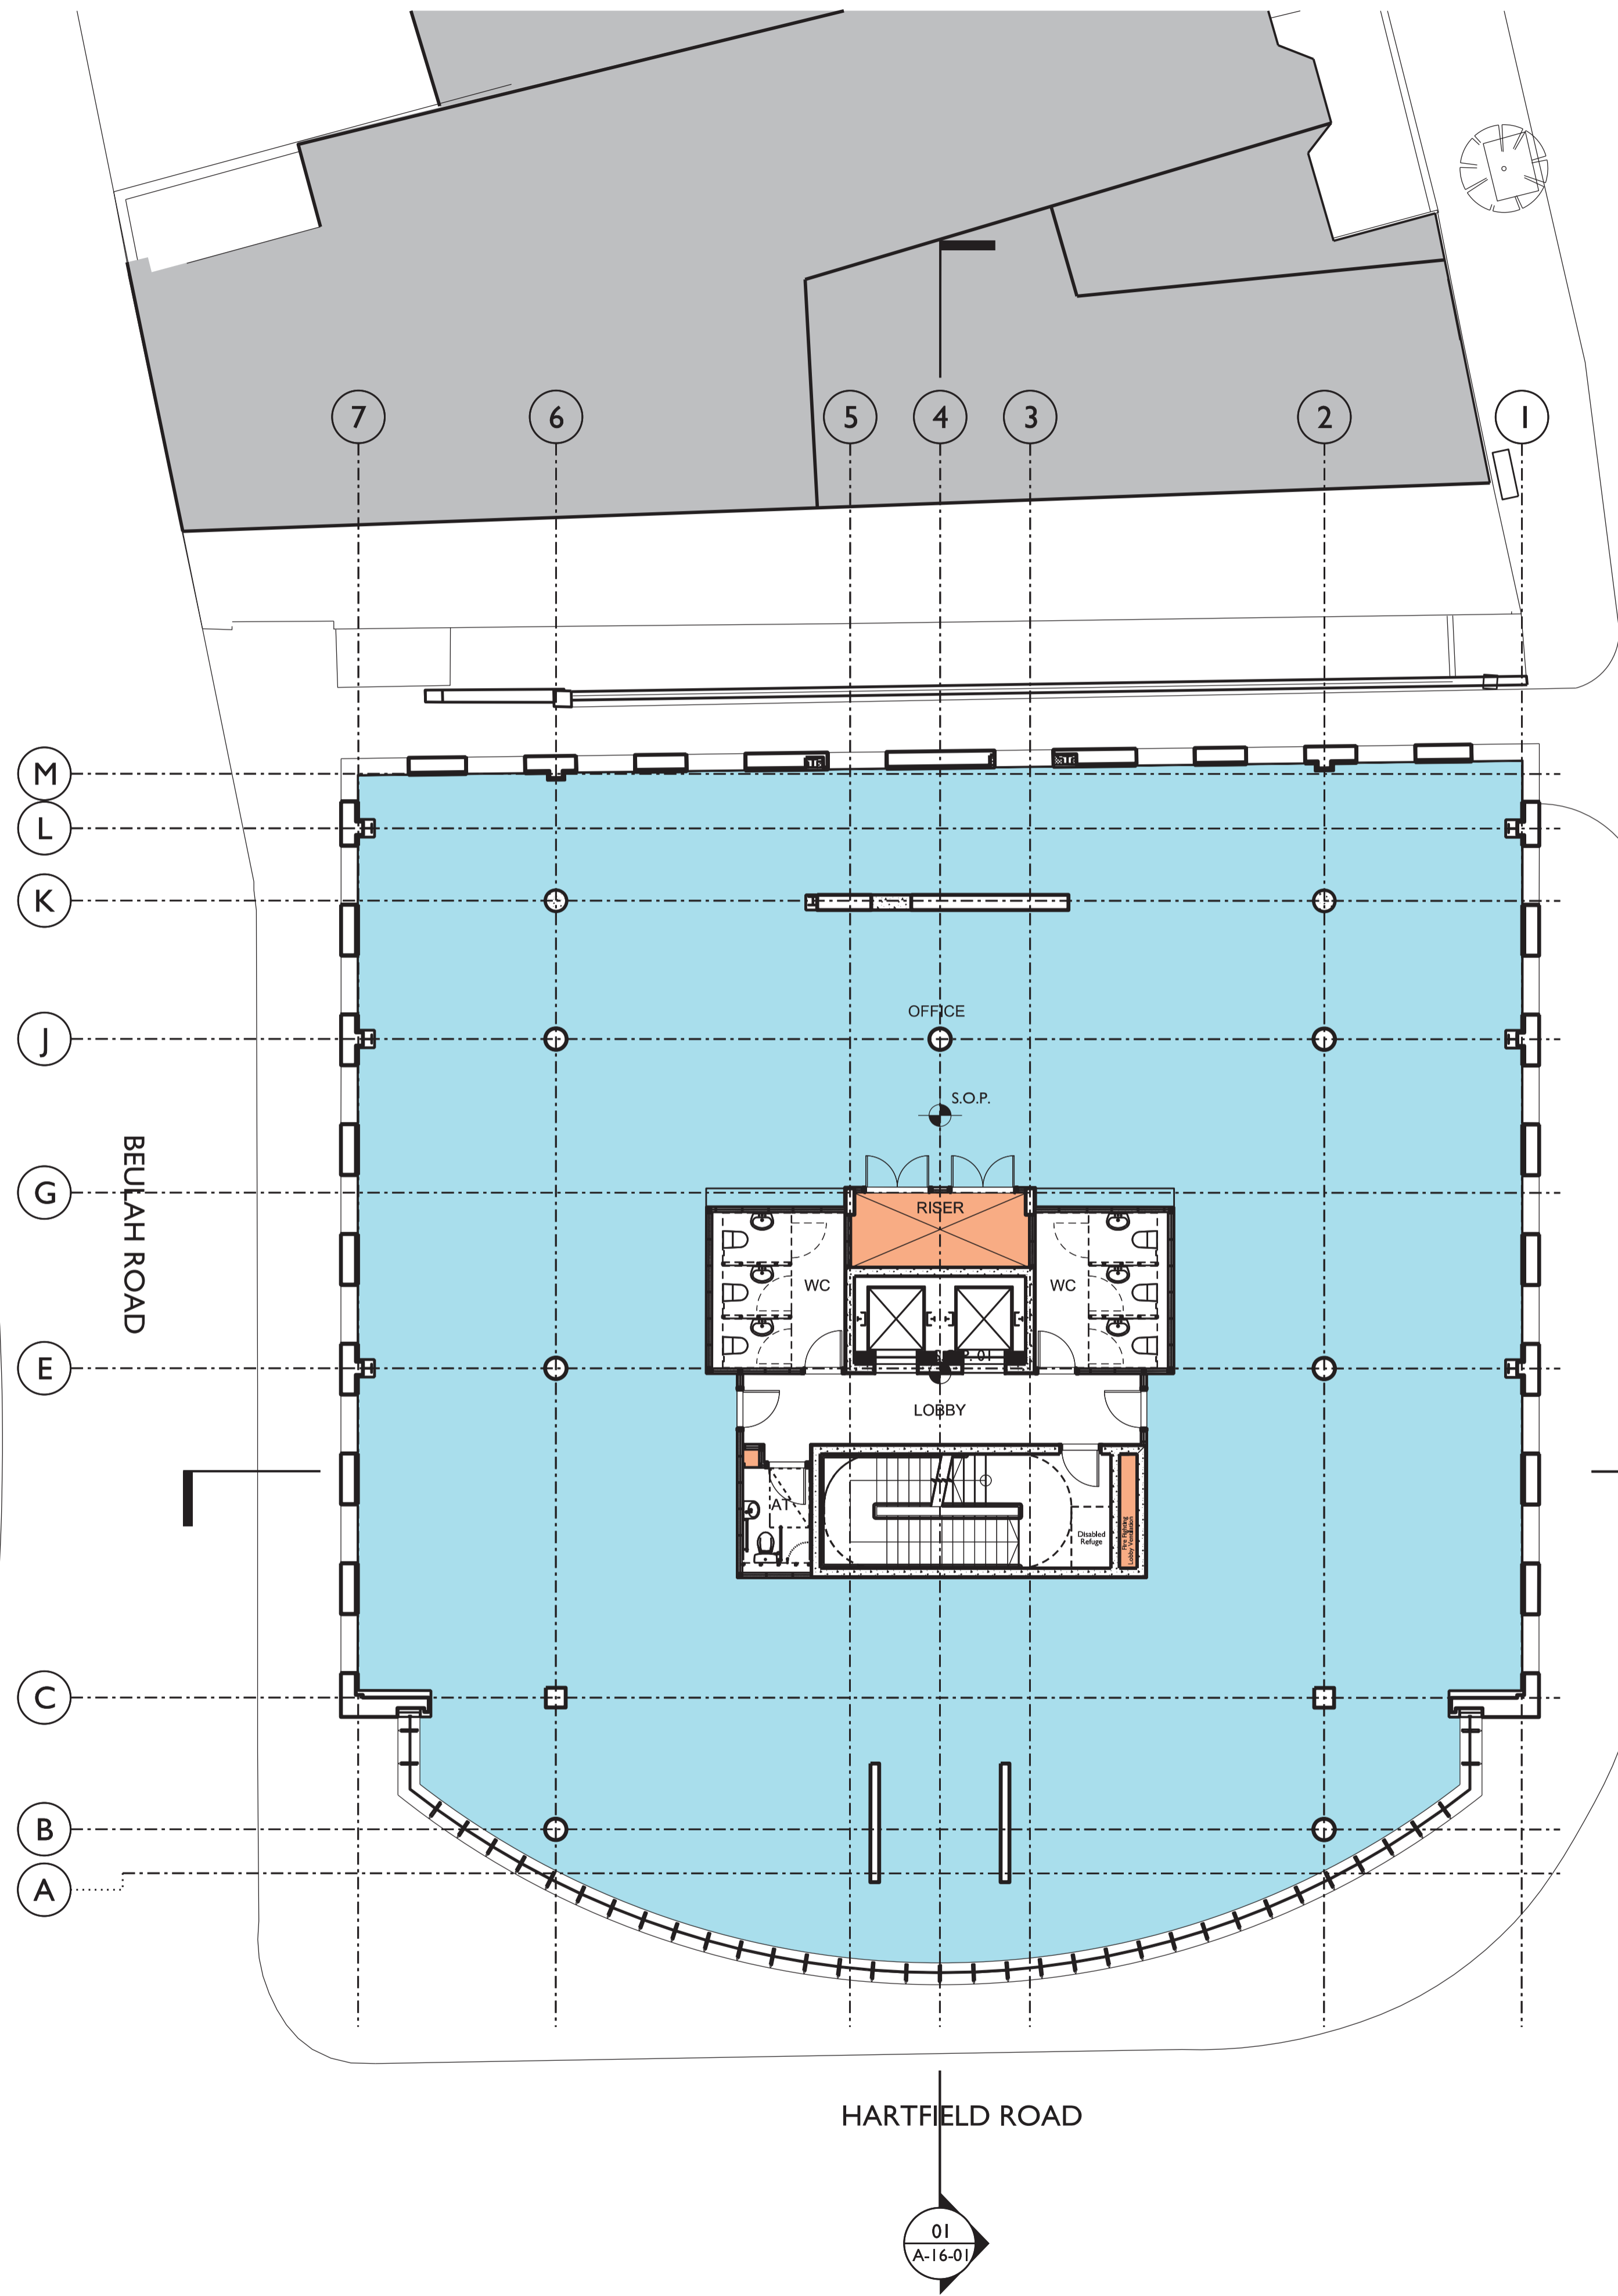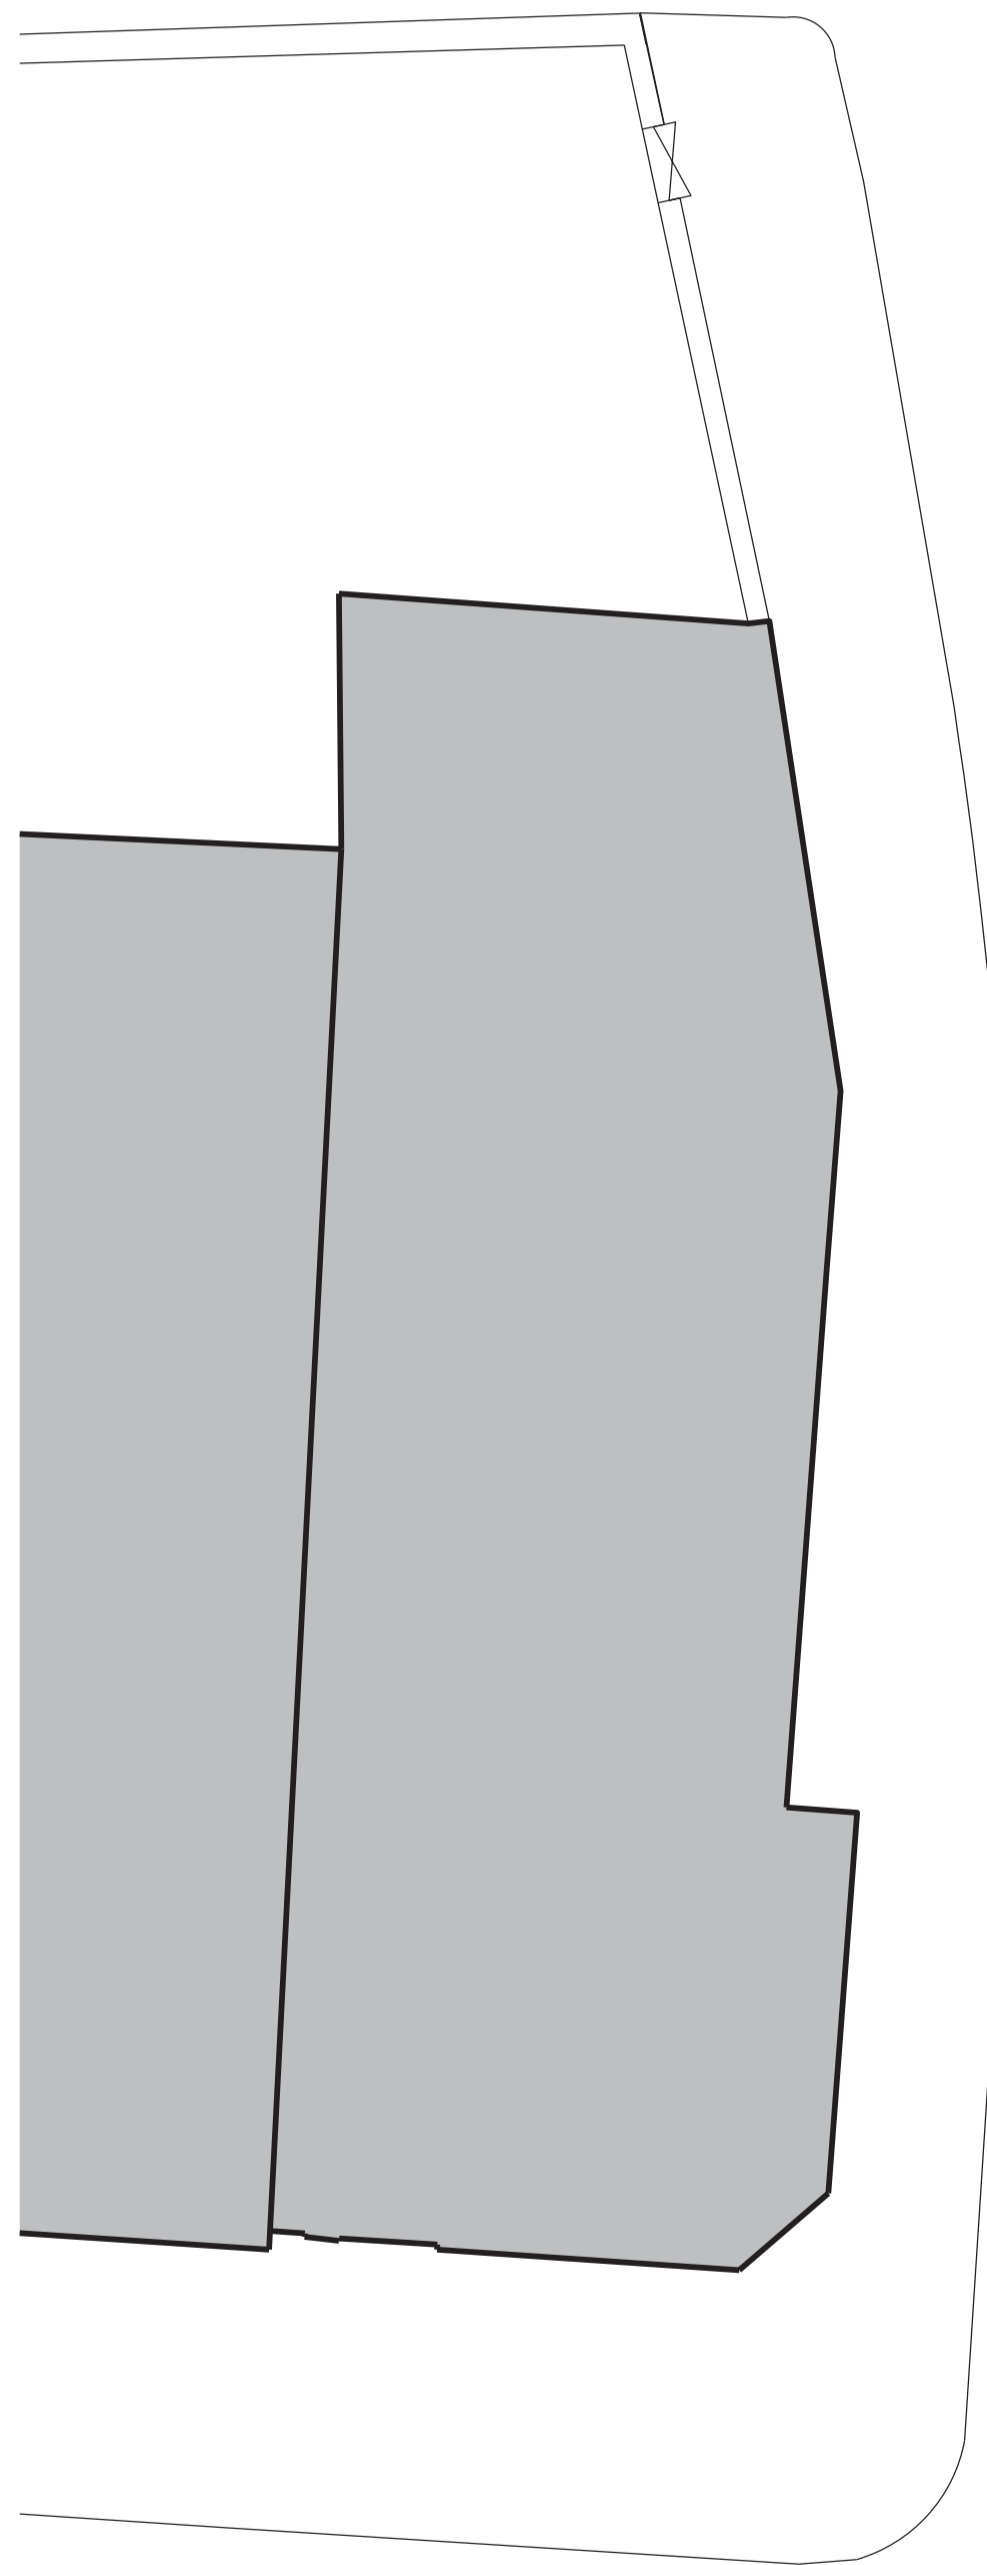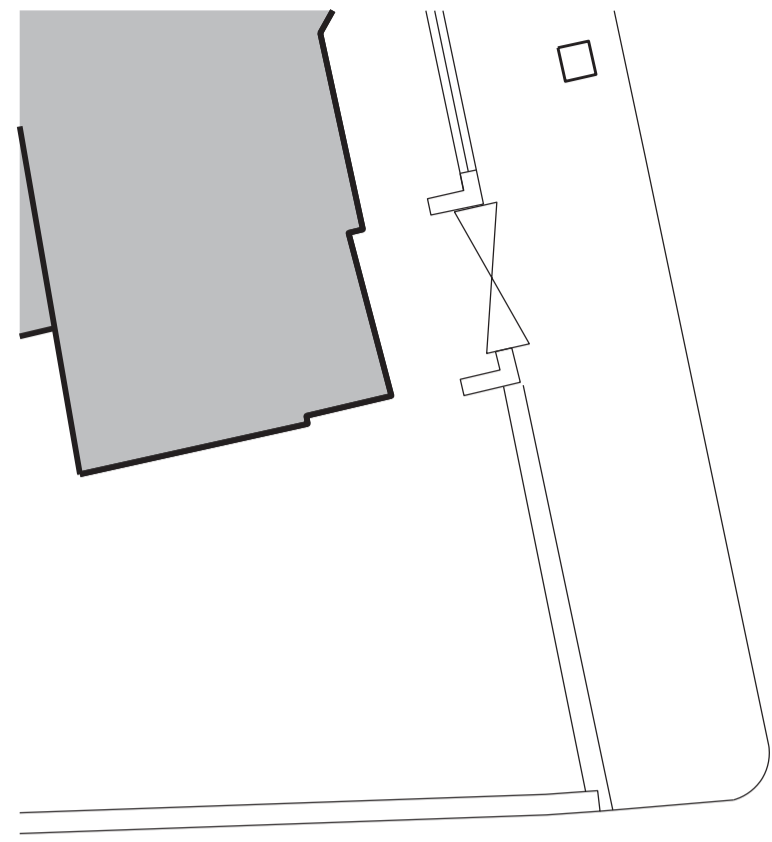

- General Notes
1. Dimensions are in millimeters unless stated otherwise.
 2. Levels are in metres AOD unless stated otherwise.
 3. Dimensions govern. Do not scale from drawings
 4. All dimensions to be verified on site before proceeding.
 5. All discrepancies to be notified in writing to MATT architecture LLP.
 6. To be read in conjunction with all relevant engineers and specialists' drawings and specifications.

Rev.	Date	Reason For Issue	Chk
E	17/07/15	Planning Updates	--
D	03/07/15	Planning Updates	--
C	15/05/15	Planning	--
B	21/04/15	For Information	--
A	01/04/15	For Information	--

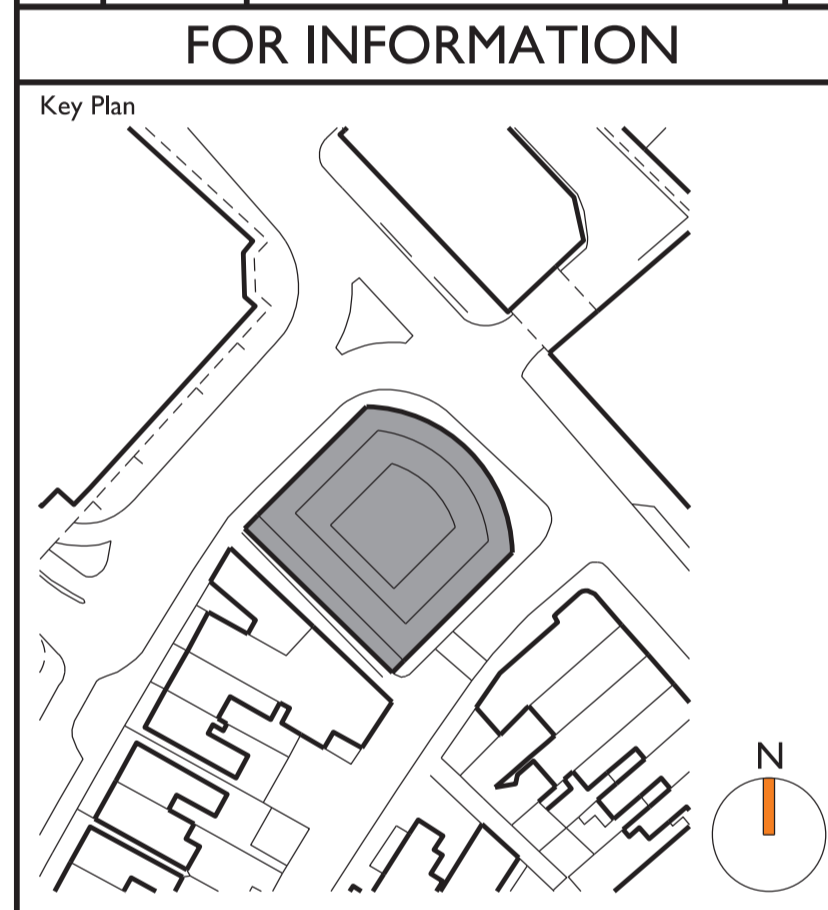

MATT
ARCHITECTURE
17 - 19 LEICESTER SQUARE
LONDON WC2H 7LE





t +44 20 3490 1243
e contact@mattarchitecture.com



Project
Pinnacle House
Hartfield Road
Wimbledon


Title
Proposed Plan
Level 01-03

Scale @ A1 1:100	Scale @ A3 1:200
Number 042-A-11-11	Revision E

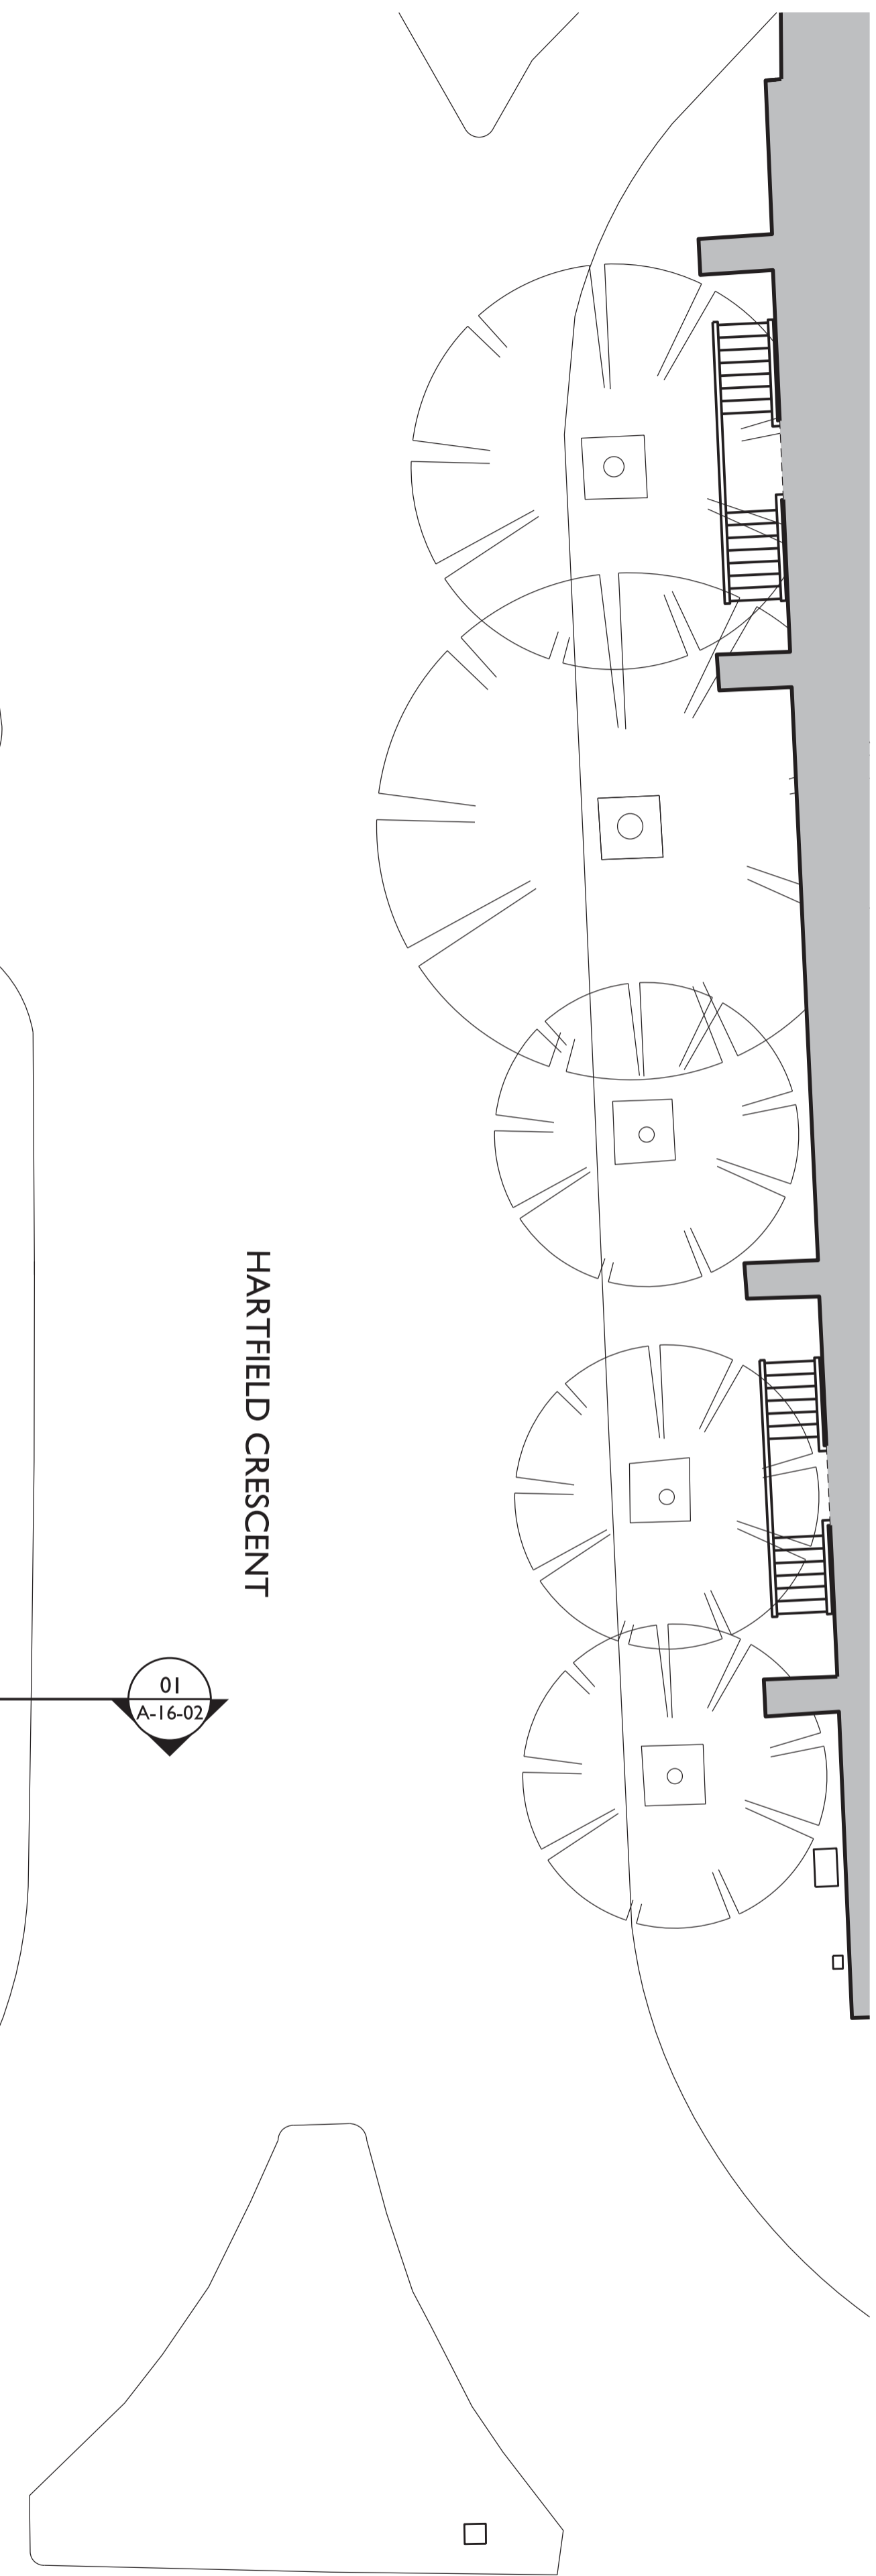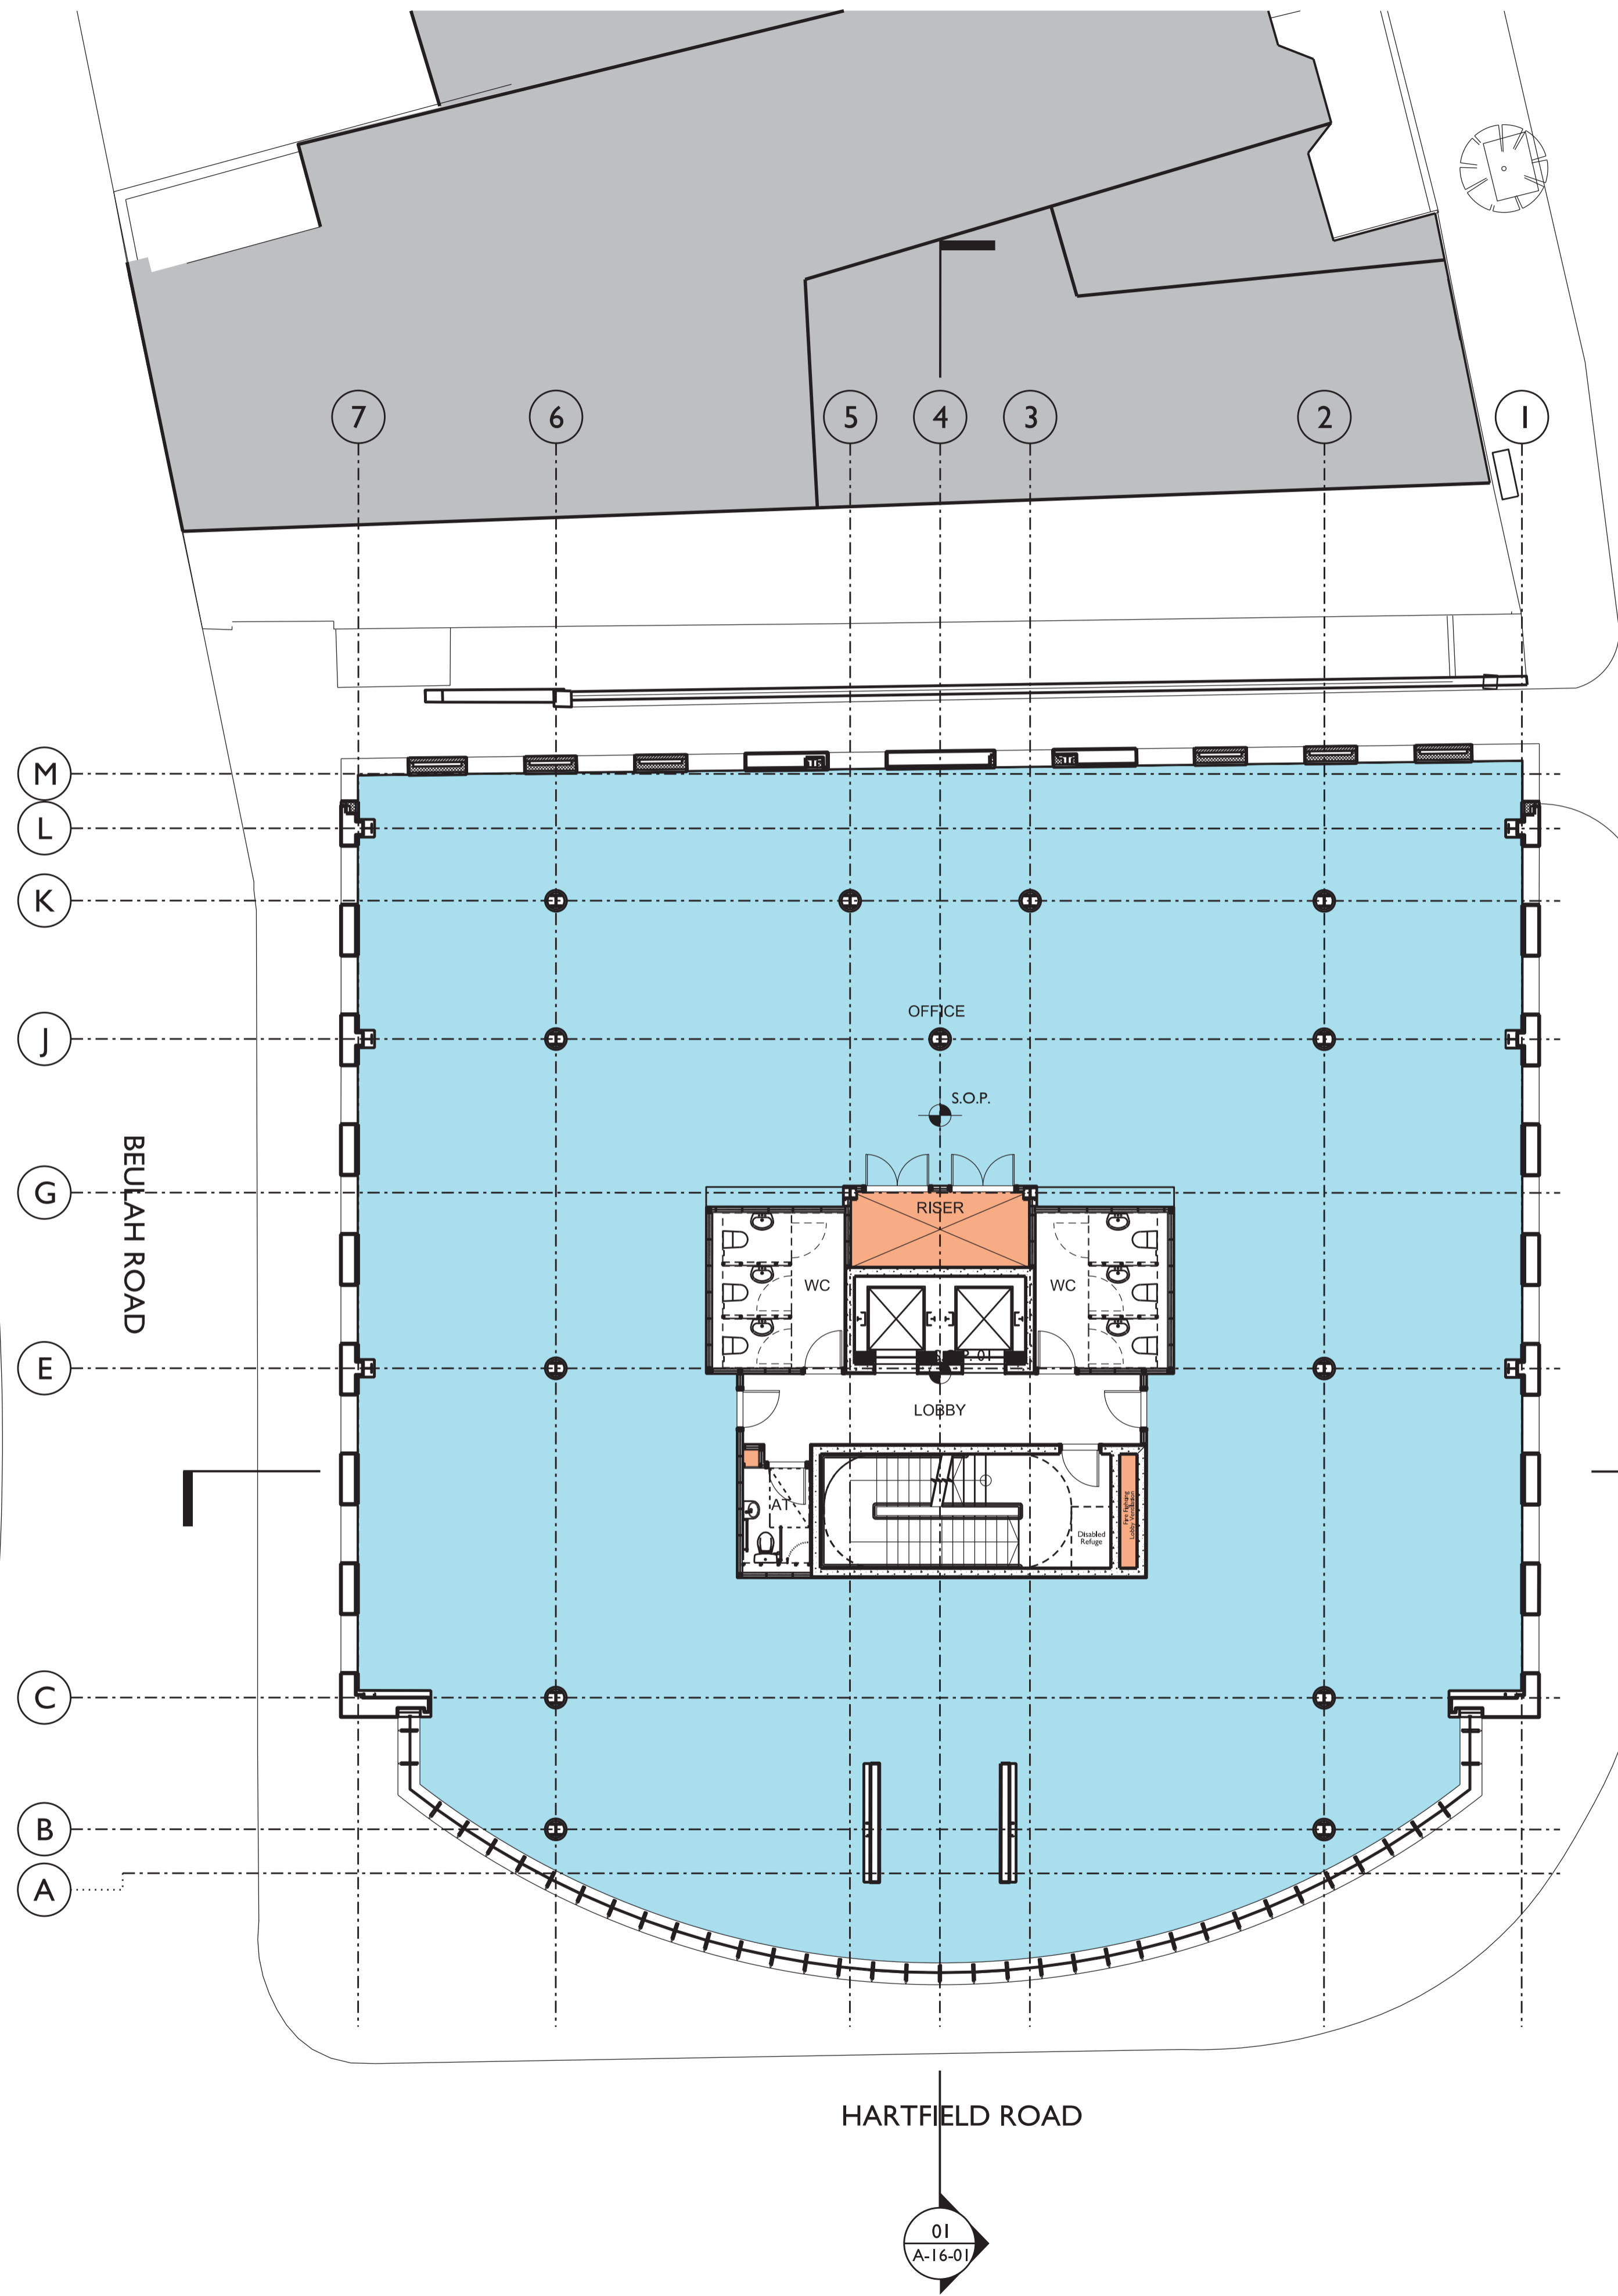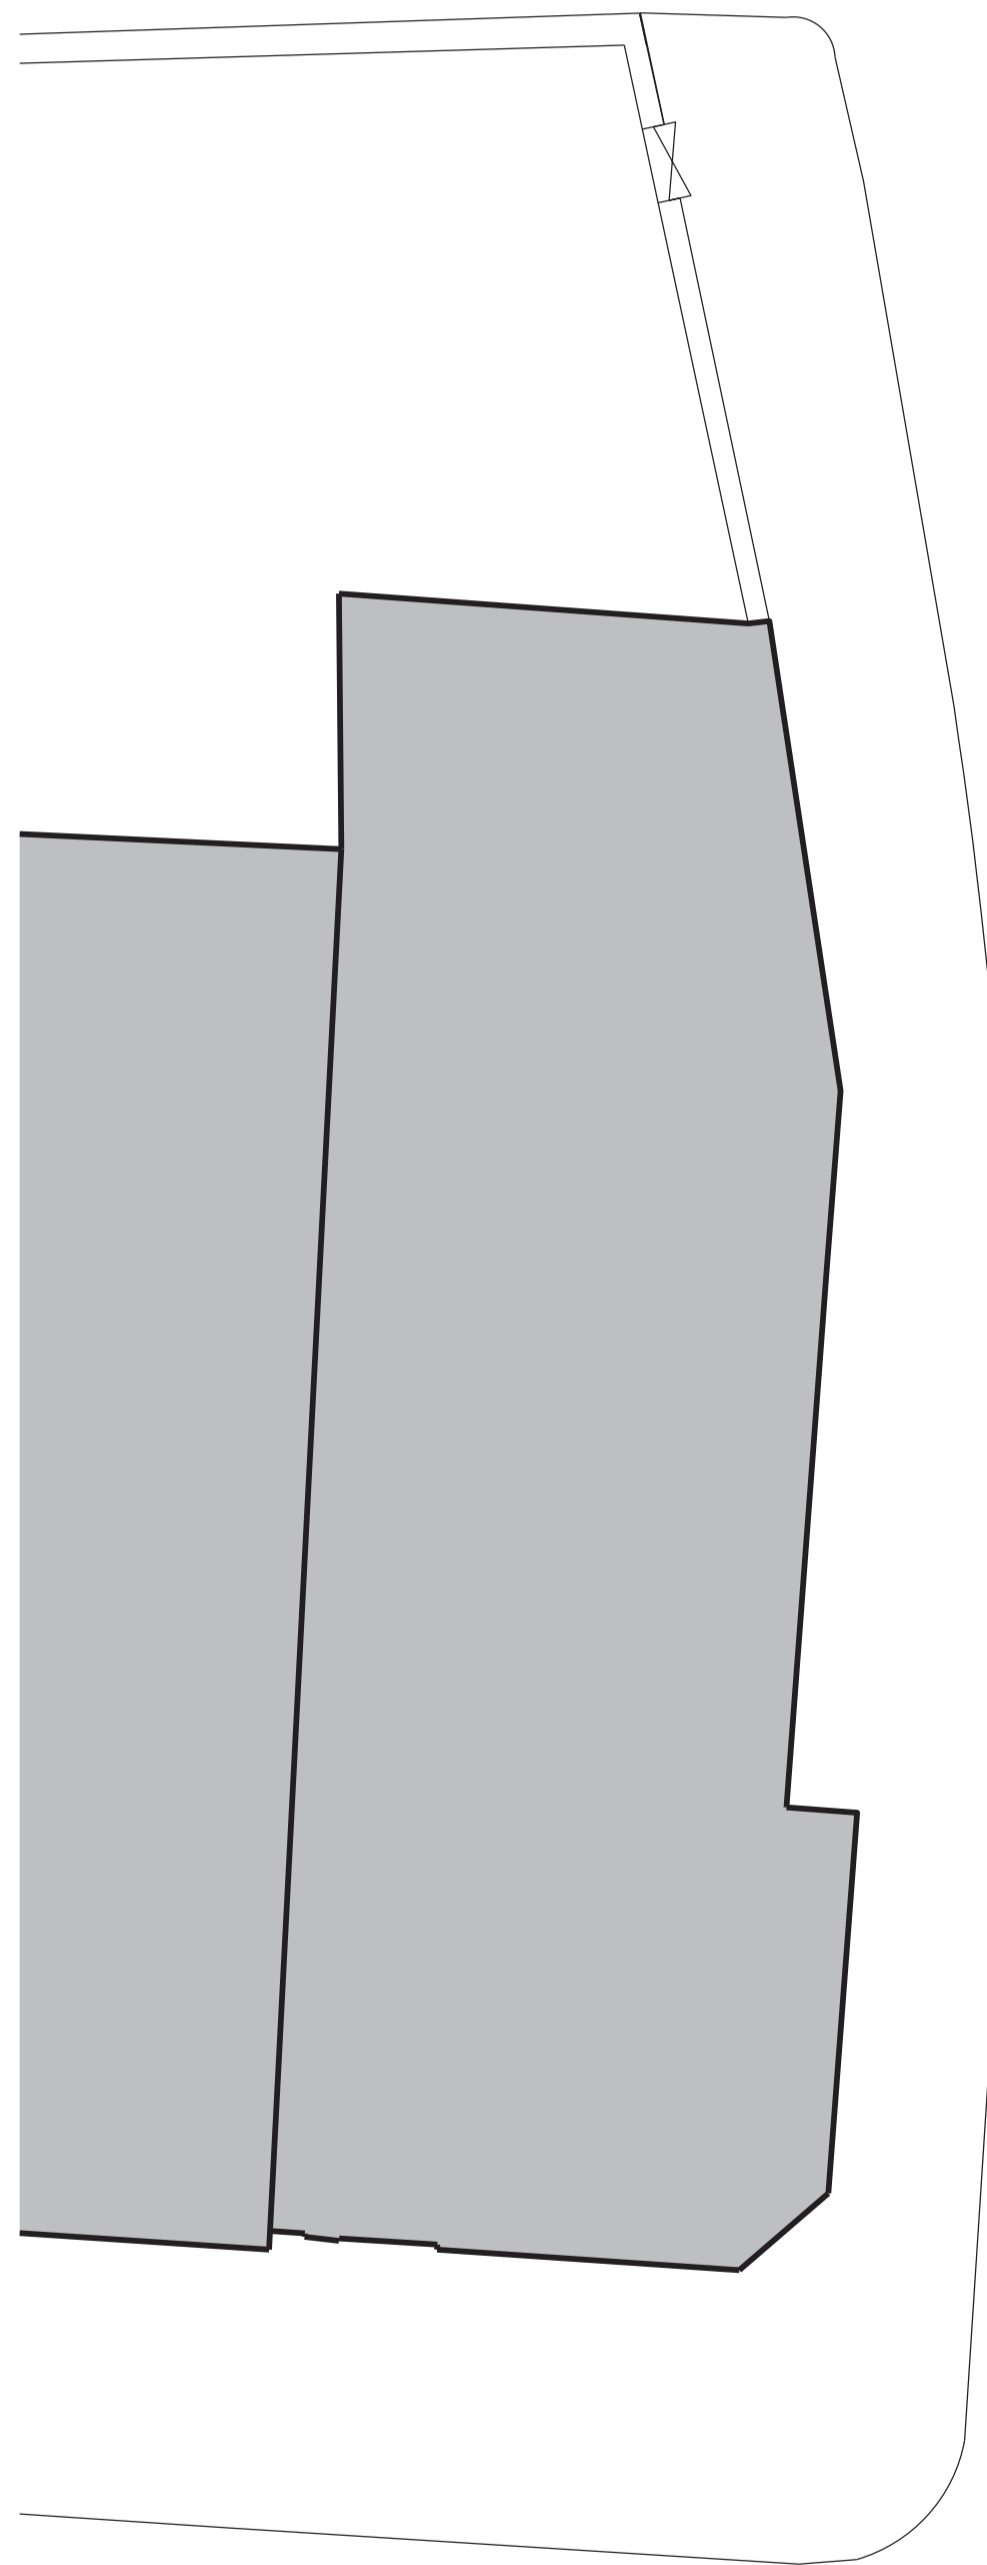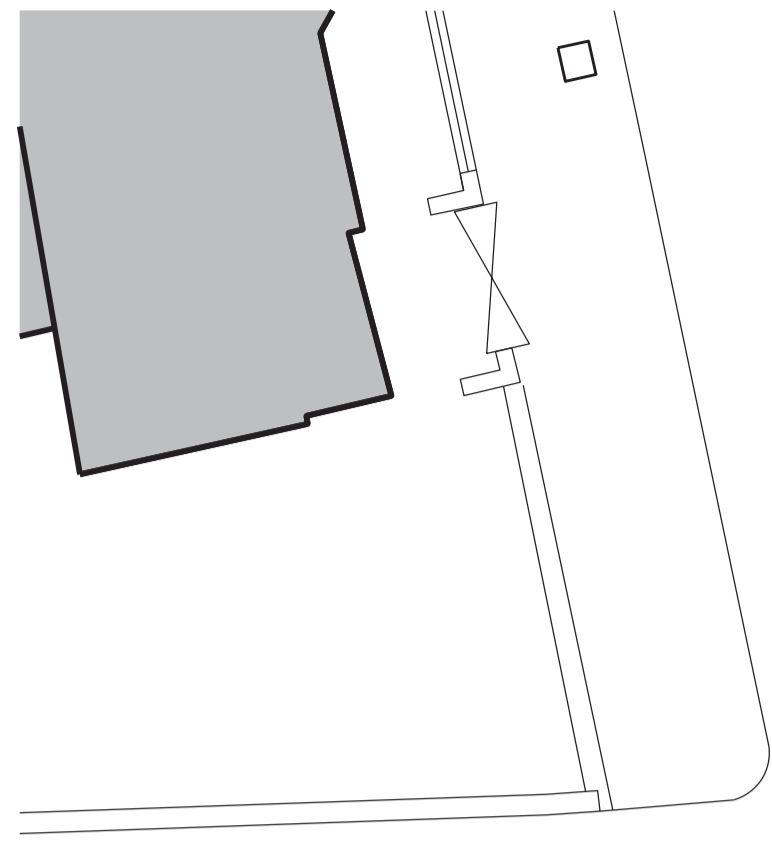

- General Notes
1. Dimensions are in millimeters unless stated otherwise.
 2. Levels are in metres AOD unless stated otherwise.
 3. Dimensions govern. Do not scale from drawings.
 4. All dimensions to be verified on site before proceeding.
 5. All discrepancies to be notified in writing to MATT architecture LLP.
 6. To be read in conjunction with all relevant engineers and specialists' drawings and specifications.

Rev.	Date	Reason For Issue	Chk
E	17/07/15	Planning Updates	--
D	03/07/15	Planning Updates	--
C	15/05/15	Planning	--
B	21/04/15	For Information	--
A	01/04/15	For Information	--

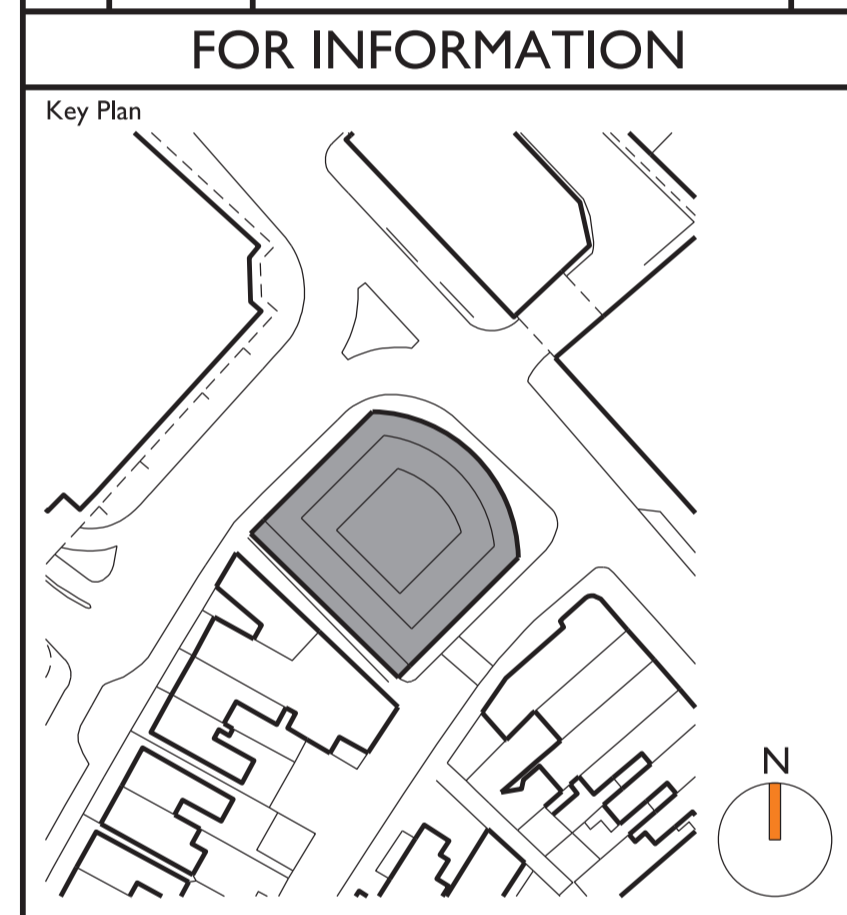

MATT
ARCHITECTURE
17 - 19 LEICESTER SQUARE
LONDON WC2H 7LE


t +44 20 3490 1243
e contact@mattarchitecture.com



Project
Pinnacle House
Hartfield Road
Wimbledon

Title
Proposed Plan
Level 04

Scale @ A1 1:100	Scale @ A3 1:200
Number 042-A-11-14	Revision E

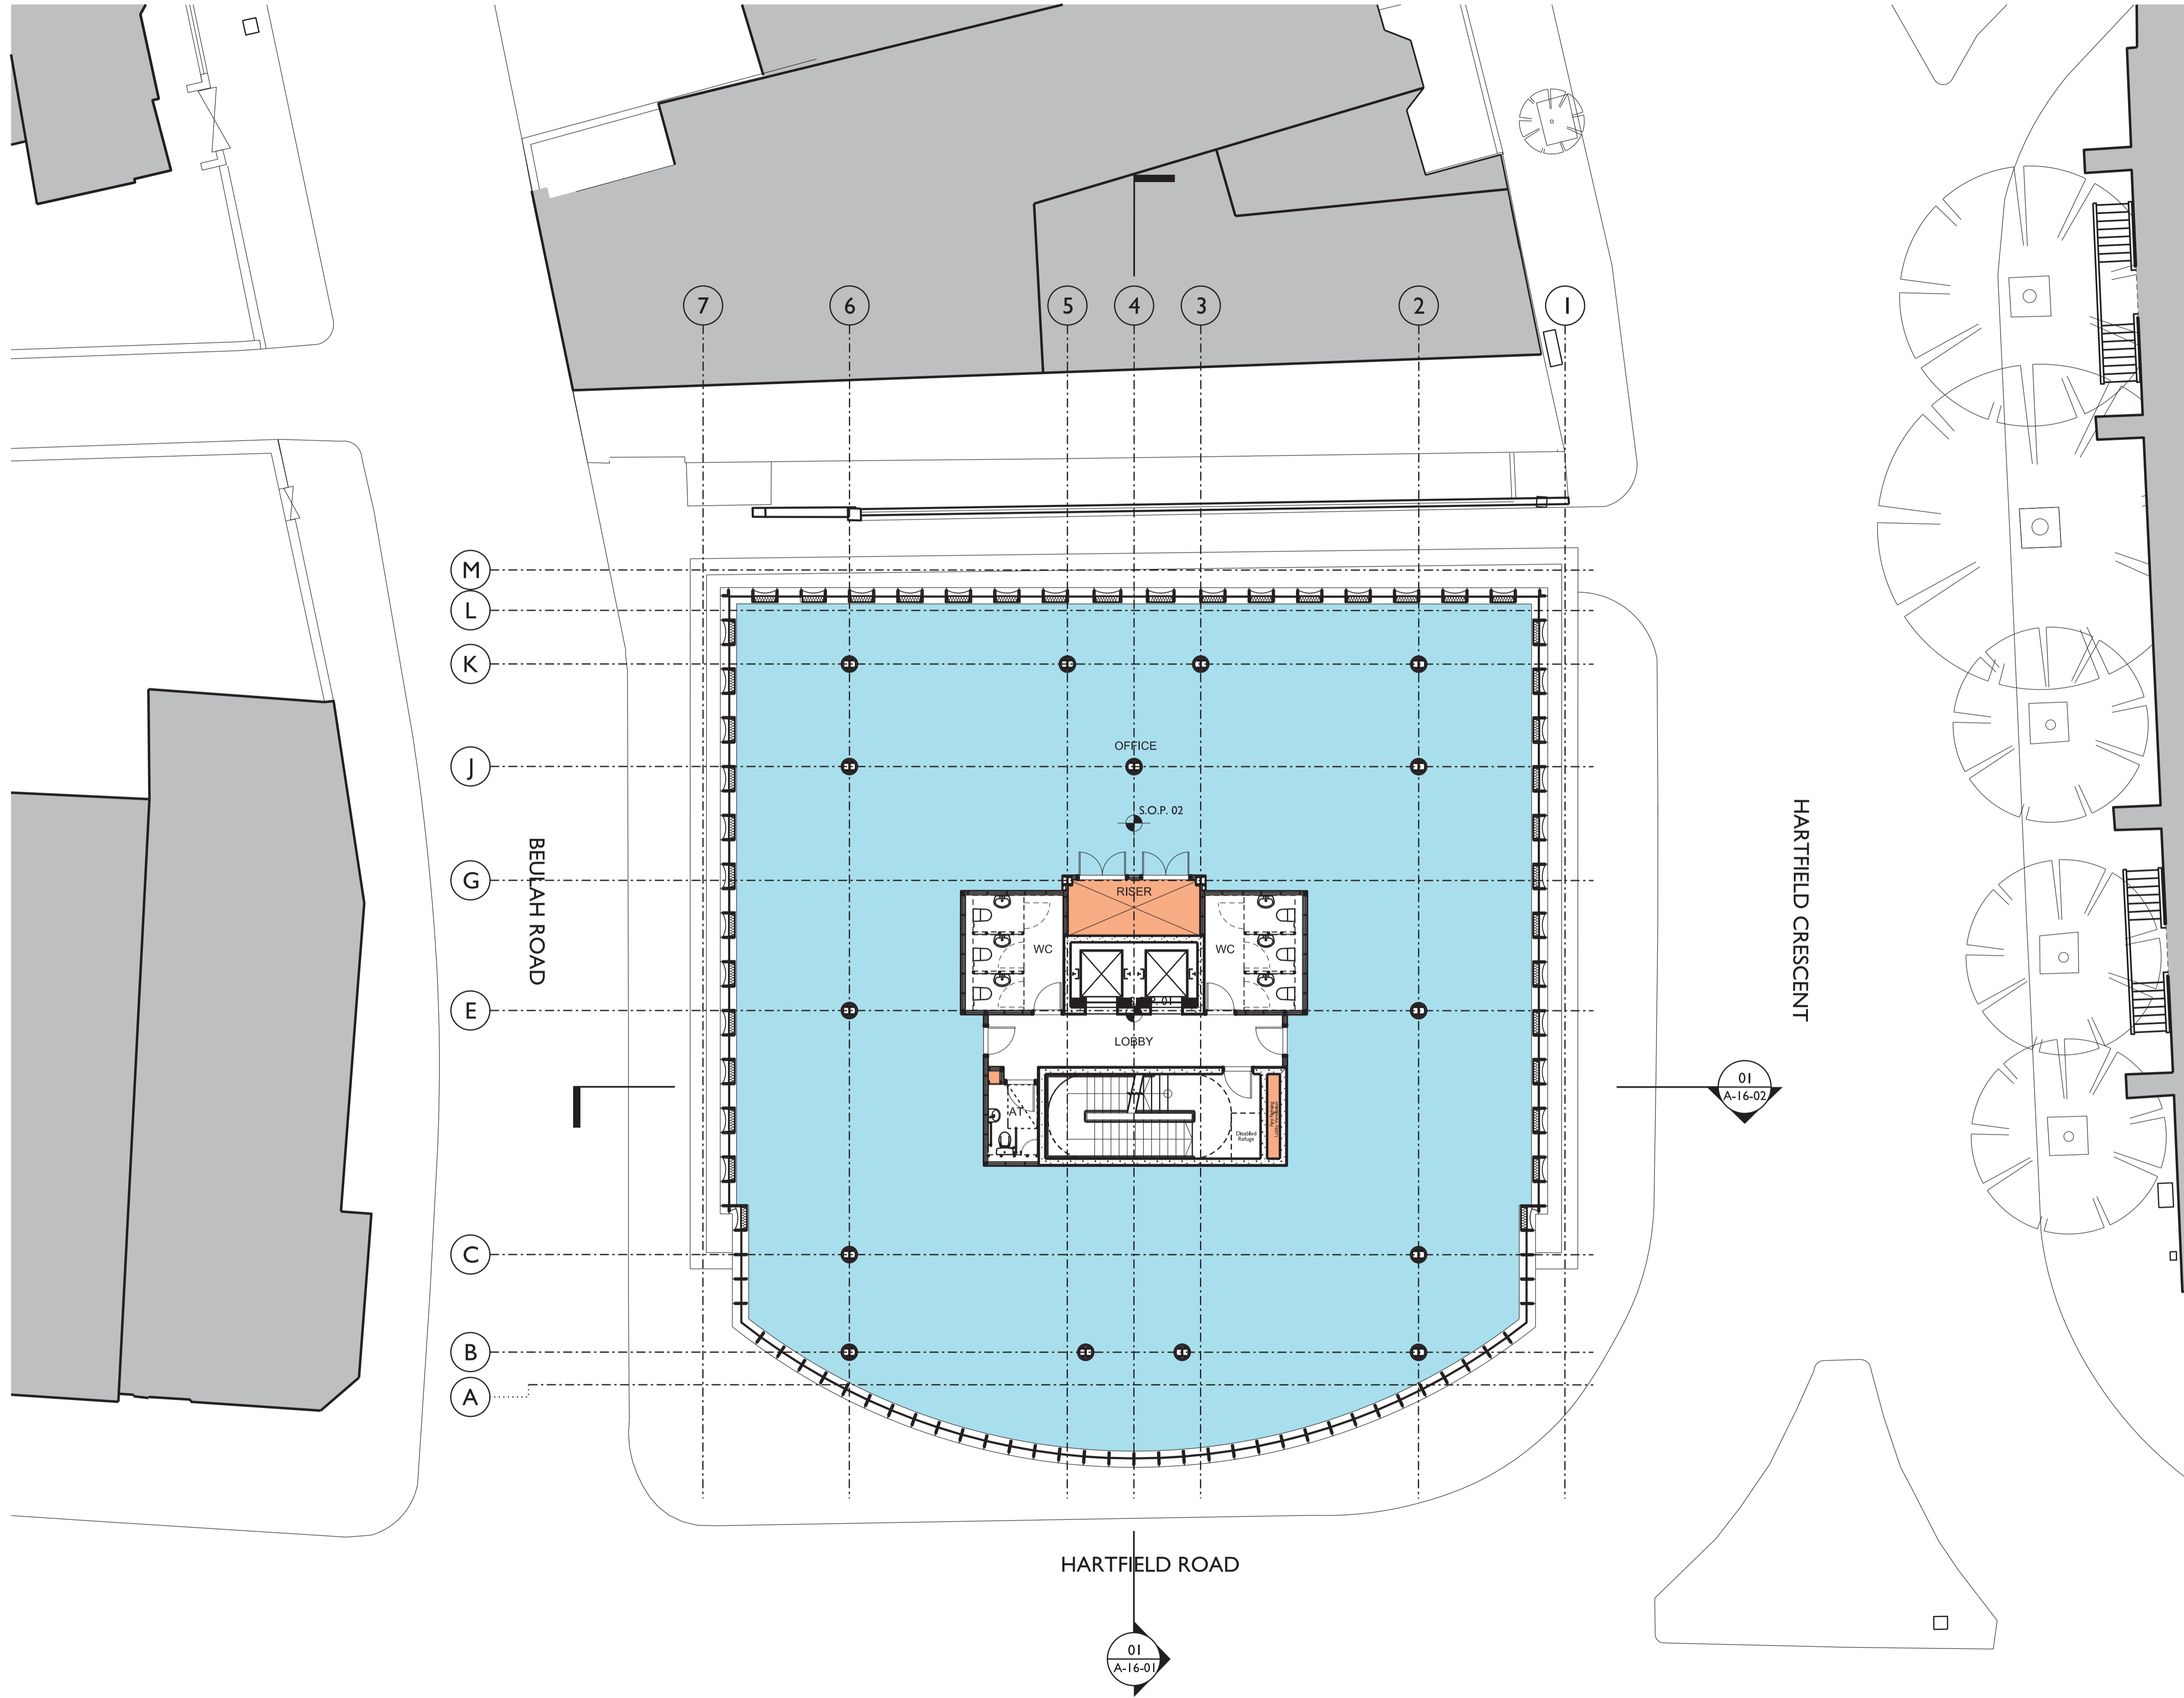

- General Notes
1. Dimensions are in millimeters unless stated otherwise.
 2. Levels are in metres AOD unless stated otherwise.
 3. Dimensions govern. Do not scale from drawings
 4. All dimensions to be verified on site before proceeding.
 5. All discrepancies to be notified in writing to MATT architecture LLP.
 6. To be read in conjunction with all relevant engineers and specialists' drawings and specifications.

Rev.	Date	Reason For Issue	Chk
E	17/07/15	Planning updates	--
D	03/07/15	Planning updates	--
C	15/05/15	Planning	--
B	21/04/15	For Information	--
A	01/04/15	For Information	--

FOR INFORMATION

Key Plan

MATT
ARCHITECTURE
17 - 19 LEICESTER SQUARE
LONDON WC2H 7LE





t +44 20 3490 1243
e contact@mattarchitecture.com



Project
Pinnacle House
Hartfield Road
Wimbledon

Title
Proposed Plan
Level 05


Scale @ A1 1:100	Scale @ A3 1:200
Number 042-A-11-15	Revision E

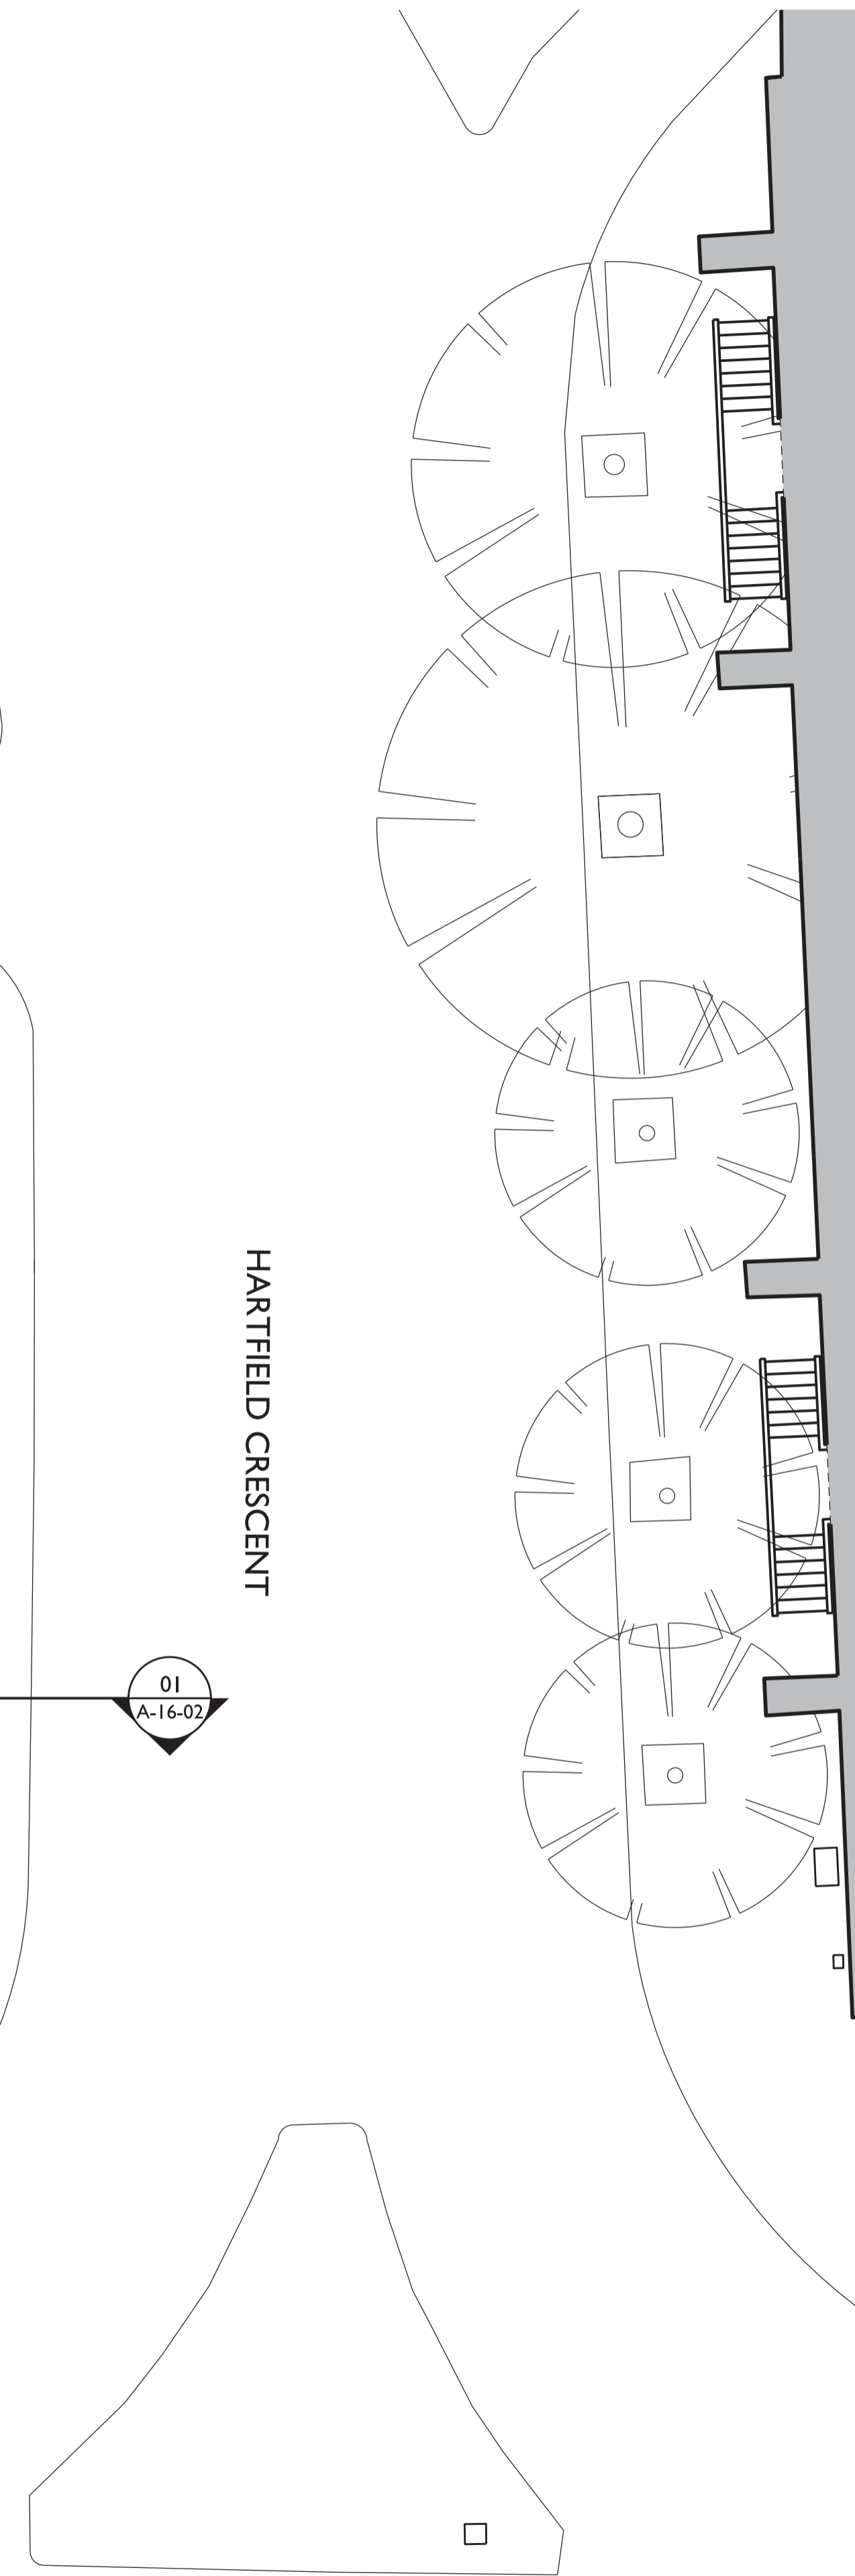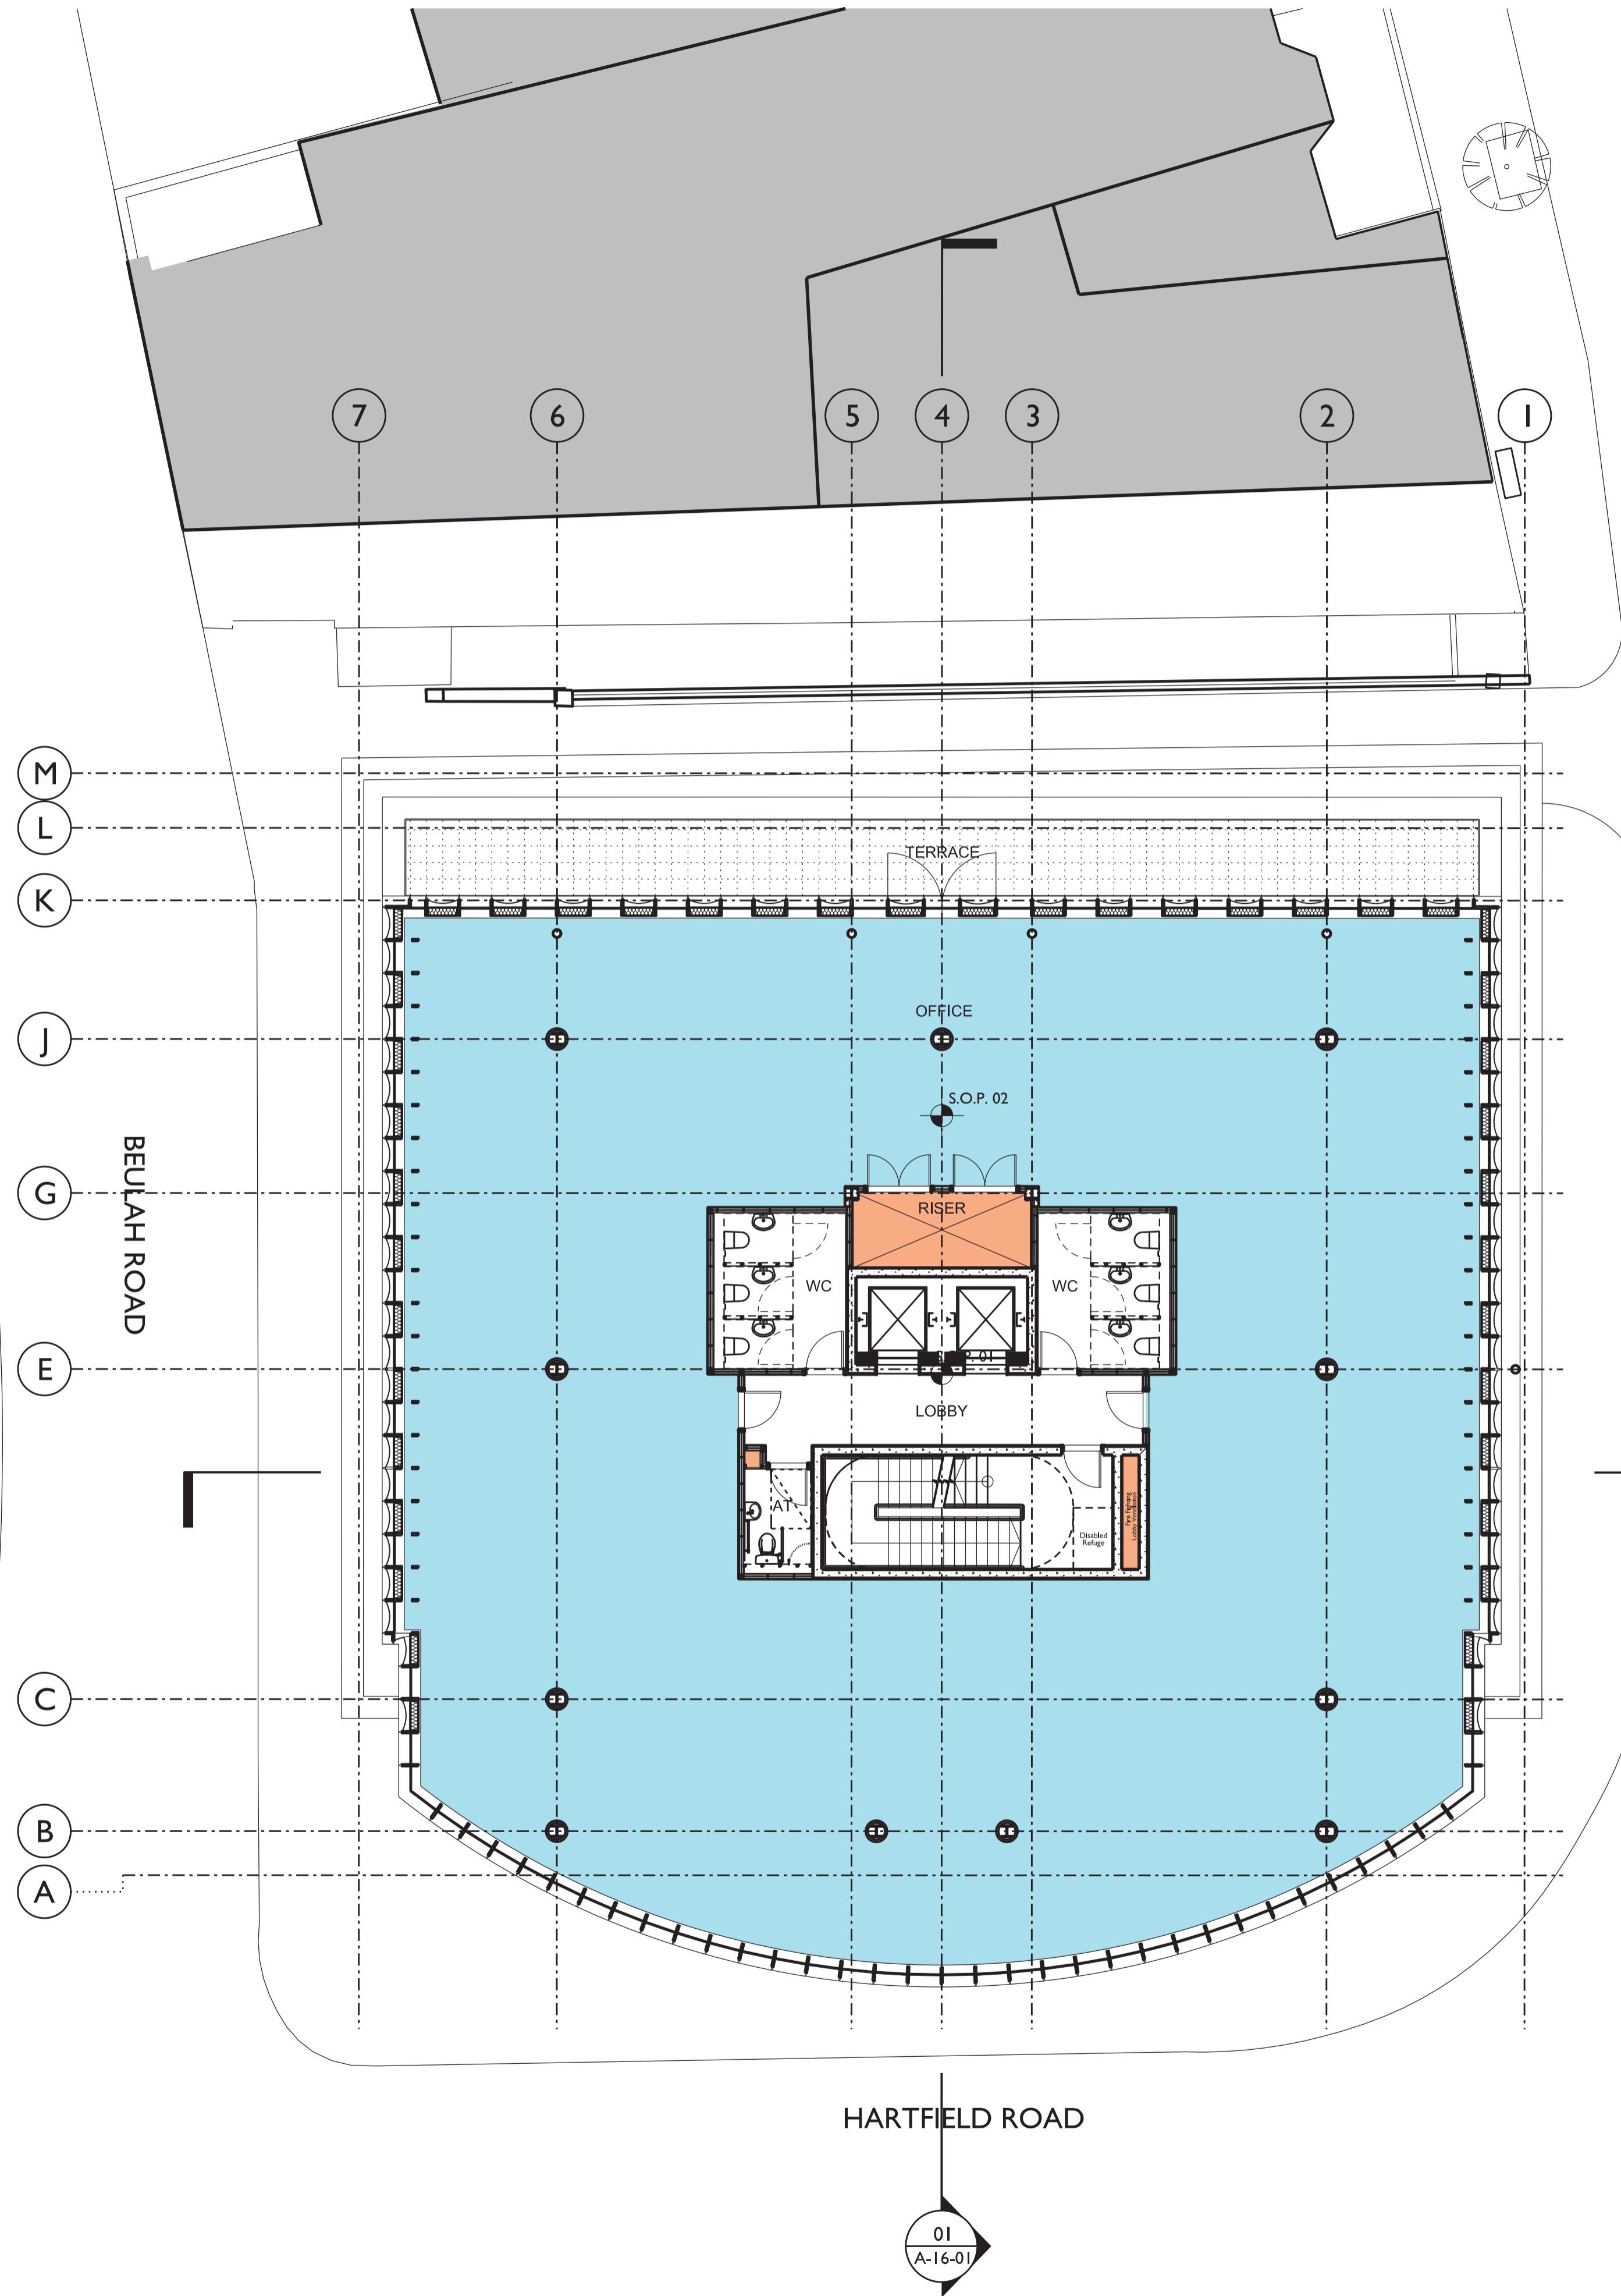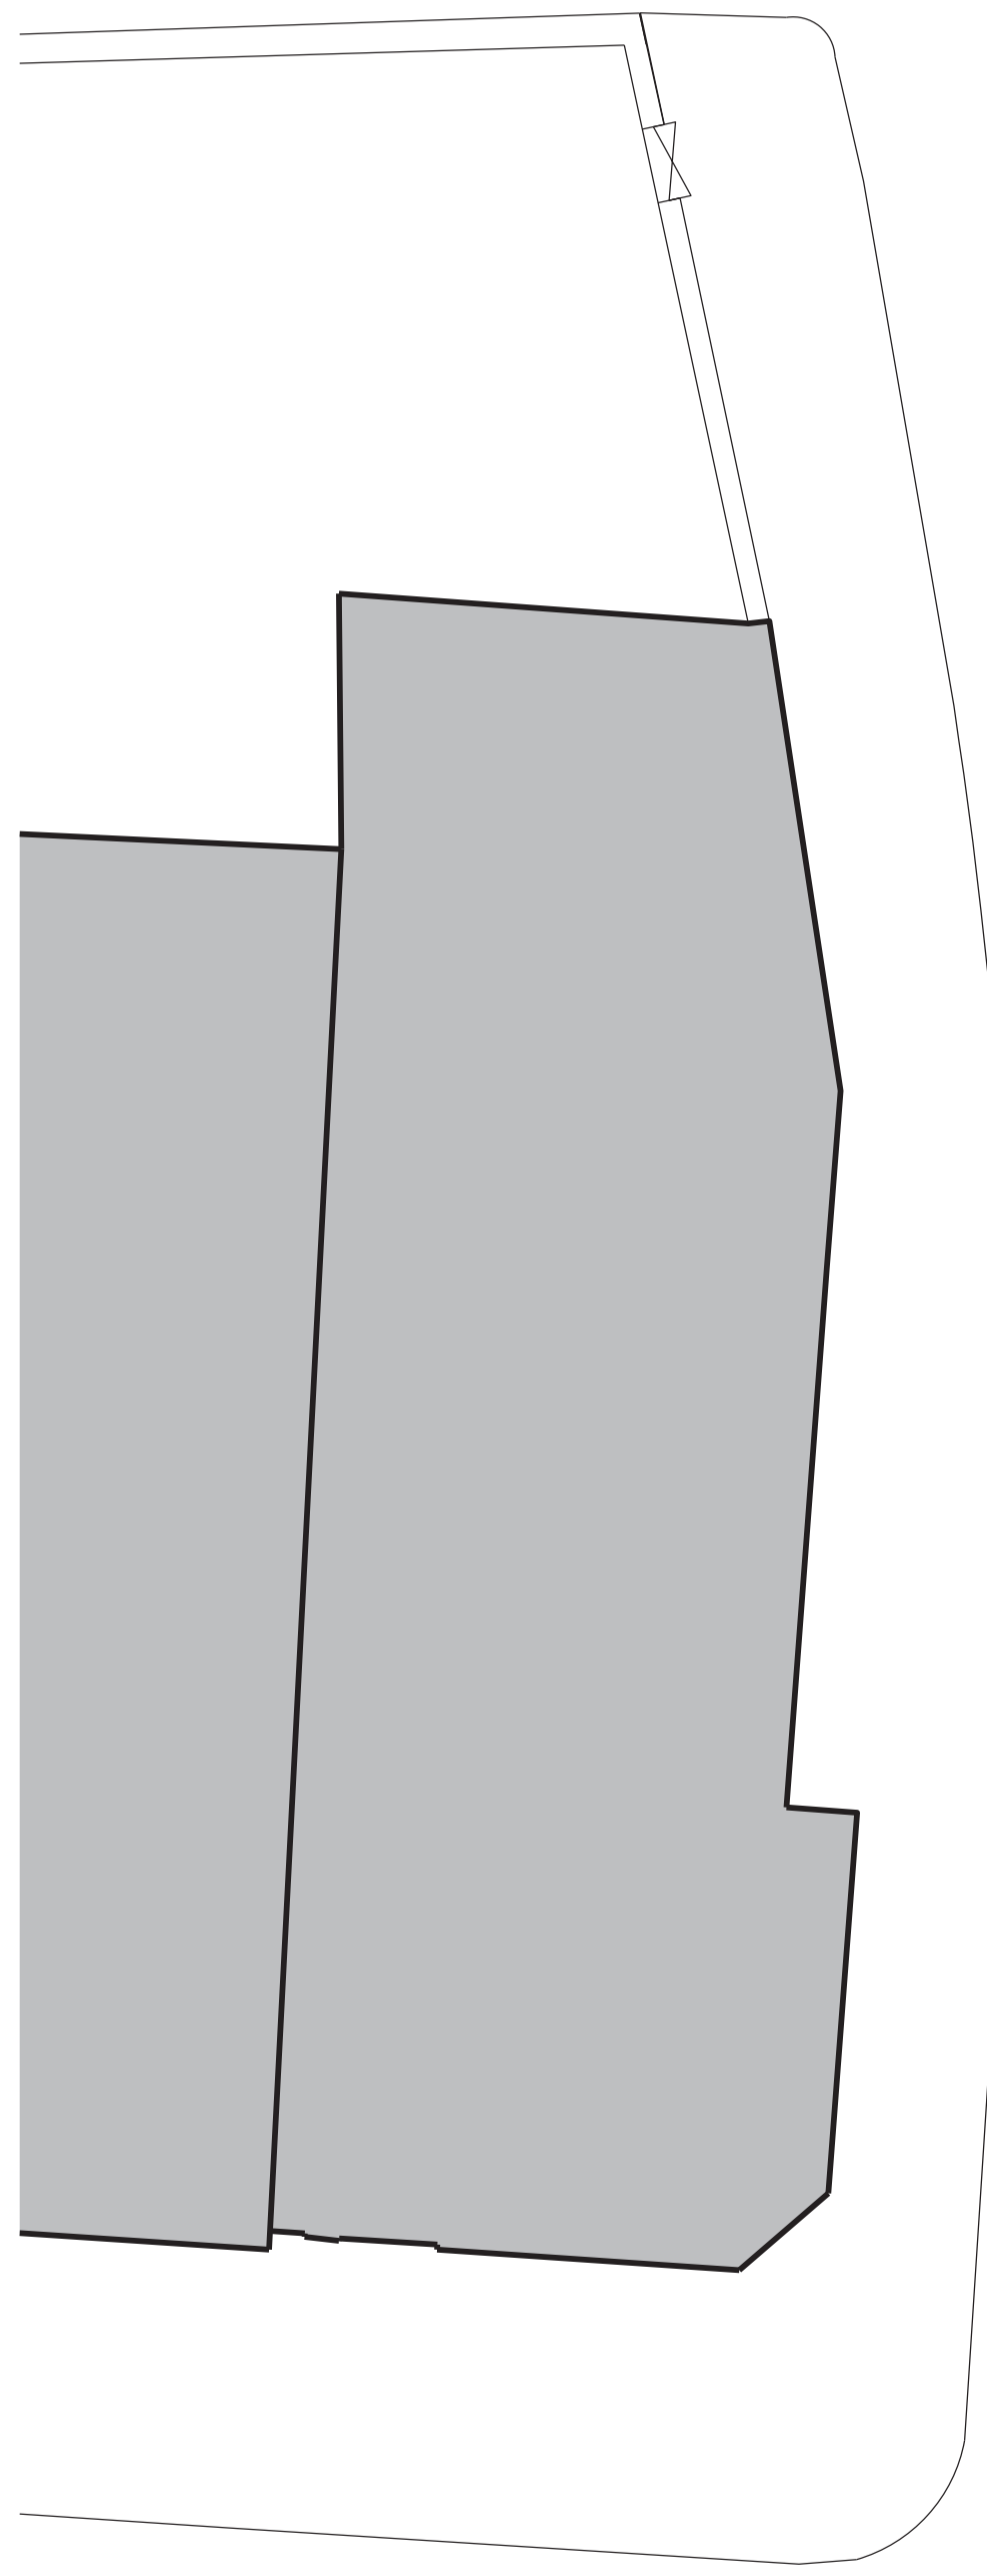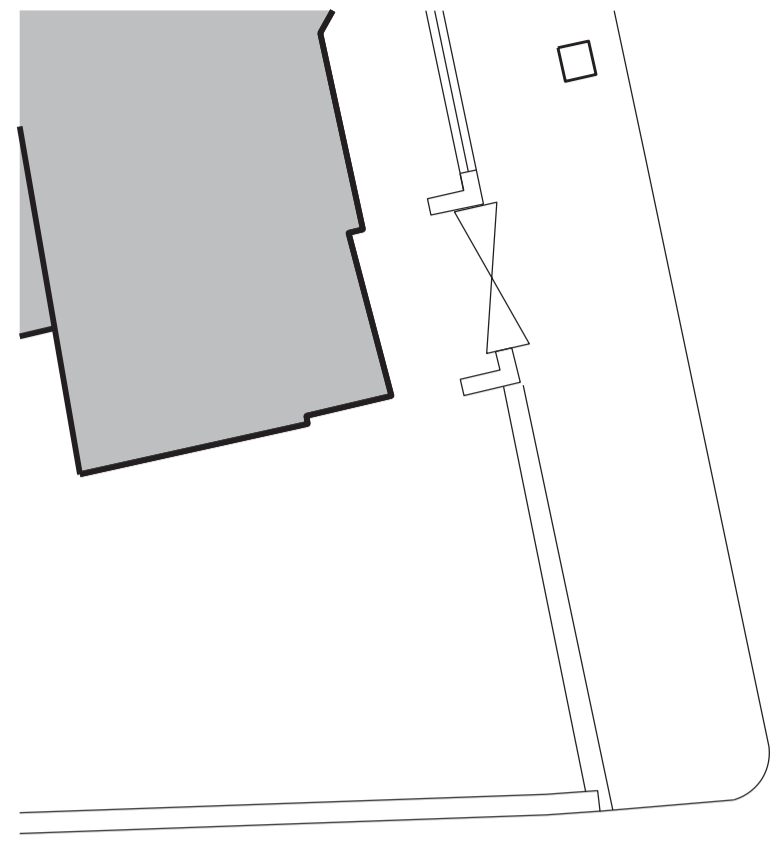

- General Notes
1. Dimensions are in millimeters unless stated otherwise.
 2. Levels are in metres AOD unless stated otherwise.
 3. Dimensions govern. Do not scale from drawings
 4. All dimensions to be verified on site before proceeding.
 5. All discrepancies to be notified in writing to MATT architecture LLP.
 6. To be read in conjunction with all relevant engineers and specialists' drawings and specifications.

Rev.	Date	Reason For Issue	Chk
E	17/07/15	Planning Updates	--
D	03/07/15	Planning Updates	--
C	15/05/15	Planning	--
B	21/04/15	For Information	--
A	01/04/15	For Information	--

FOR INFORMATION

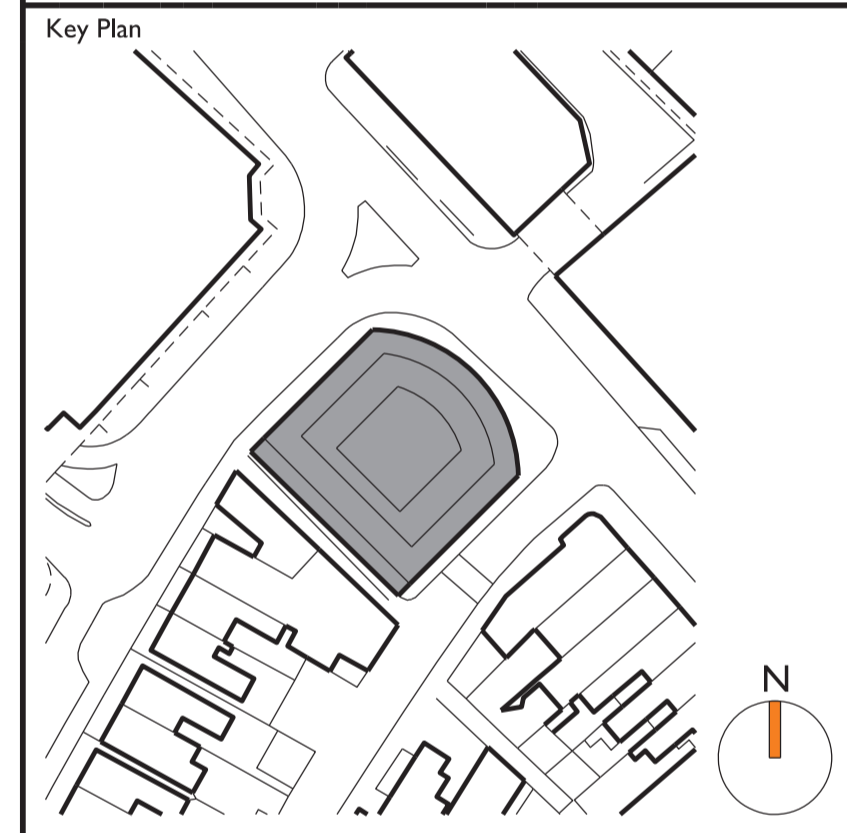

MATT
ARCHITECTURE
17 - 19 LEICESTER SQUARE
LONDON WC2H 7LE
t +44 20 3490 1243
e contact@mattarchitecture.com







Client
AVIVA

Project
**Pinnacle House
Hartfield Road
Wimbledon**

Title
**Proposed Plan
Level 06**


Scale @ A1 1:100	Scale @ A3 1:200
Number 042-A-11-16	Revision E

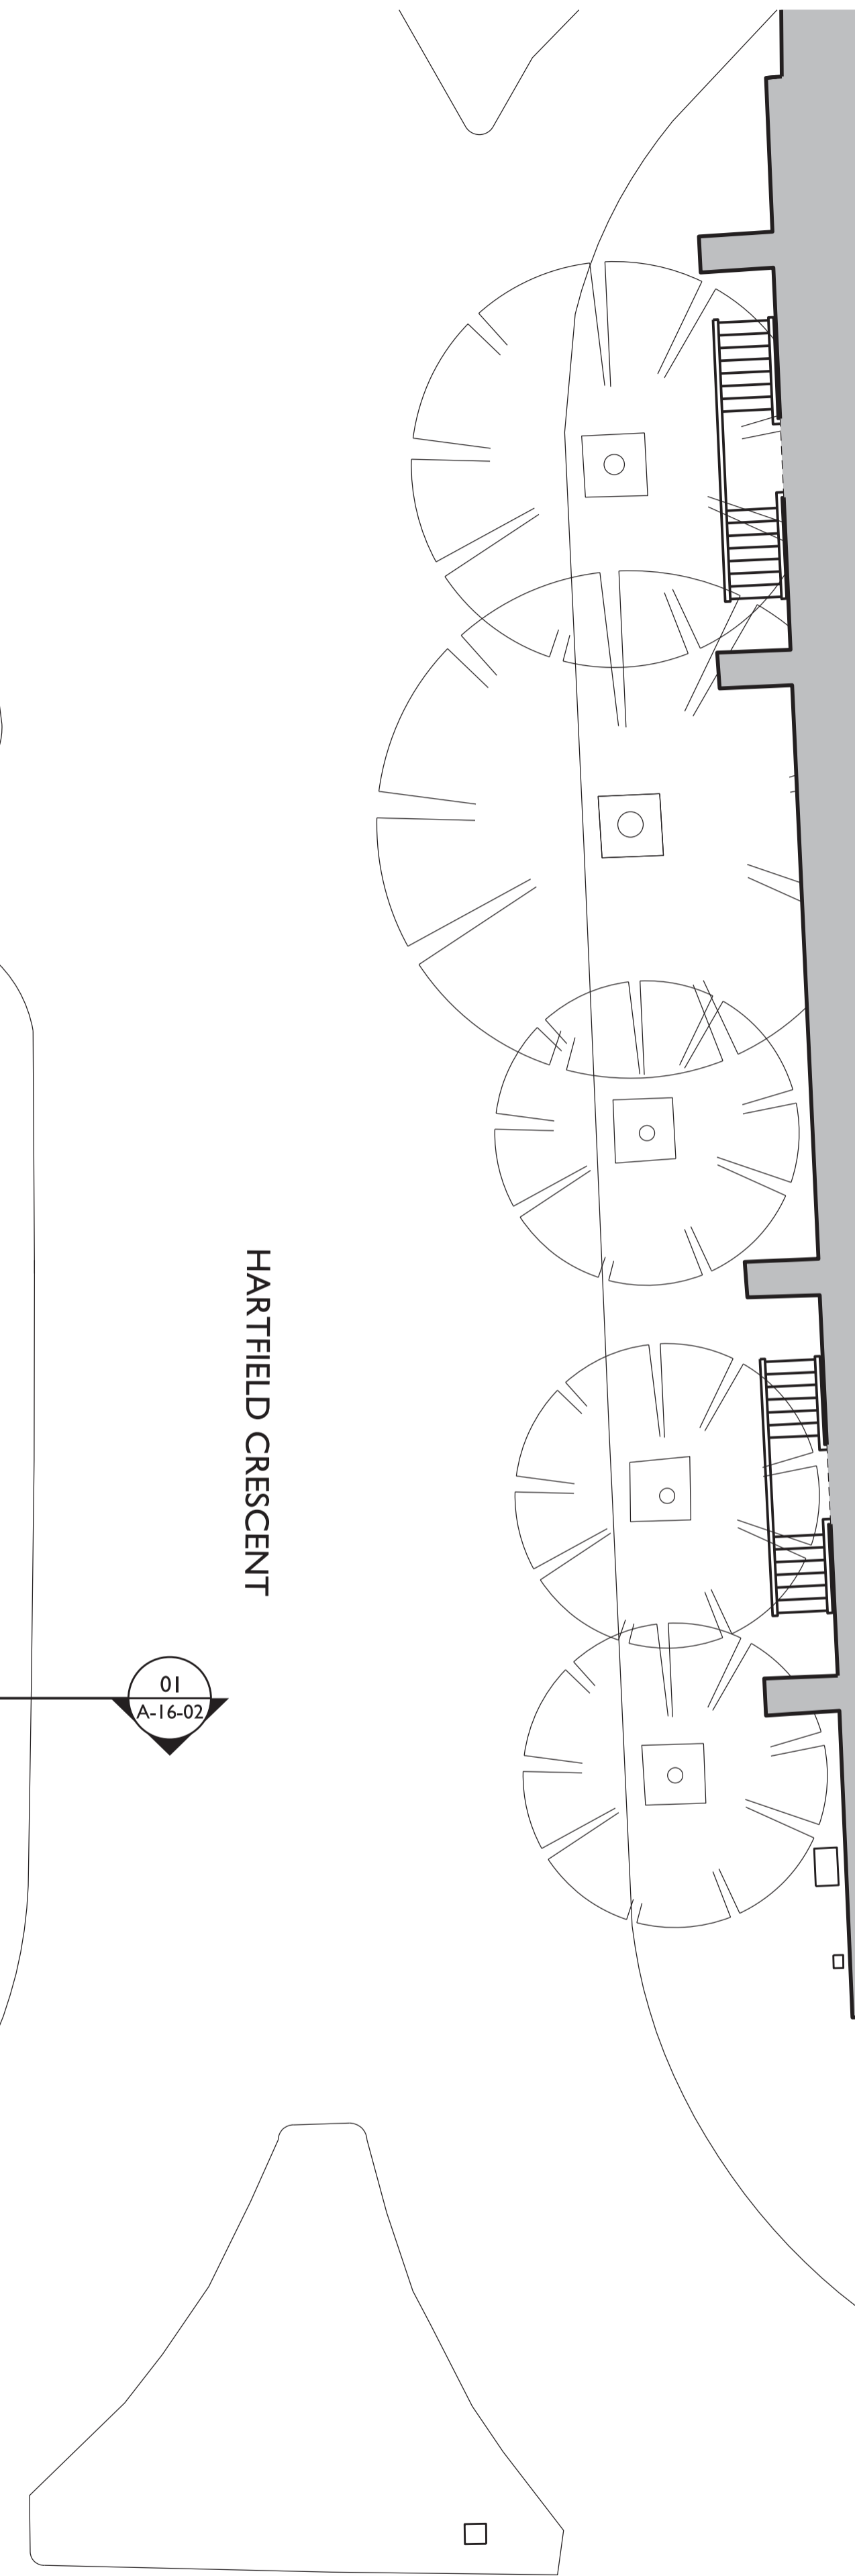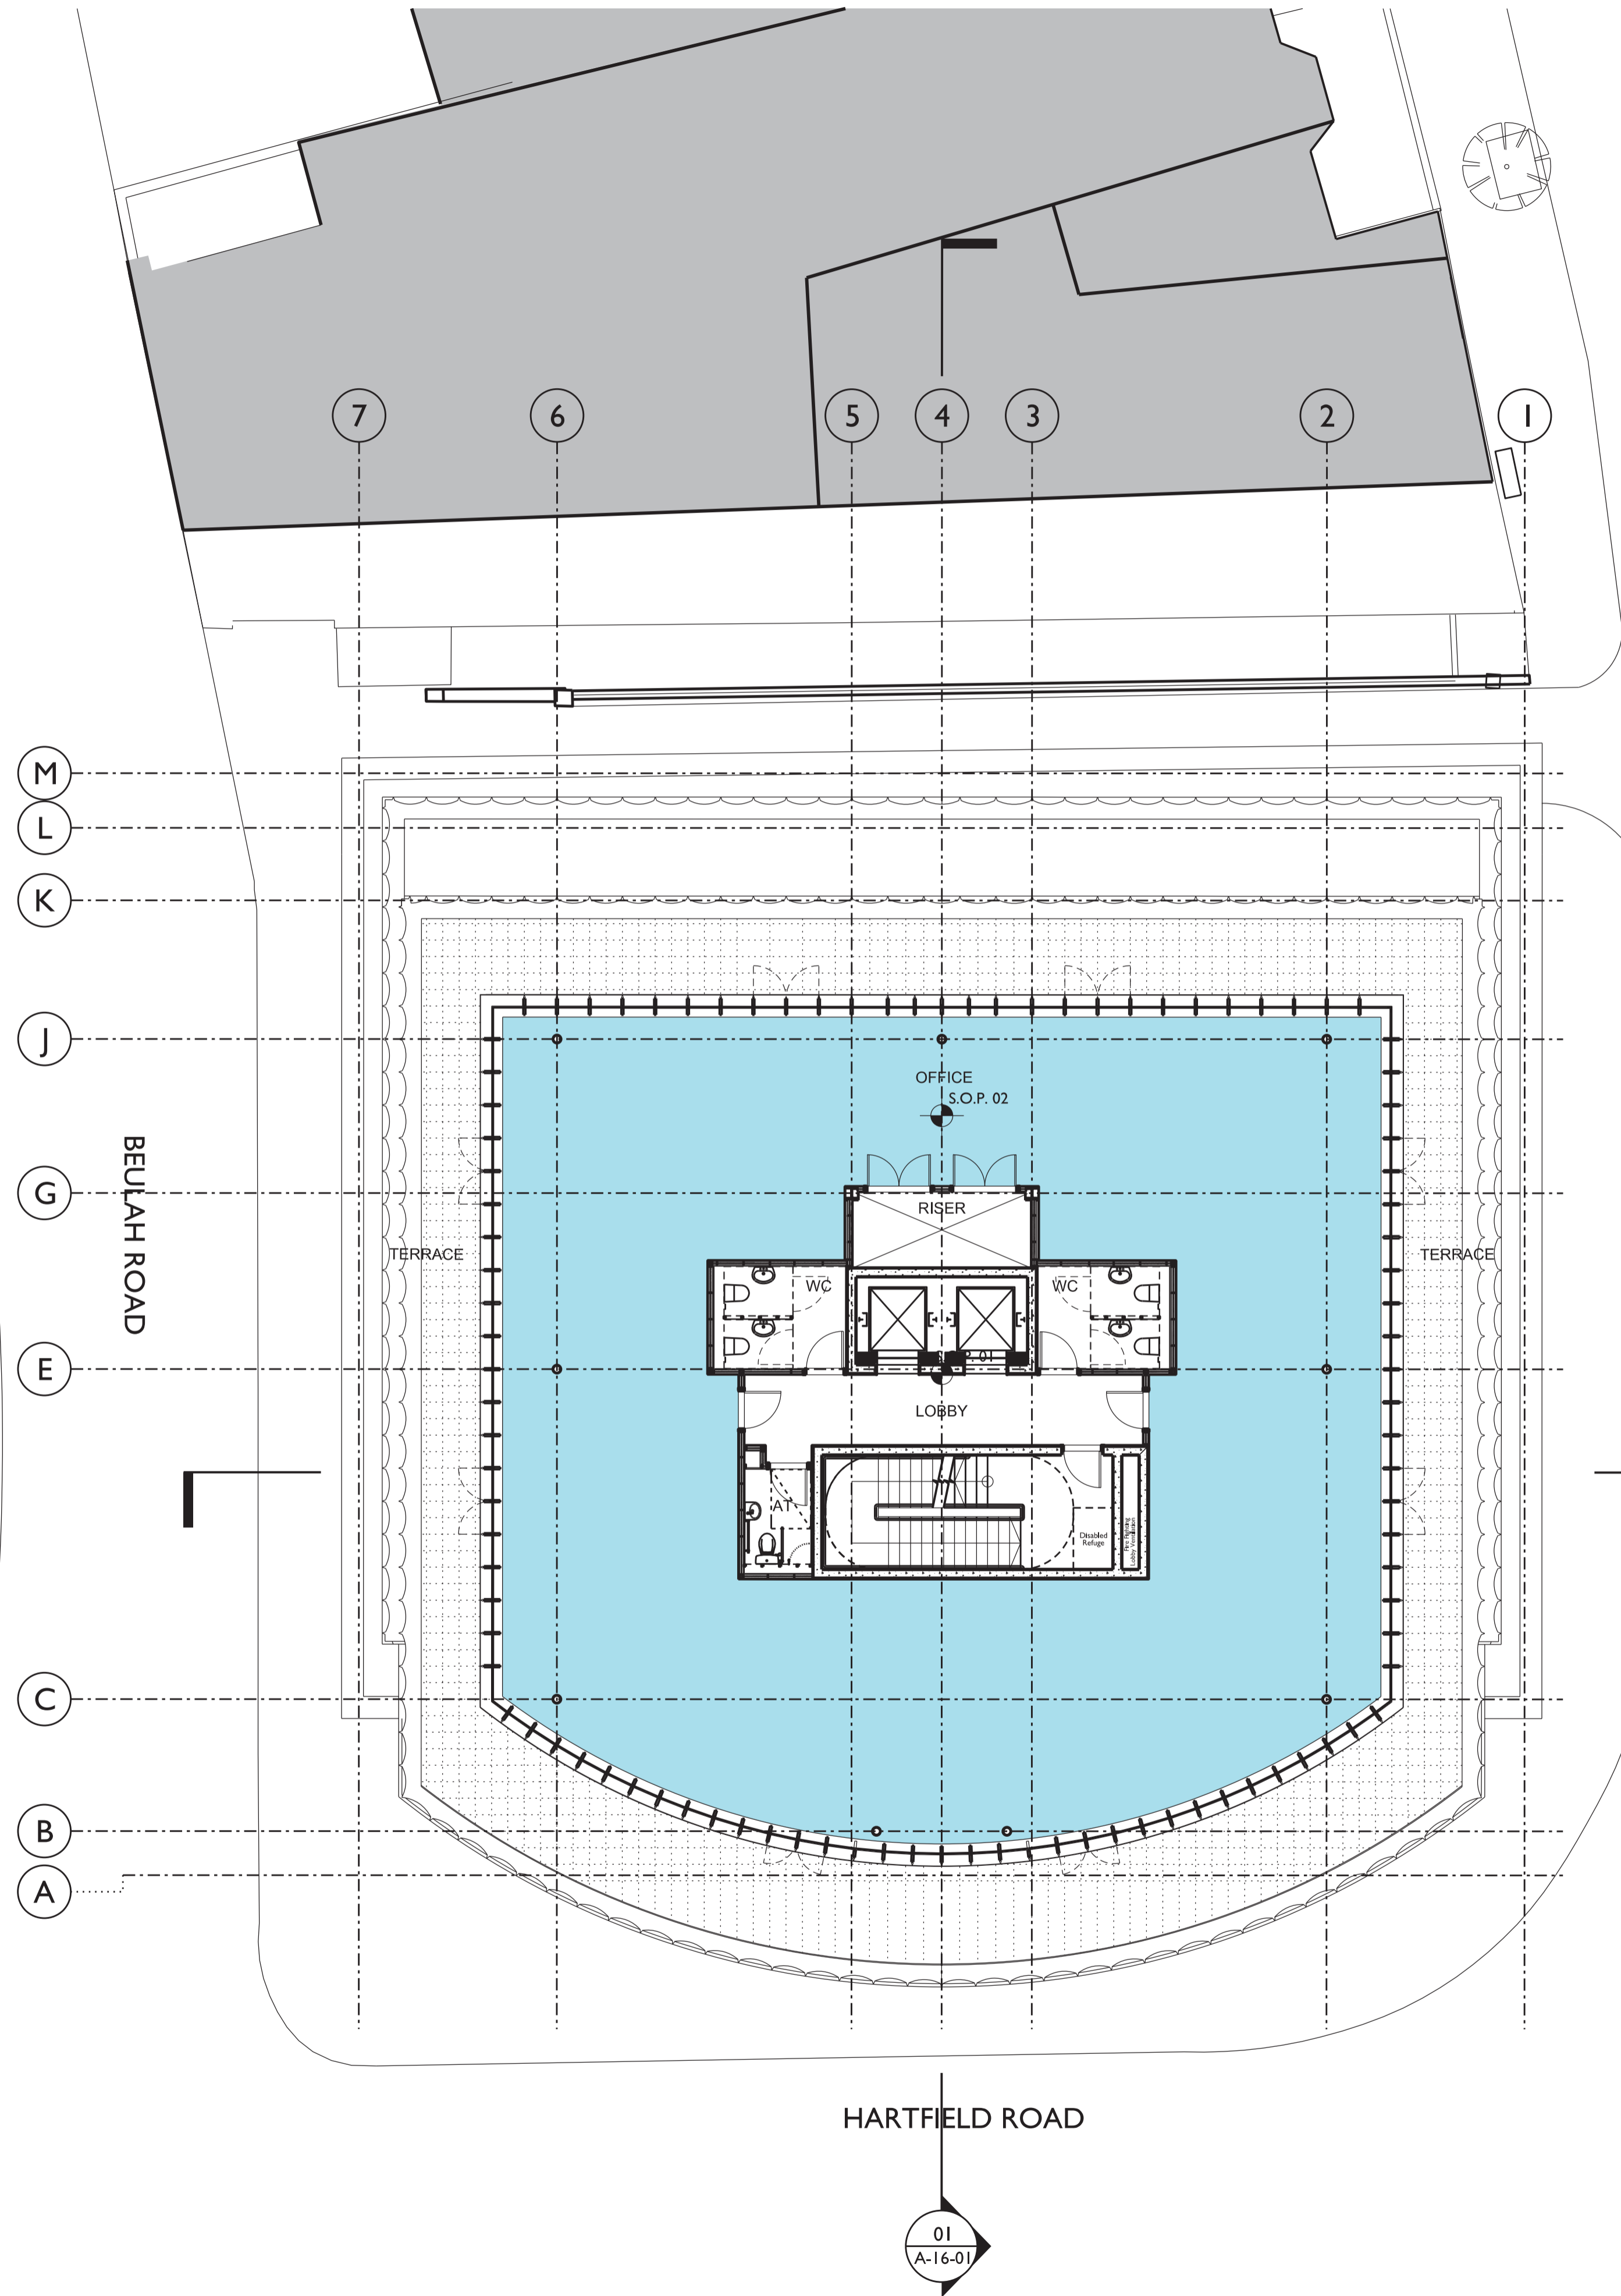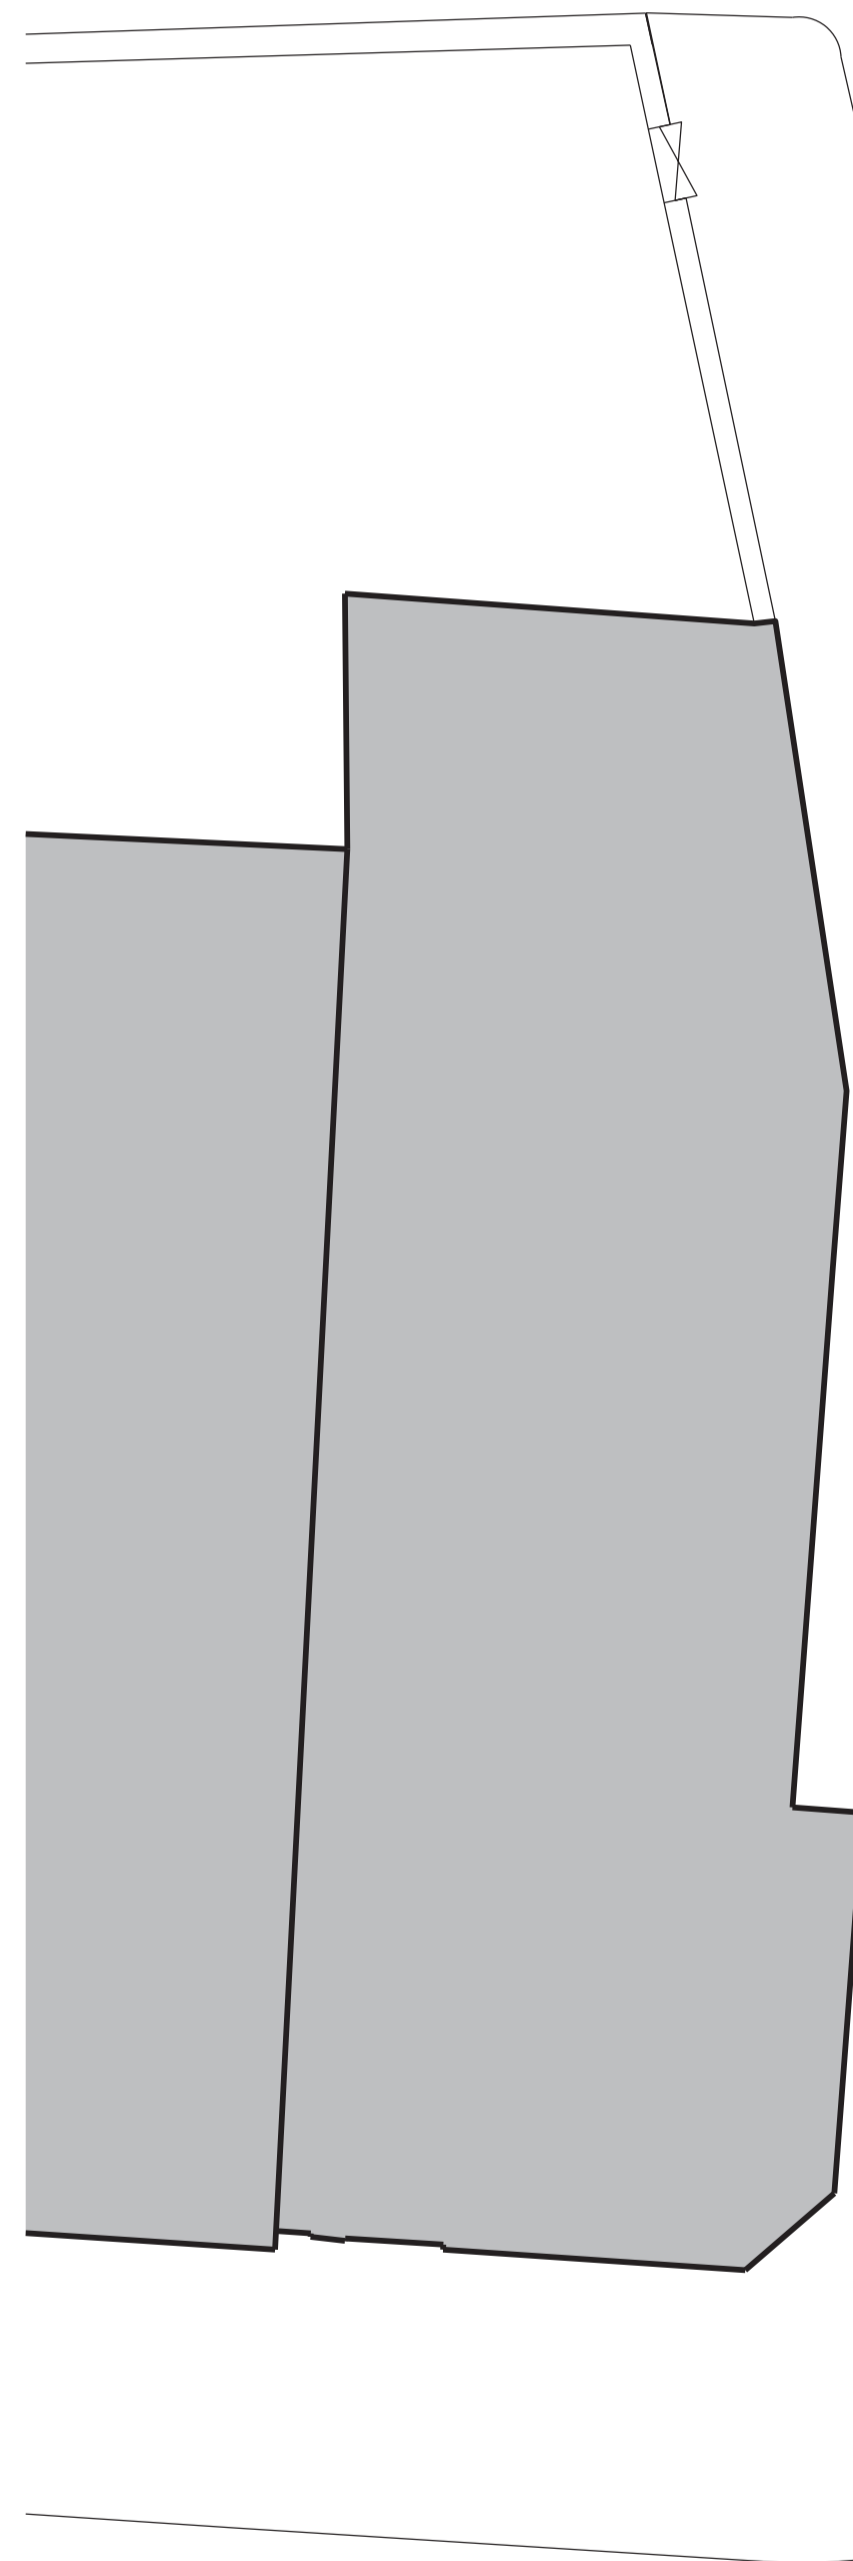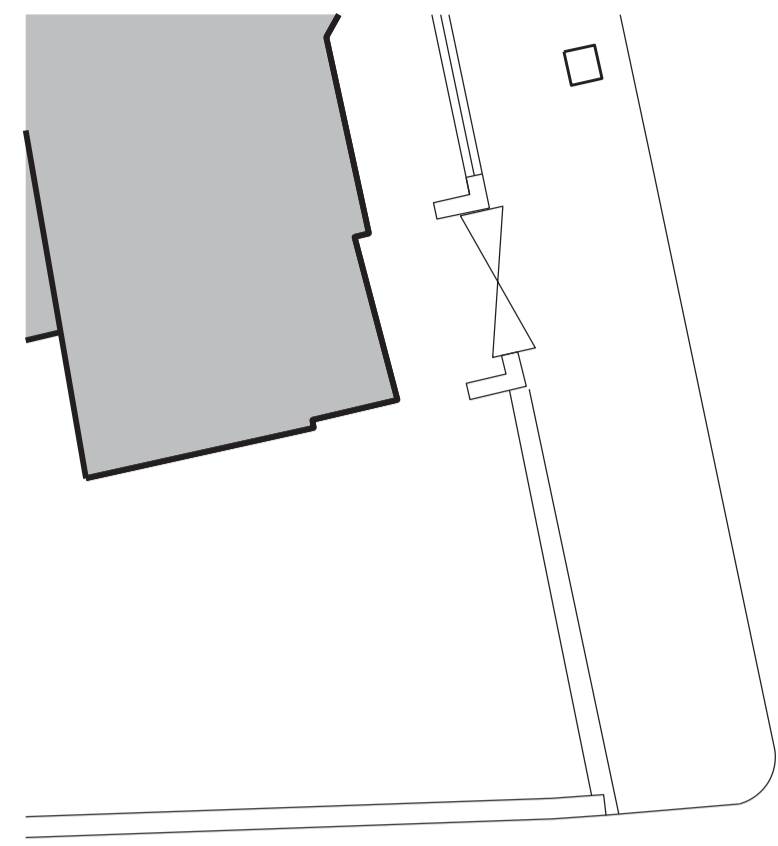

- General Notes
1. Dimensions are in millimeters unless stated otherwise.
 2. Levels are in metres AOD unless stated otherwise.
 3. Dimensions govern. Do not scale from drawings
 4. All dimensions to be verified on site before proceeding.
 5. All discrepancies to be notified in writing to MATT architecture LLP.
 6. To be read in conjunction with all relevant engineers and specialists' drawings and specifications.

Rev.	Date	Reason For Issue	Chk
E	17/07/15	Planning Updates	--
D	03/07/15	Planning Updates	--
C	15/05/15	Planning	--
B	21/04/15	For Information	--
A	01/04/15	For Information	--

FOR INFORMATION

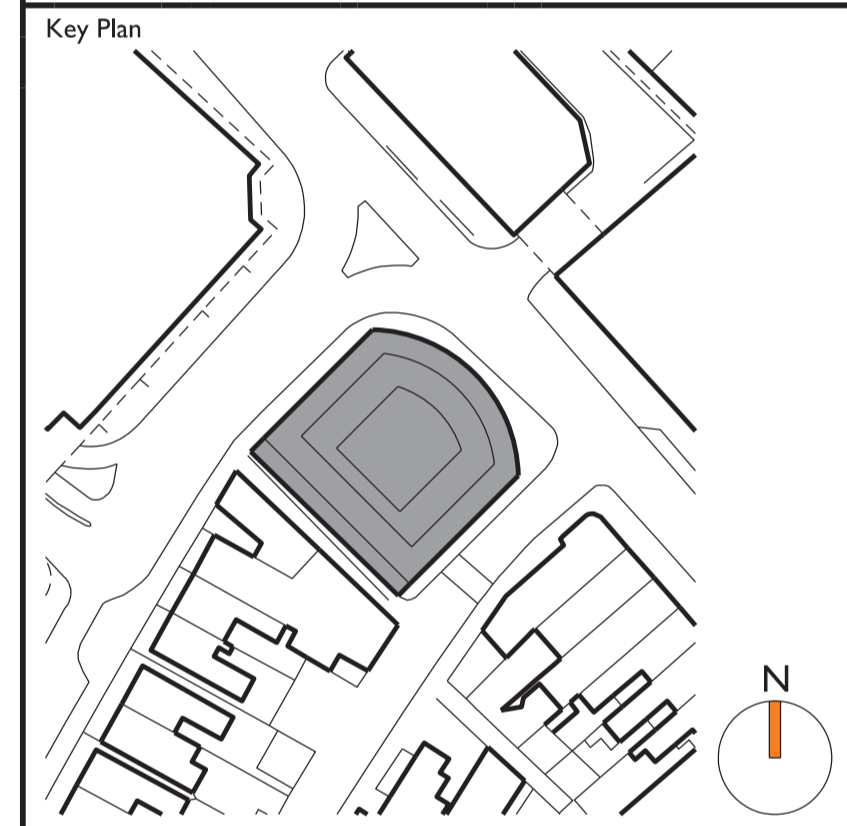





MATT
ARCHITECTURE
17 - 19 LEICESTER SQUARE
LONDON WC2H 7LE
t +44 20 3490 1243
e contact@mattarchitecture.com



Client
Pinnacle House
Hartfield Road
Wimbledon

Title
Proposed Plan
Level 07


Scale @ A1 1:100	Scale @ A3 1:200
Number 042-A-11-17	Revision E

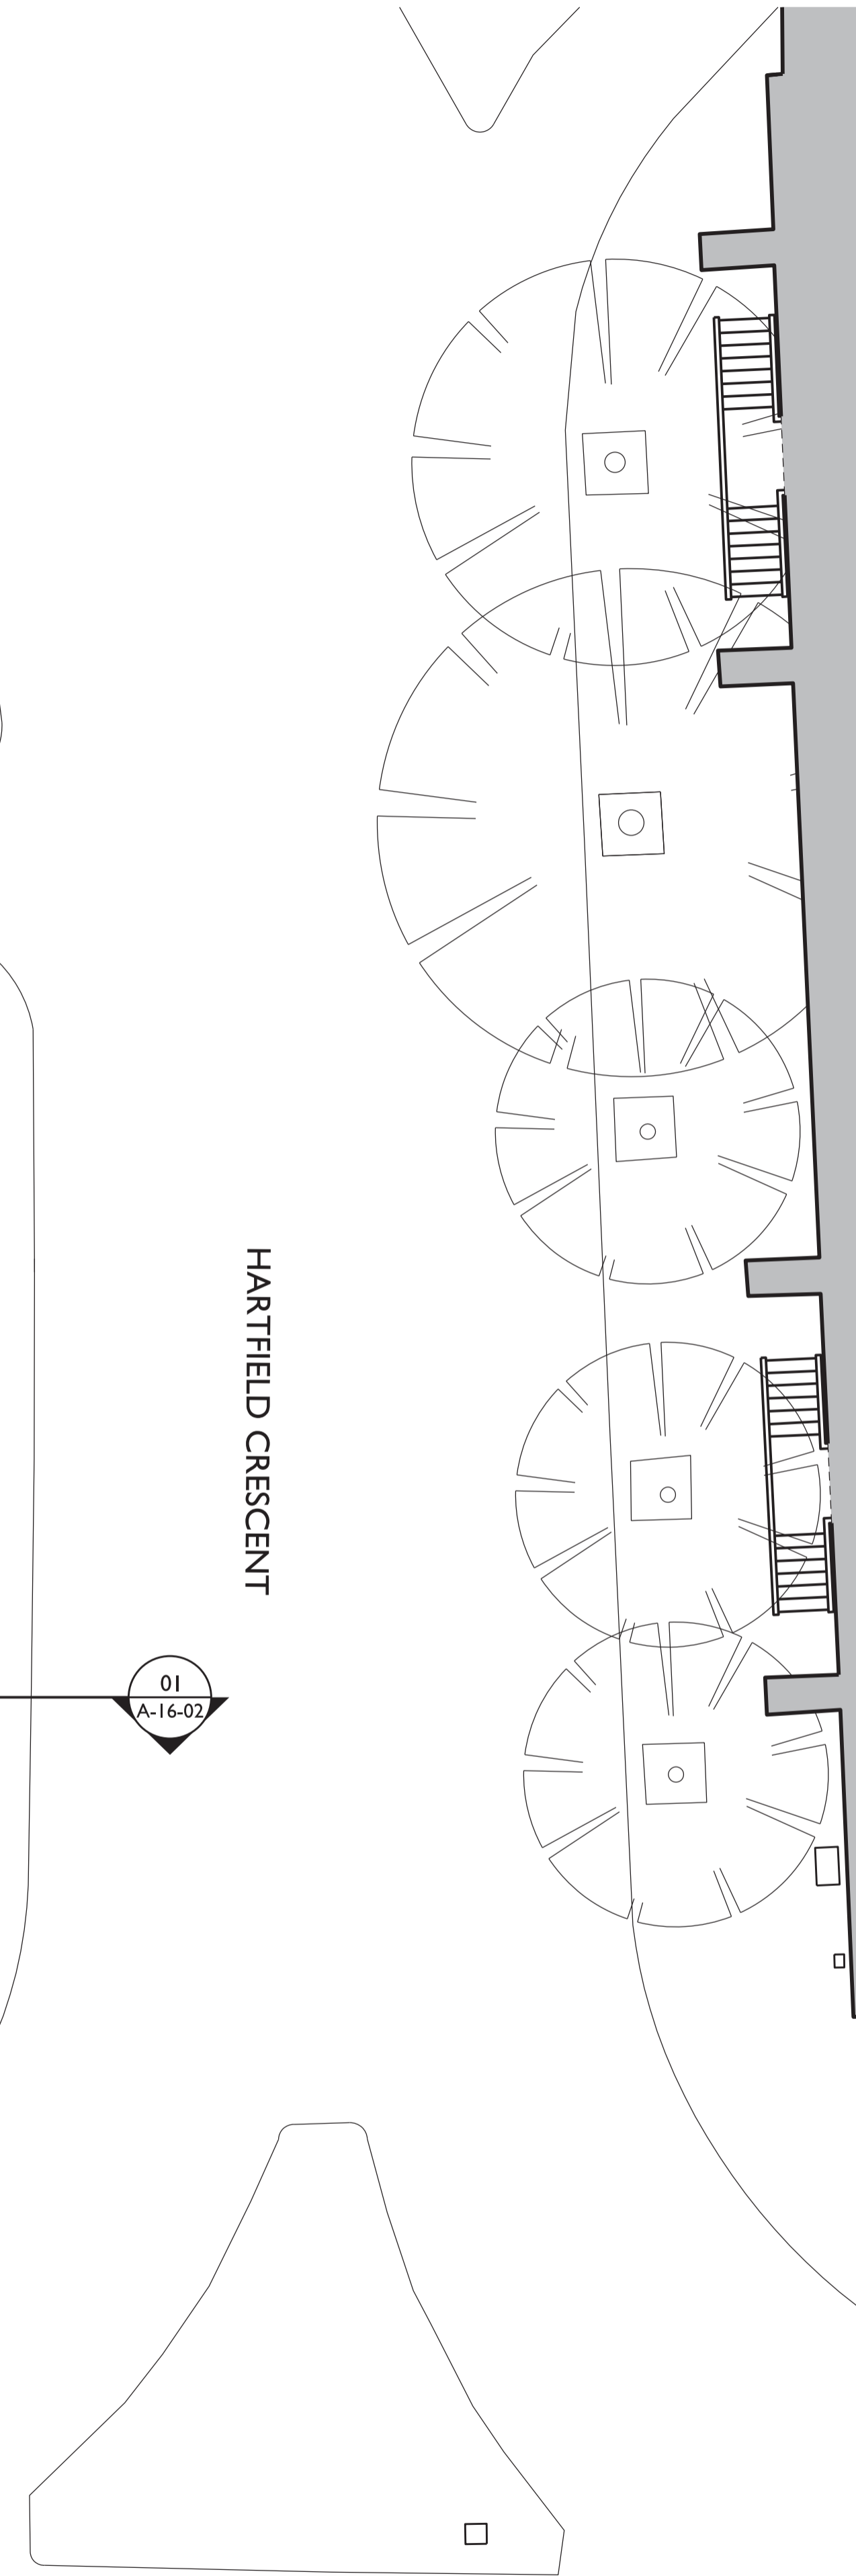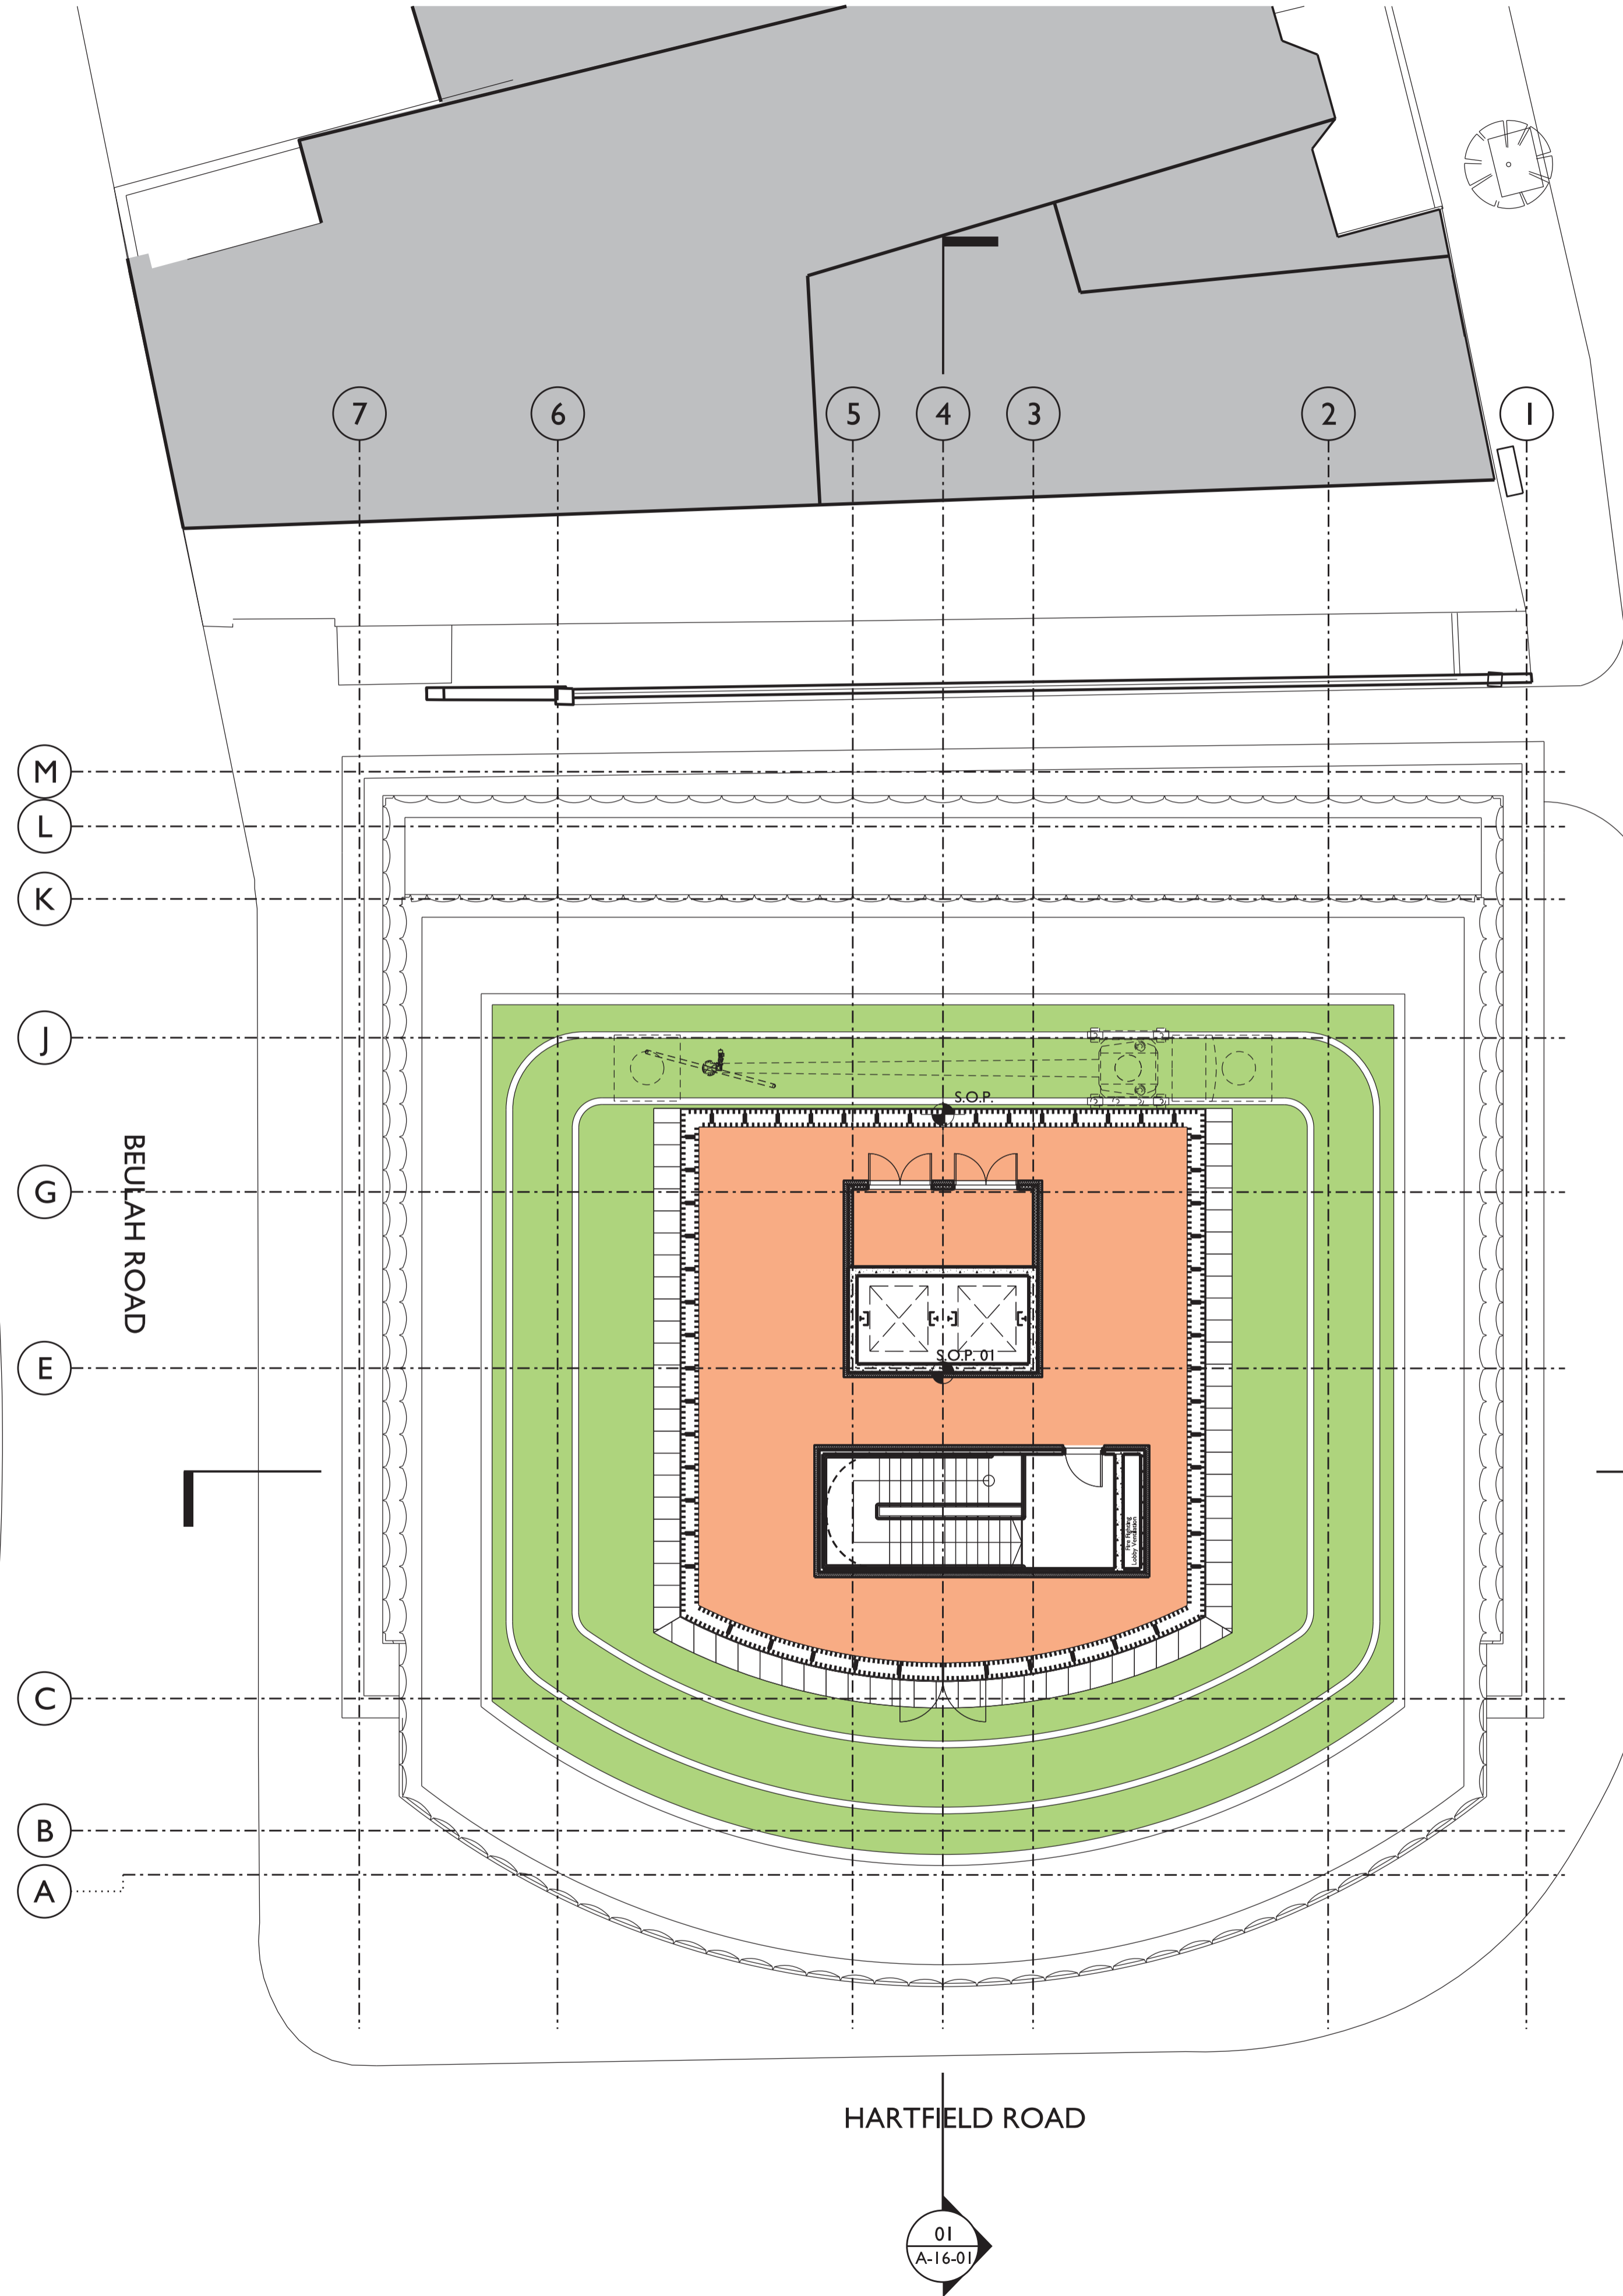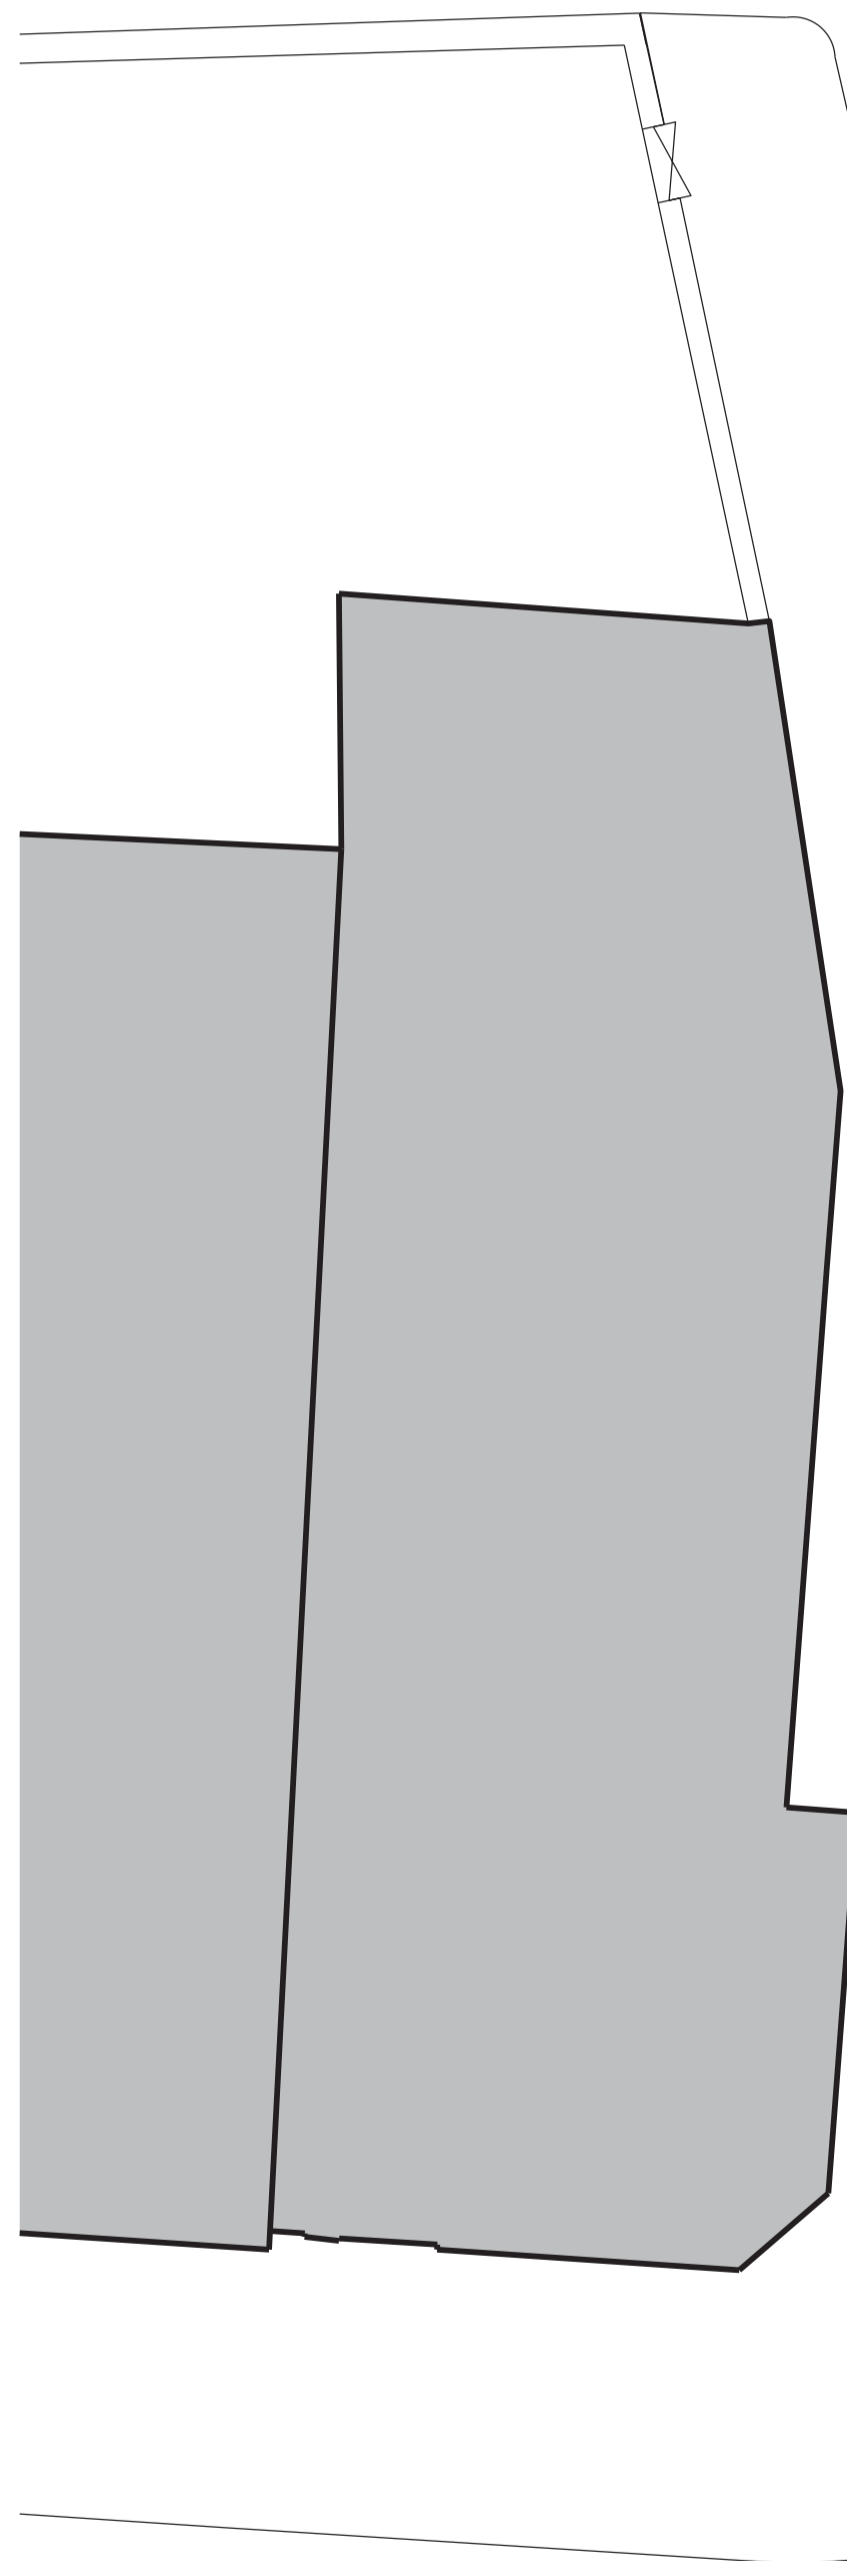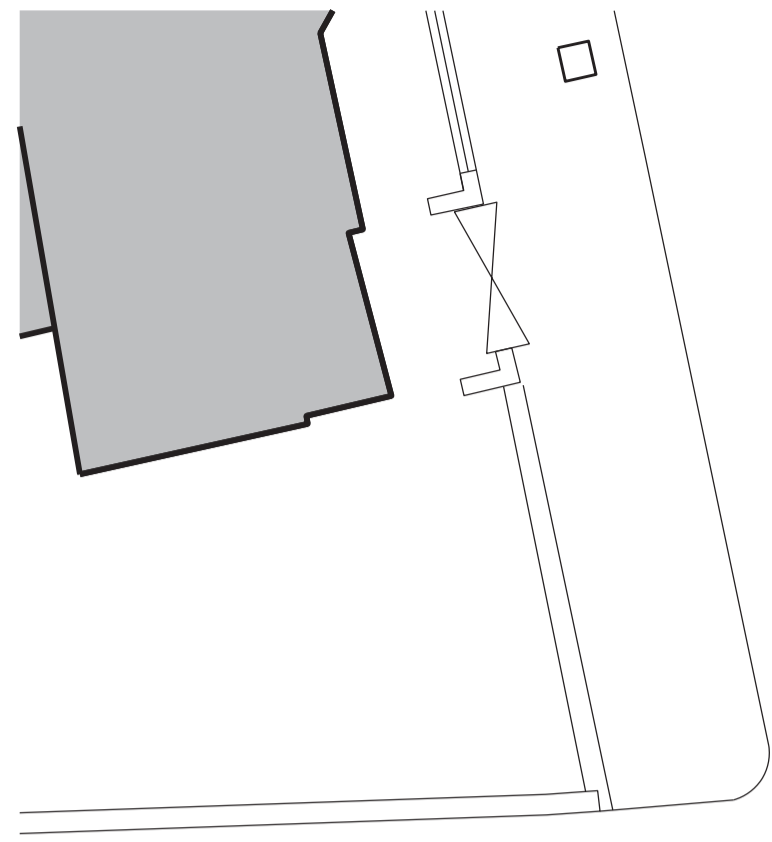

- General Notes
1. Dimensions are in millimeters unless stated otherwise.
 2. Levels are in metres AOD unless stated otherwise.
 3. Dimensions govern. Do not scale from drawings
 4. All dimensions to be verified on site before proceeding.
 5. All discrepancies to be notified in writing to MATT architecture LLP.
 6. To be read in conjunction with all relevant engineers and specialists' drawings and specifications.

Rev.	Date	Reason For Issue	Chk
E	17/07/15	Planning Updates	--
D	03/07/15	Planning Updates	--
C	15/05/15	Planning	--
B	21/04/15	For Information	--
A	01/04/15	For Information	--

FOR INFORMATION

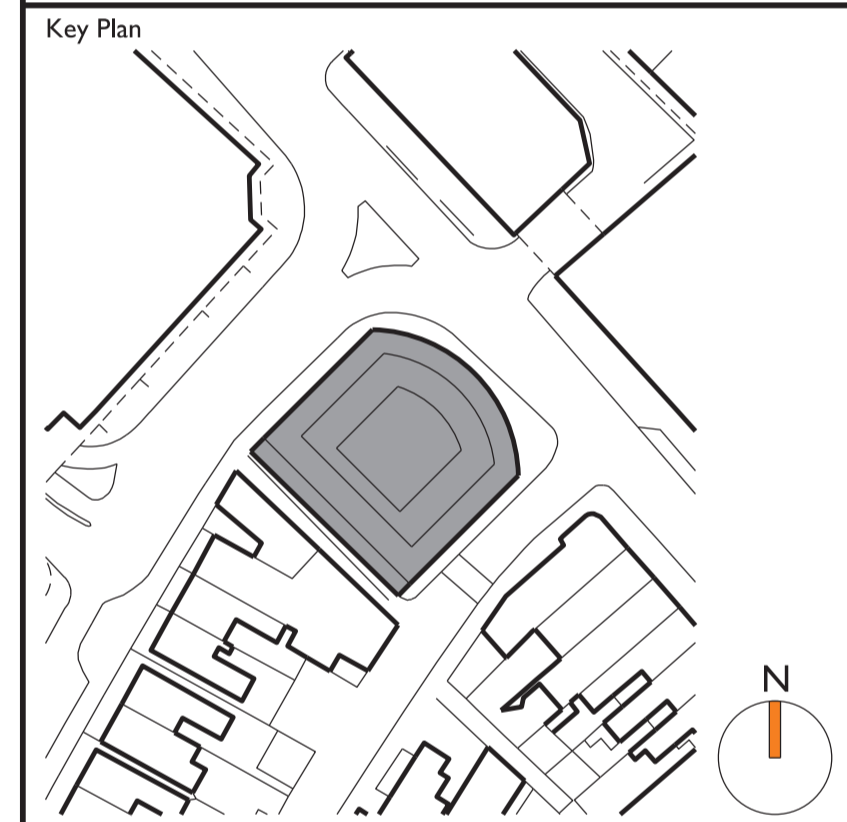

MATT
ARCHITECTURE
17 - 19 LEICESTER SQUARE
LONDON WC2H 7LE
t +44 20 3490 1243
e contact@mattarchitecture.com



Client
Pinnacle House
Hartfield Road
Wimbledon

Title
Proposed Plan
Plant


Scale @ A1 1:100	Scale @ A3 1:200
Number 042-A-11-18	Revision E



0 Existing Elevation Looking East
1:100 042-A-07-02

- General Notes
1. Dimensions are in millimeters unless stated otherwise.
 2. Levels are in metres AOD unless stated otherwise.
 3. Dimensions govern. Do not scale from drawings
 4. All dimensions to be verified on site before proceeding.
 5. All discrepancies to be notified in writing to MATT architecture LLP.
 6. To be read in conjunction with all relevant engineers and specialists' drawings and specifications.

Rev.	Date	Reason For Issue	Chk
C	15/05/15	Planning	--
B	21/04/15	For Information	--
A	01/04/15	For Information	--

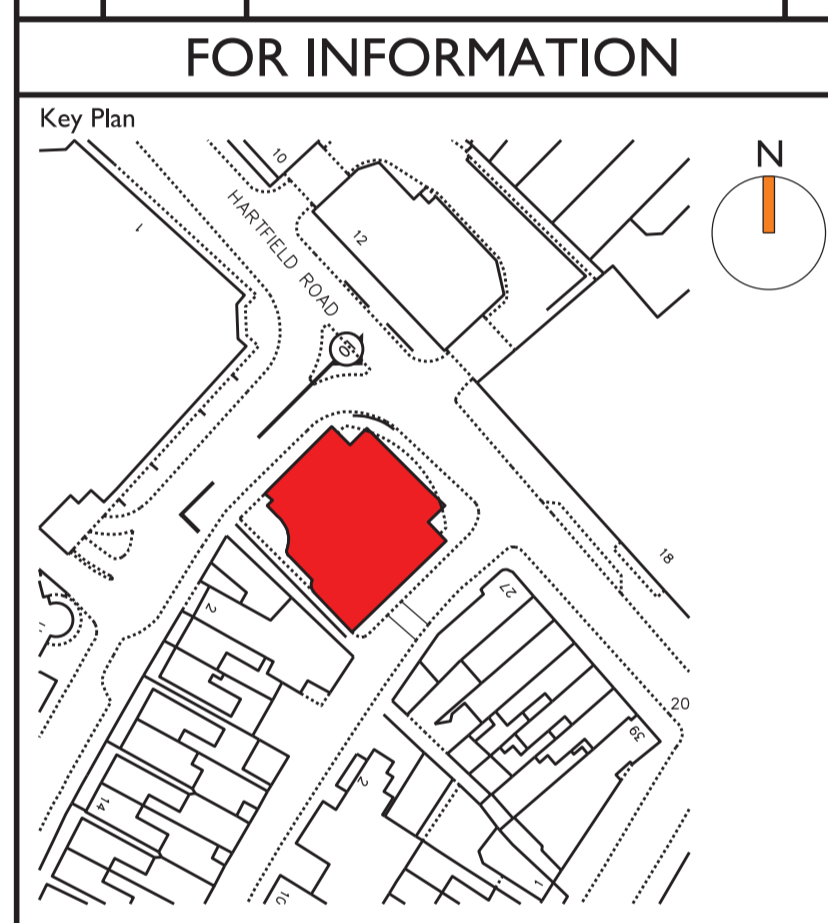

MATT
ARCHITECTURE
17 - 19 LEICESTER SQUARE
LONDON WC2H 7LE
t +44 20 3490 1243
e contact@mattarchitecture.com



Project
Pinnacle House
Hartfield Road
Wimbledon

Title
Existing Elevation
Looking East

Scale @ A1 1:100	Scale @ A3 1:200
Number 042-A-07-02	Revision C

- PLANT LEVEL
EL+ 48.48
- ROOF LEVEL
EL+ 44.89
- PLANT
EL+ 40.01
- FEL LEVEL 04
EL+ 36.35
- FEL LEVEL 03
EL+ 32.87
- FEL LEVEL 02
EL+ 29.18
- FEL LEVEL 01
EL+ 25.52
- FEL LEVEL 00
EL+ 21.78
- FEL LEVEL B1
EL+ 18.49




ORDNANCE SURVEY DATUM
(±15.00 A.O.D)

0 Existing Elevation Looking South
1:100 042-A-07-01

- General Notes
1. Dimensions are in millimeters unless stated otherwise.
 2. Levels are in metres AOD unless stated otherwise.
 3. Dimensions govern. Do not scale from drawings
 4. All dimensions to be verified on site before proceeding.
 5. All discrepancies to be notified in writing to MATT architecture LLP.
 6. To be read in conjunction with all relevant engineers and specialists' drawings and specifications.

Rev.	Date	Reason For Issue	Chk
C	15/05/15	Planning	--
B	21/04/15	For Information	--
A	01/04/15	For Information	--

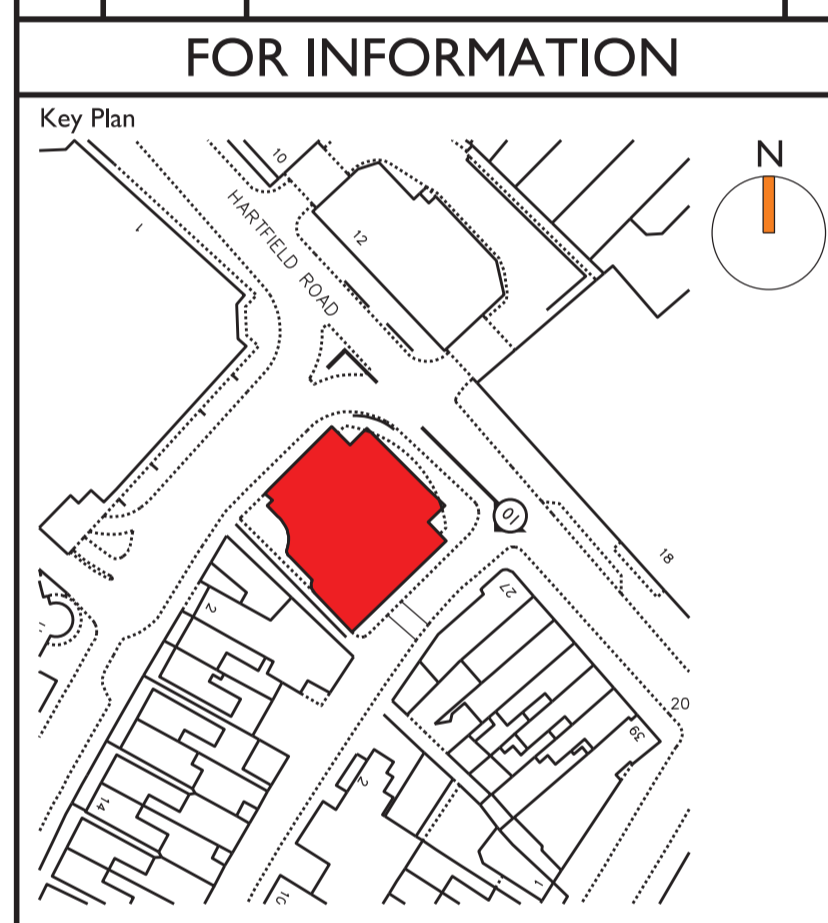

MATT
ARCHITECTURE
17 - 19 LEICESTER SQUARE
LONDON WC2H 7LE
t +44 20 3490 1243
e contact@mattarchitecture.com



Project
Pinnacle House
Hartfield Road
Wimbledon

Title
Existing Elevation
Looking South

Scale @ A1 1:100	Scale @ A3 1:200
Number 042-A-07-01	Revision C