


DO NOT SCALE  
 All dimensions must be verified on site before setting out, commencing work or producing any drawings  
 © GPS architects  
 Designs and Drawings cannot be reproduced or used in any form without written consent from the Company

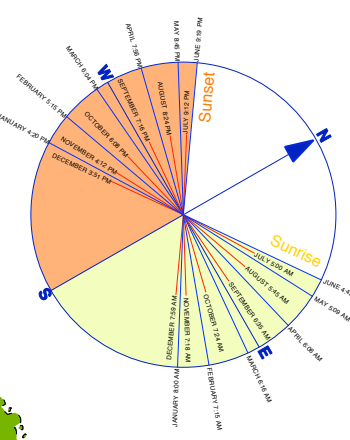

**Galligan**

Basement Plan  
 Planning Application

1:100@A3 02.13


**GAW/109 PA2**

**GPS architects**  
 Architects Space Planners Town Planners

14 The Green Richmond Surrey TW9 1PX England  
 Tel 020 8940 8244 Fax 020 8948 0367  
 www.gpsarchitects.co.uk

**1 Spencer Hill, Wimbledon, SW19 4NZ • Basement Plan • Planning Application PA2**



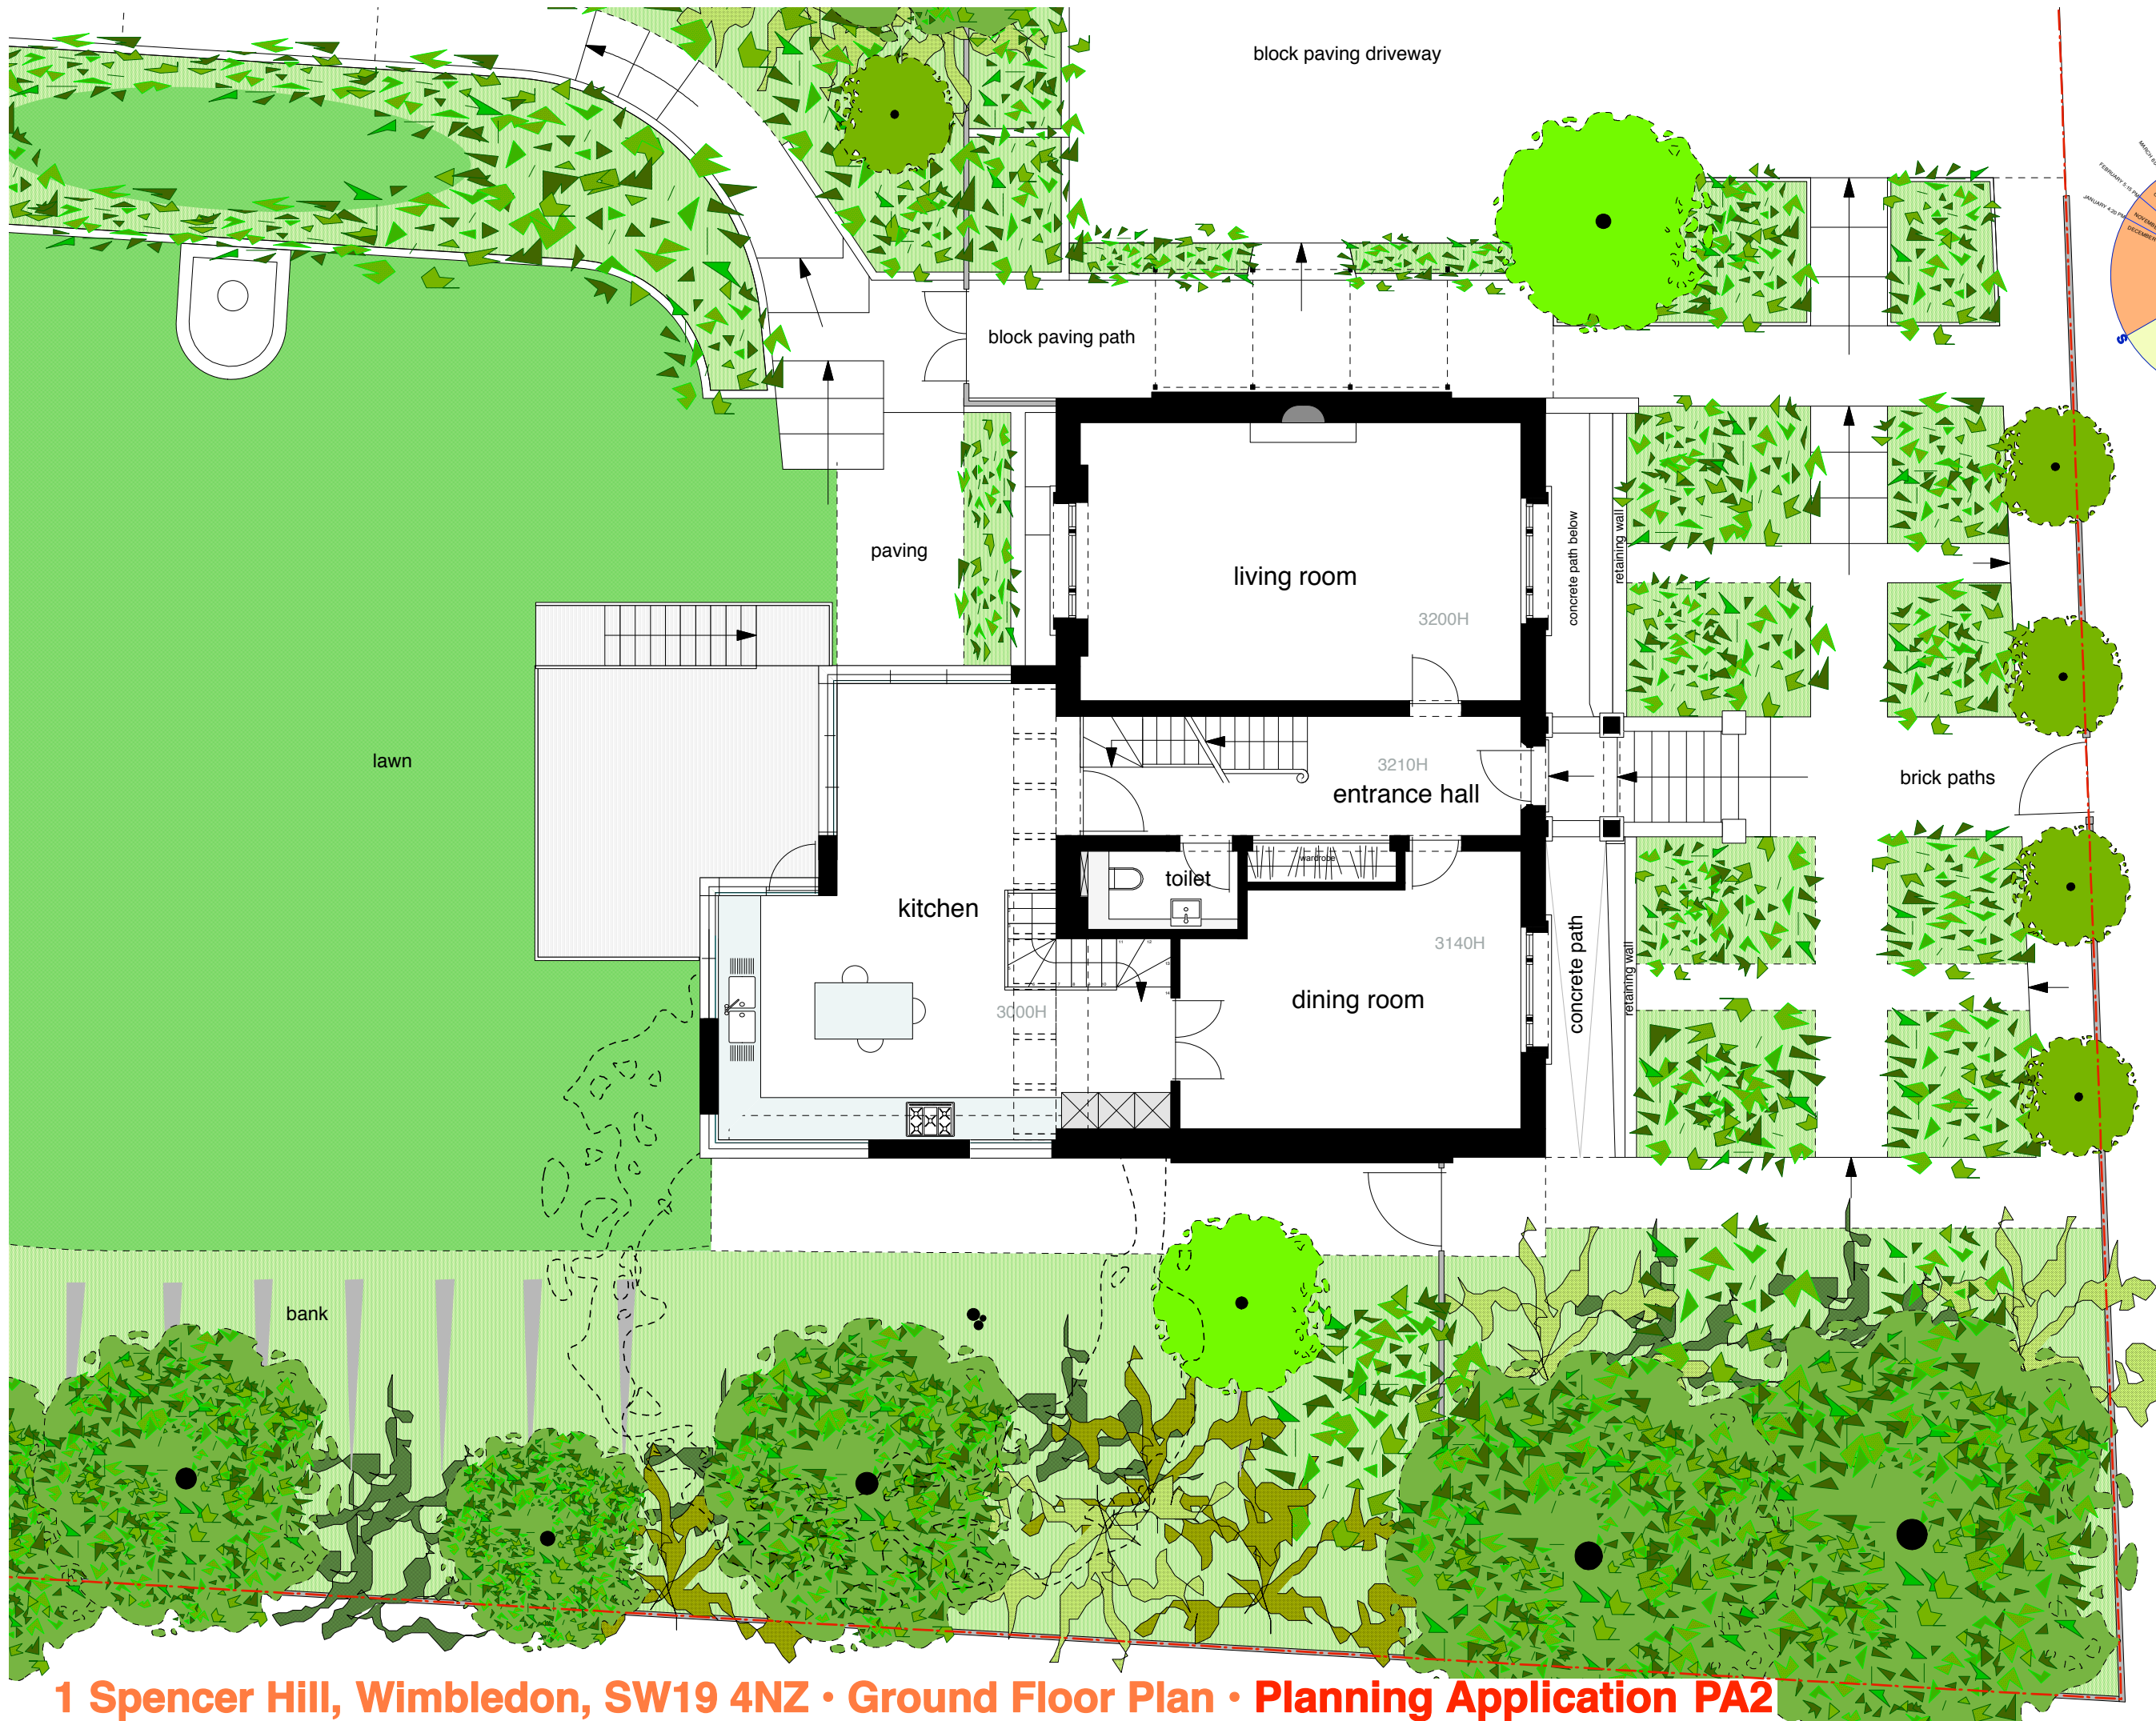

**1 Spencer Hill, Wimbledon, SW19 4NZ • Ground Floor Plan • Planning Application PA2**

**Galligan**

Ground Floor Plan  
Planning Application

1:100@A3 02.13


**GAW/110 PA2**

**GPS architects**  
Architects Space Planners Town Planners

14 The Green Richmond Surrey TW9 1PX England  
Tel 020 8940 8244 Fax 020 8948 0367  
www.gpsarchitects.co.uk

DO NOT SCALE  
All dimensions must be verified on site before setting out, commencing work or producing any drawings

© GPS architects  
Designs and Drawings cannot be reproduced or used in any form without written consent from the Company

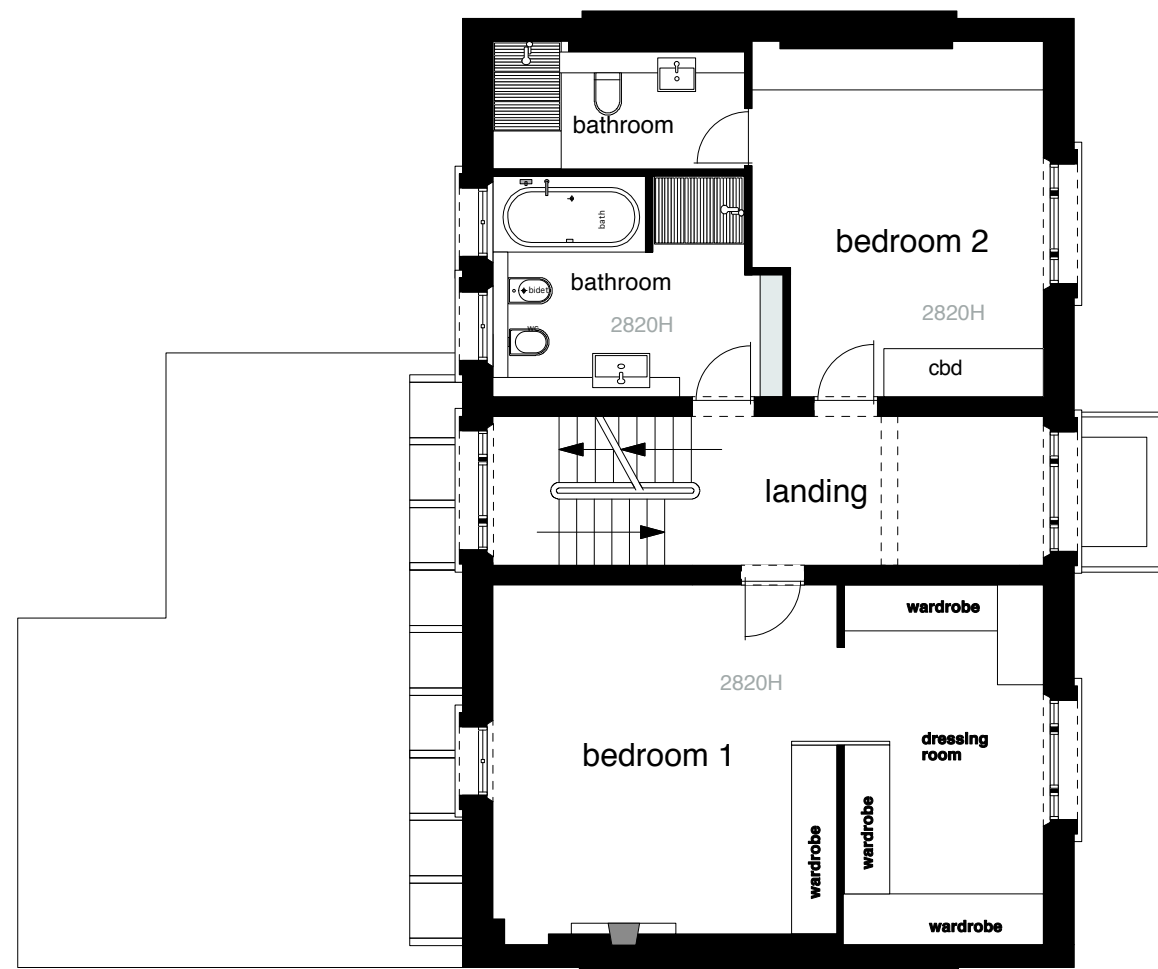

**Galligan**

First Floor Plan  
Planning Application

1:100@A3 02.13

**GAW/111 PA2**

**GPS**architects  
Architects Space Planners Town Planners

14 The Green Richmond Surrey TW9 1PX England  
Tel 020 8940 8244 Fax 020 8948 0367  
www.gpsarchitects.co.uk

Do NOT scale  
All dimensions must be verified on site before setting out, commencing work or producing any drawings

© GPS architects  
Designs and Drawings cannot be reproduced or used in any form without written consent from the Company



## Galligan

Second Floor Plan  
Planning Application

1:100@A3 02.13

**GAW/112 PA2**

**GPS**architects  
Architects Space Planners Town Planners

14 The Green Richmond Surrey TW9 1PX England  
Tel 020 8940 8244 Fax 020 8948 0367  
www.gpsarchitects.co.uk