

WILTON ROAD


WILTON ROAD

EXISTING PROPERTY

NEW EXTENSION

EXISTING PROPERTY

NEW EXTENSION

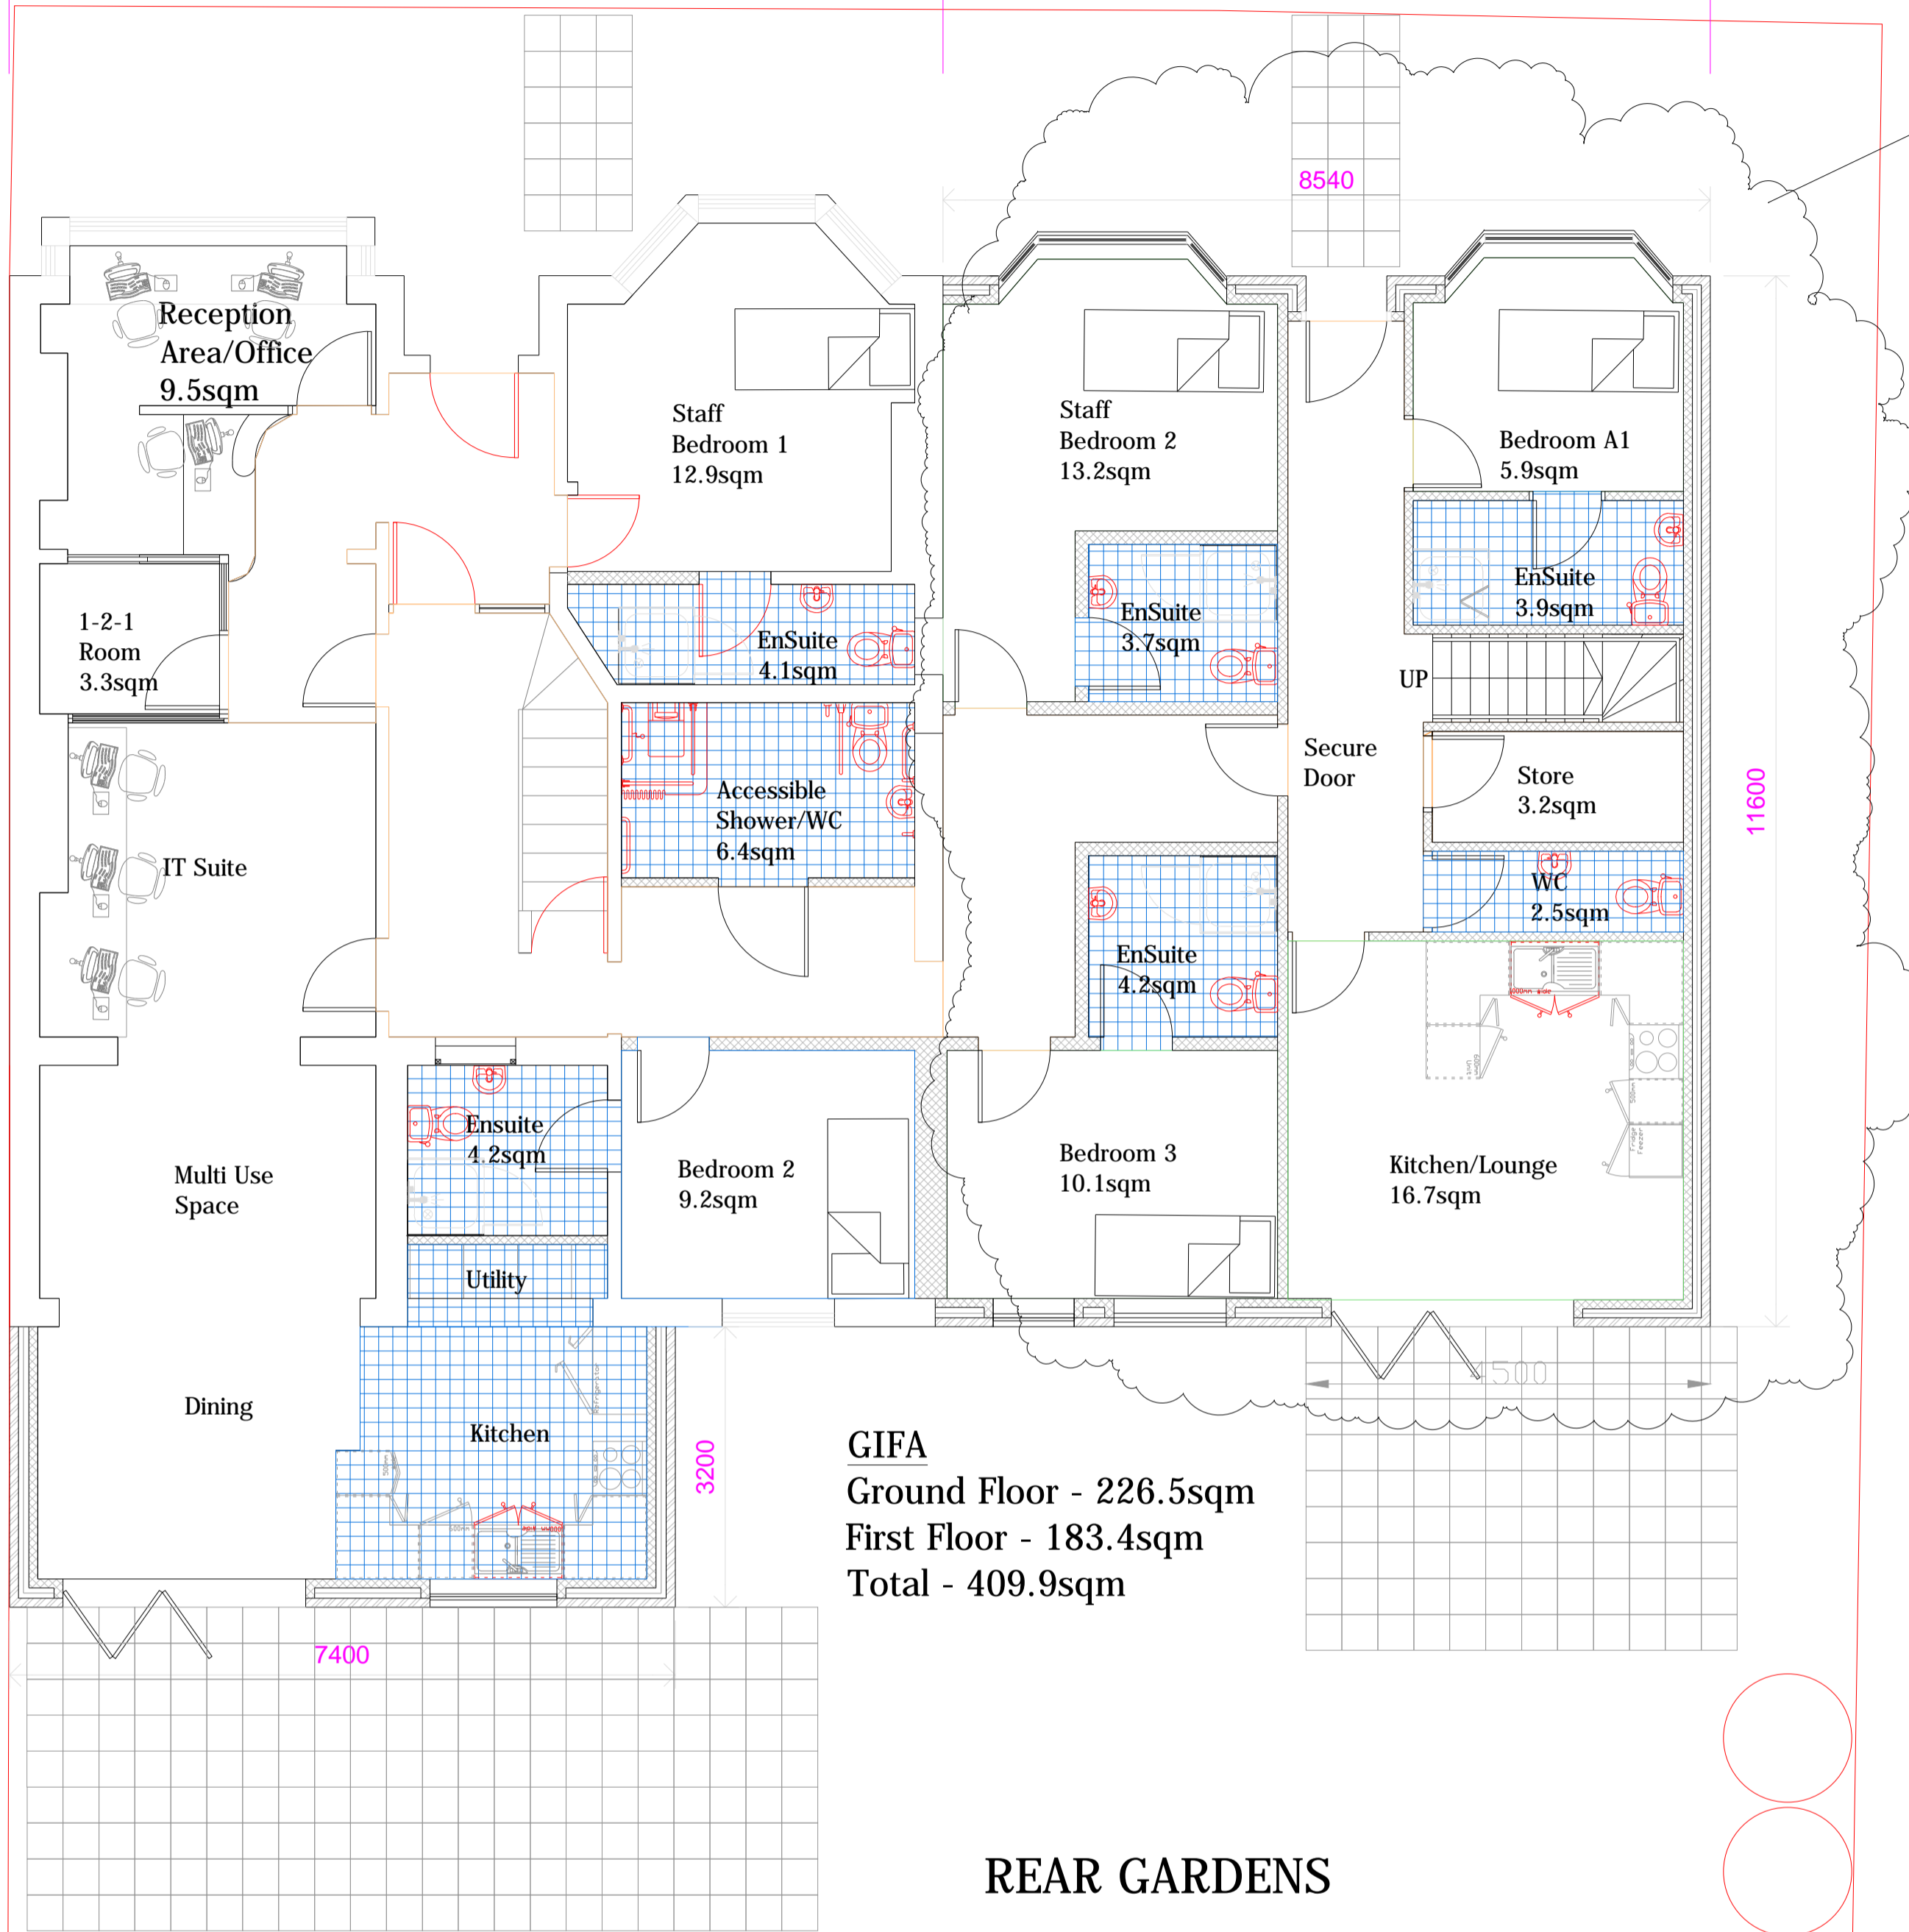

GROUND FLOOR PLAN

PROPOSED EXTENSION



FIRST FLOOR PLAN

PROPOSED EXTENSION

REAR GARDENS