



- General Notes
- Dimensions are in millimeters unless stated otherwise.
 - Levels are in metres relative to project SOP with AOD equivalent level given for reference.
 - Dimensions govern.
 - All dimensions to be verified on site before proceeding.
 - All discrepancies to be notified in writing to MATT architecture LLP.
 - To be read in conjunction with all relevant engineers and specialists' drawings and specifications.

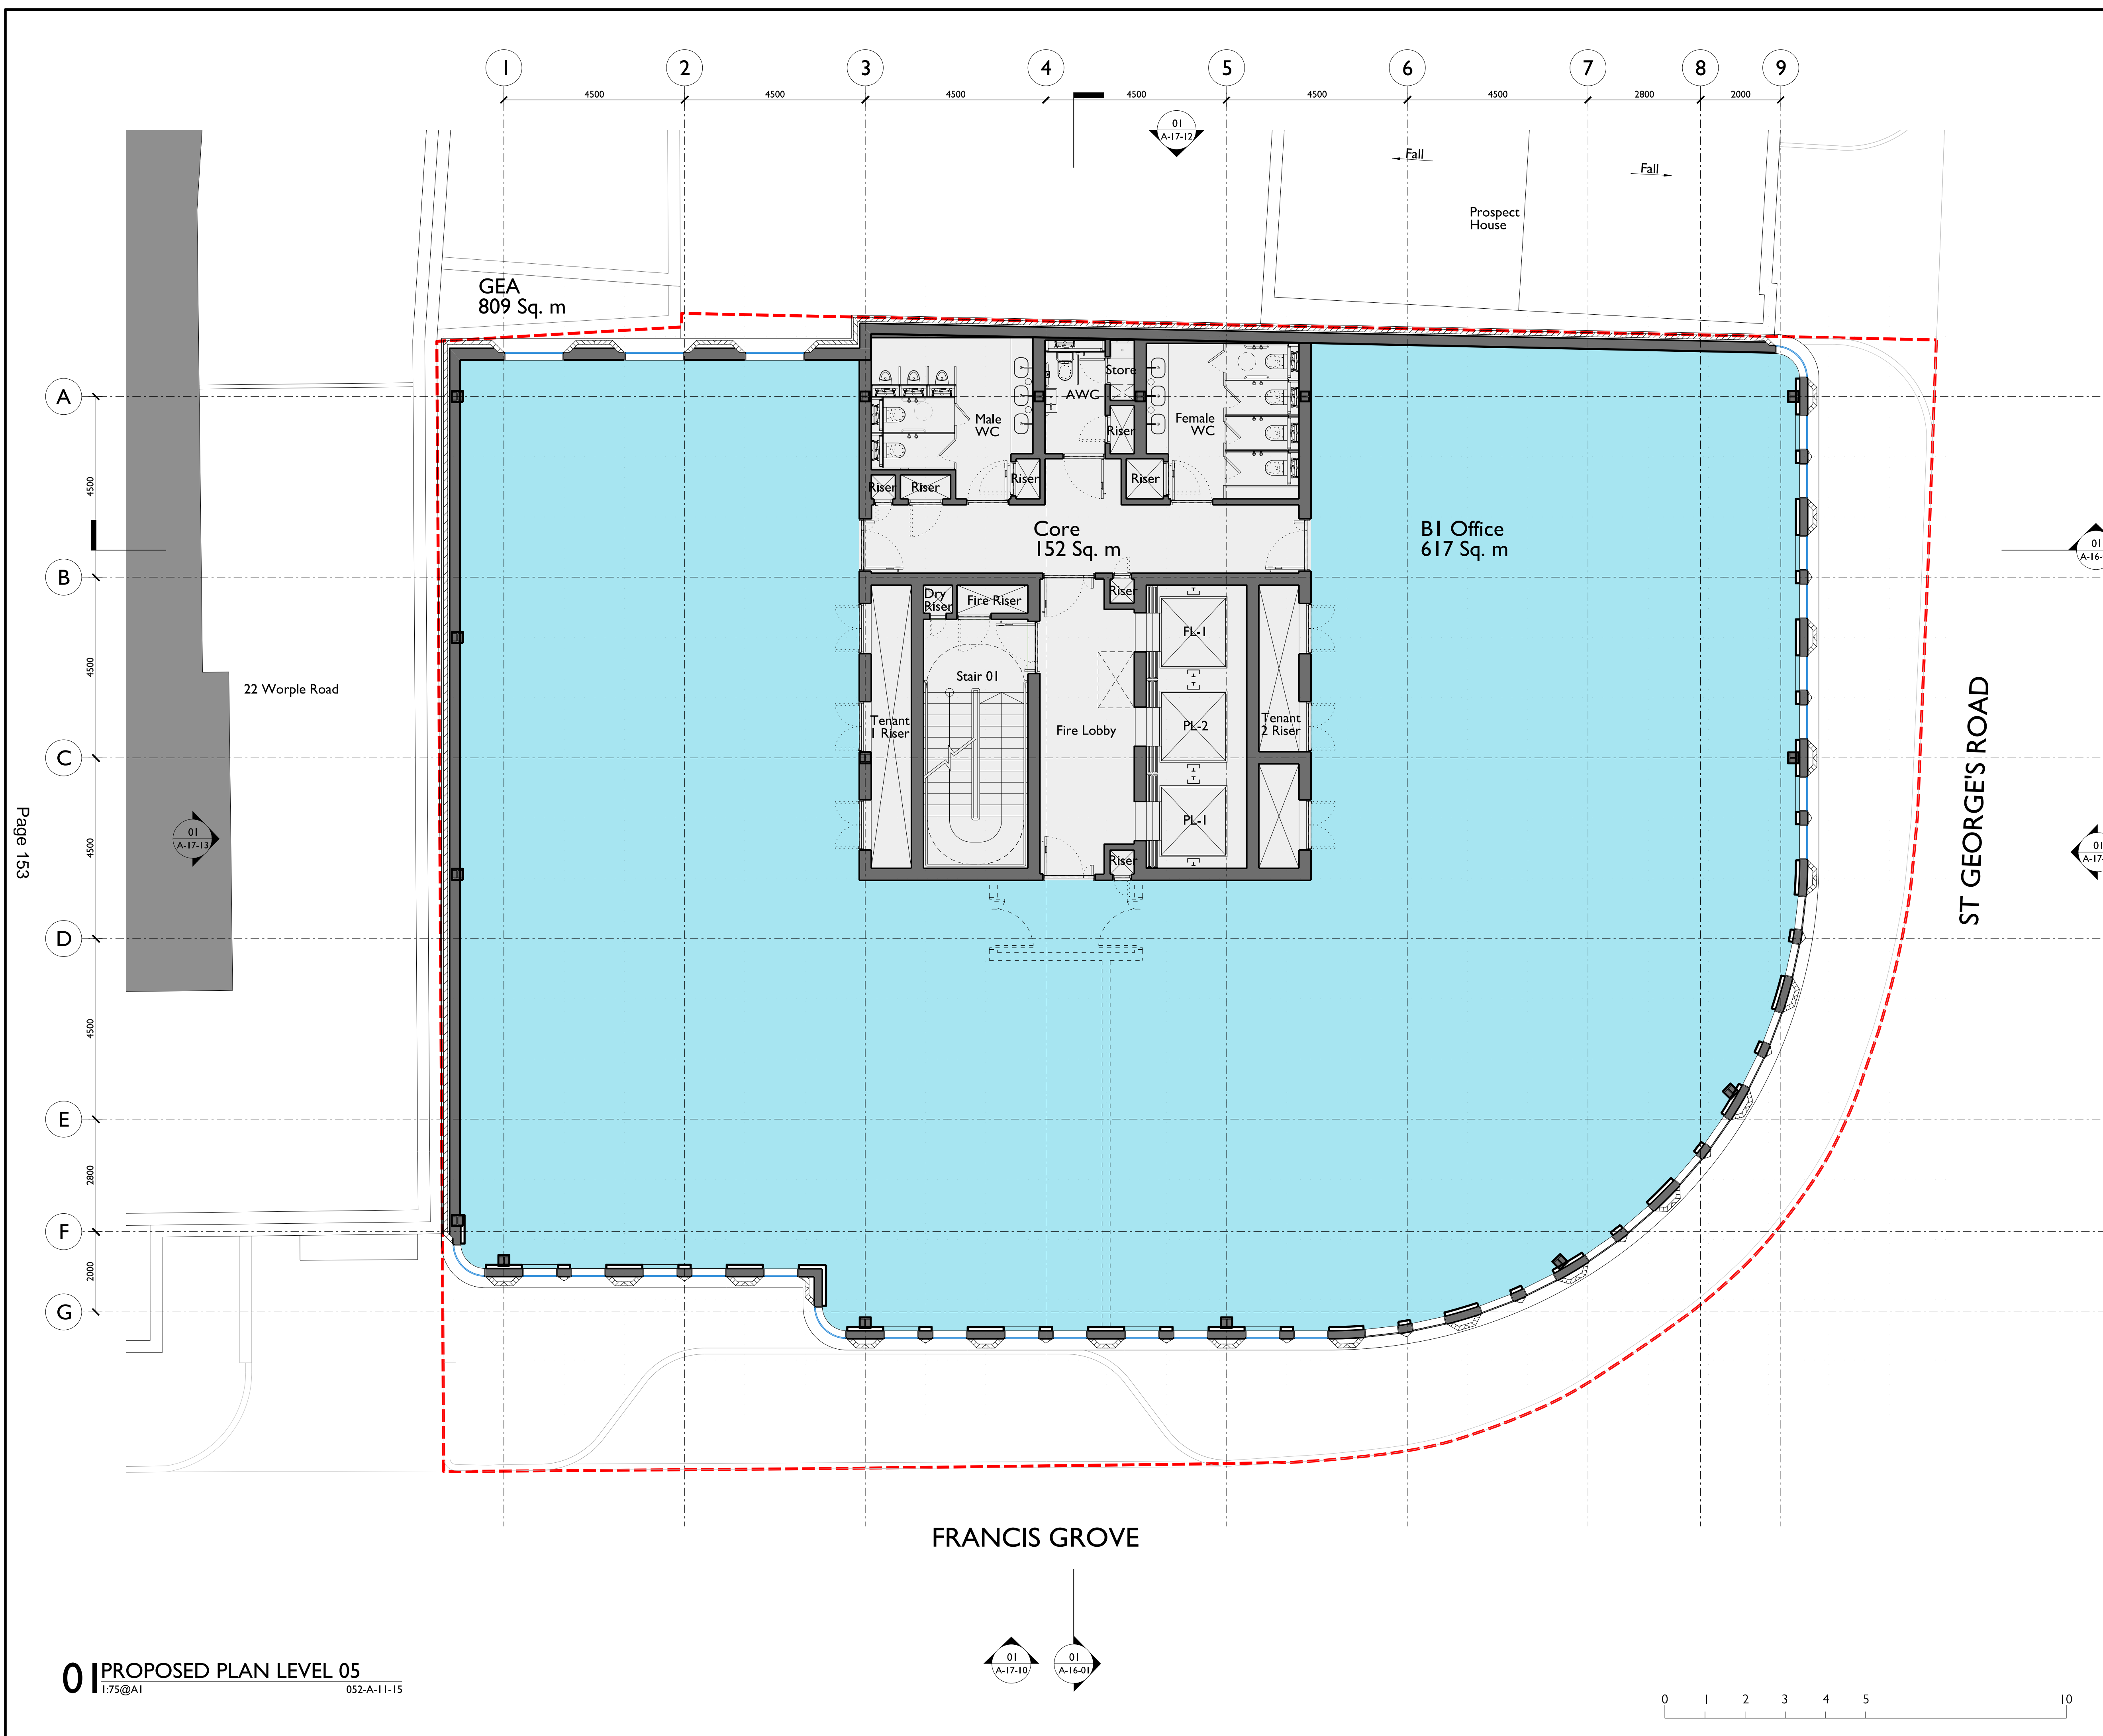

Rev.	Date	Reason For Issue	Chk
A	11/10/19	Planning Application	DT

PLANNING APPLICATION

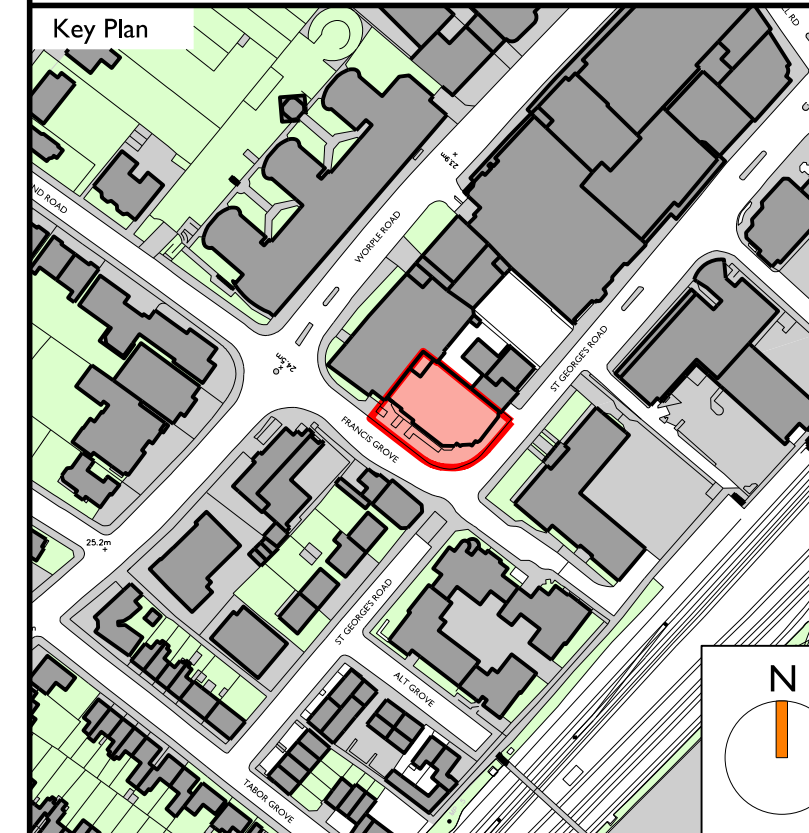


MATT
ARCHITECTURE
17 - 19 Leicester Square
London WC2H 7LE
t +44 20 3490 1243
e contact@mattarchitecture.com



Client
**I-4 Francis Grove
Wimbledon**

Title
**Proposed Plan
Level 05**

Scale @ A1 1:75	Scale @ A3 1:150
Number 052-A-11-15	Revision A

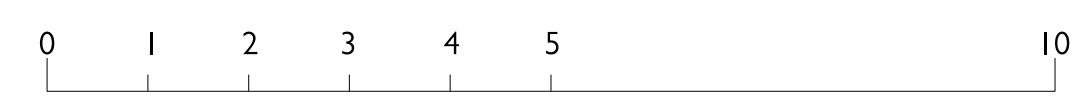

This page is intentionally left blank