



- General Notes
1. Dimensions are in millimeters unless stated otherwise.
  2. Levels are in metres relative to project SOP with AOD equivalent level given for reference.
  3. Dimensions govern.
  4. All dimensions to be verified on site before proceeding.
  5. All discrepancies to be notified in writing to MATT architecture LLP.
  6. To be read in conjunction with all relevant engineers and specialists' drawings and specifications.

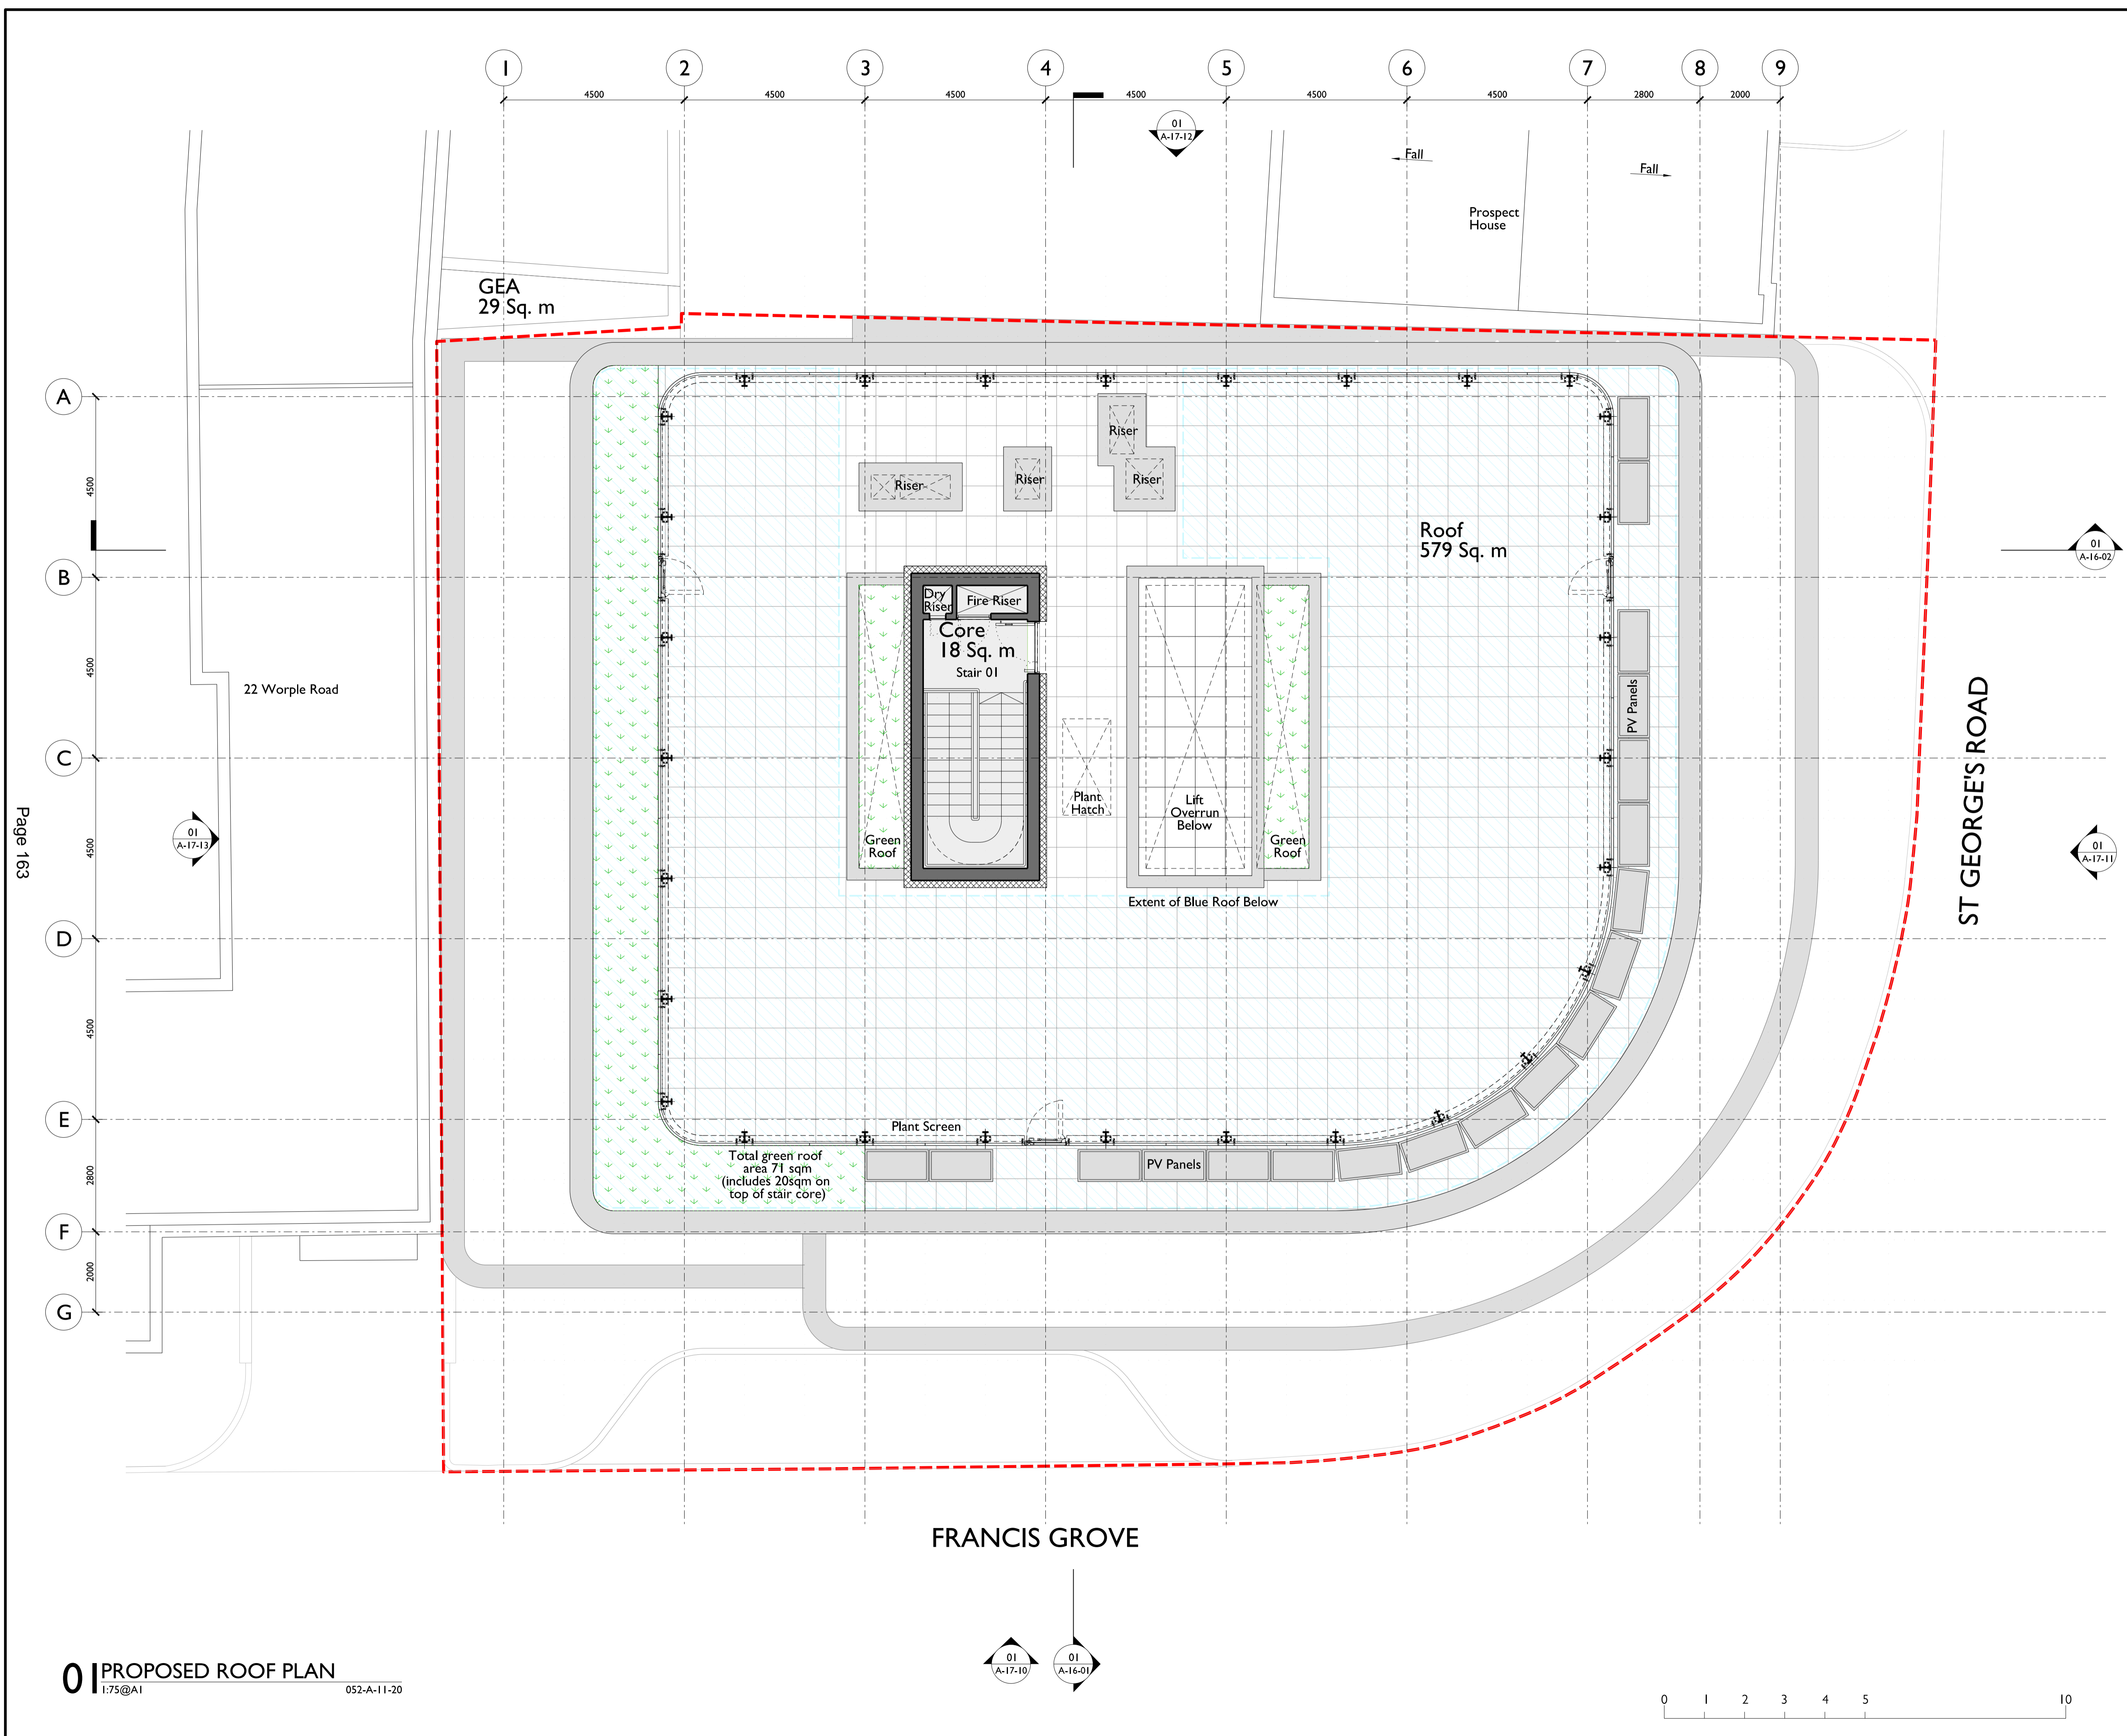

A	11/10/19	Planning Application	DT
Rev.	Date	Reason For Issue	Chk

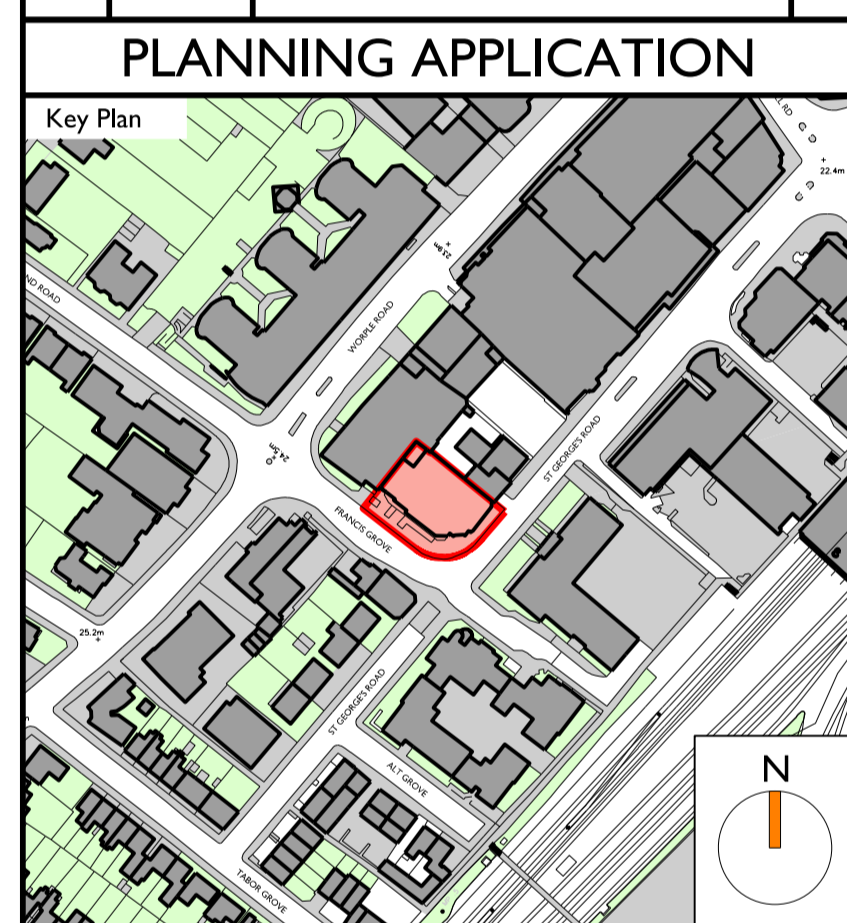

**MATT**  
ARCHITECTURE  
17 - 19 Leicester Square  
London WC2H 7LE  
t +44 20 3490 1243  
e contact@mattarchitecture.com

Client  
  
**KINGSTON ESTATES**

Project  
**I-4 Francis Grove  
Wimbledon**

Title  
**Proposed Plan  
Roof Level**

Scale @ A1 <b>1:75</b>	Scale @ A3 <b>1:150</b>
Number <b>052-A-11-20</b>	Revision <b>A</b>



This page is intentionally left blank