

PLANT SCREEN + 44.560
AOD + 67.410

ROOF LEVEL FFL + 41.560
AOD + 64.410

LEVEL 09 FFL + 37.450
AOD + 60.300

LEVEL 08 FFL + 33.75
AOD + 56.325

LEVEL 07 FFL + 29.500
AOD + 52.350

LEVEL 06 FFL + 25.800
AOD + 48.650

LEVEL 05 FFL + 22.100
AOD + 44.950

LEVEL 04 FFL + 18.400
AOD + 41.250

LEVEL 03 FFL + 14.700
AOD + 37.550

LEVEL 02 FFL + 11.000
AOD + 33.850

LEVEL 01 FFL + 07.300
AOD + 30.150


LEVEL 00 FFL + 00.000
AOD + 22.850

LEVEL B1 FFL -04.025
AOD + 18.825

LEVEL B2 FFL -08.000
AOD + 14.850

1 2 3 4 5 6 7 8 9


4500 4500 4500 4500 4500 4500 2800 2000

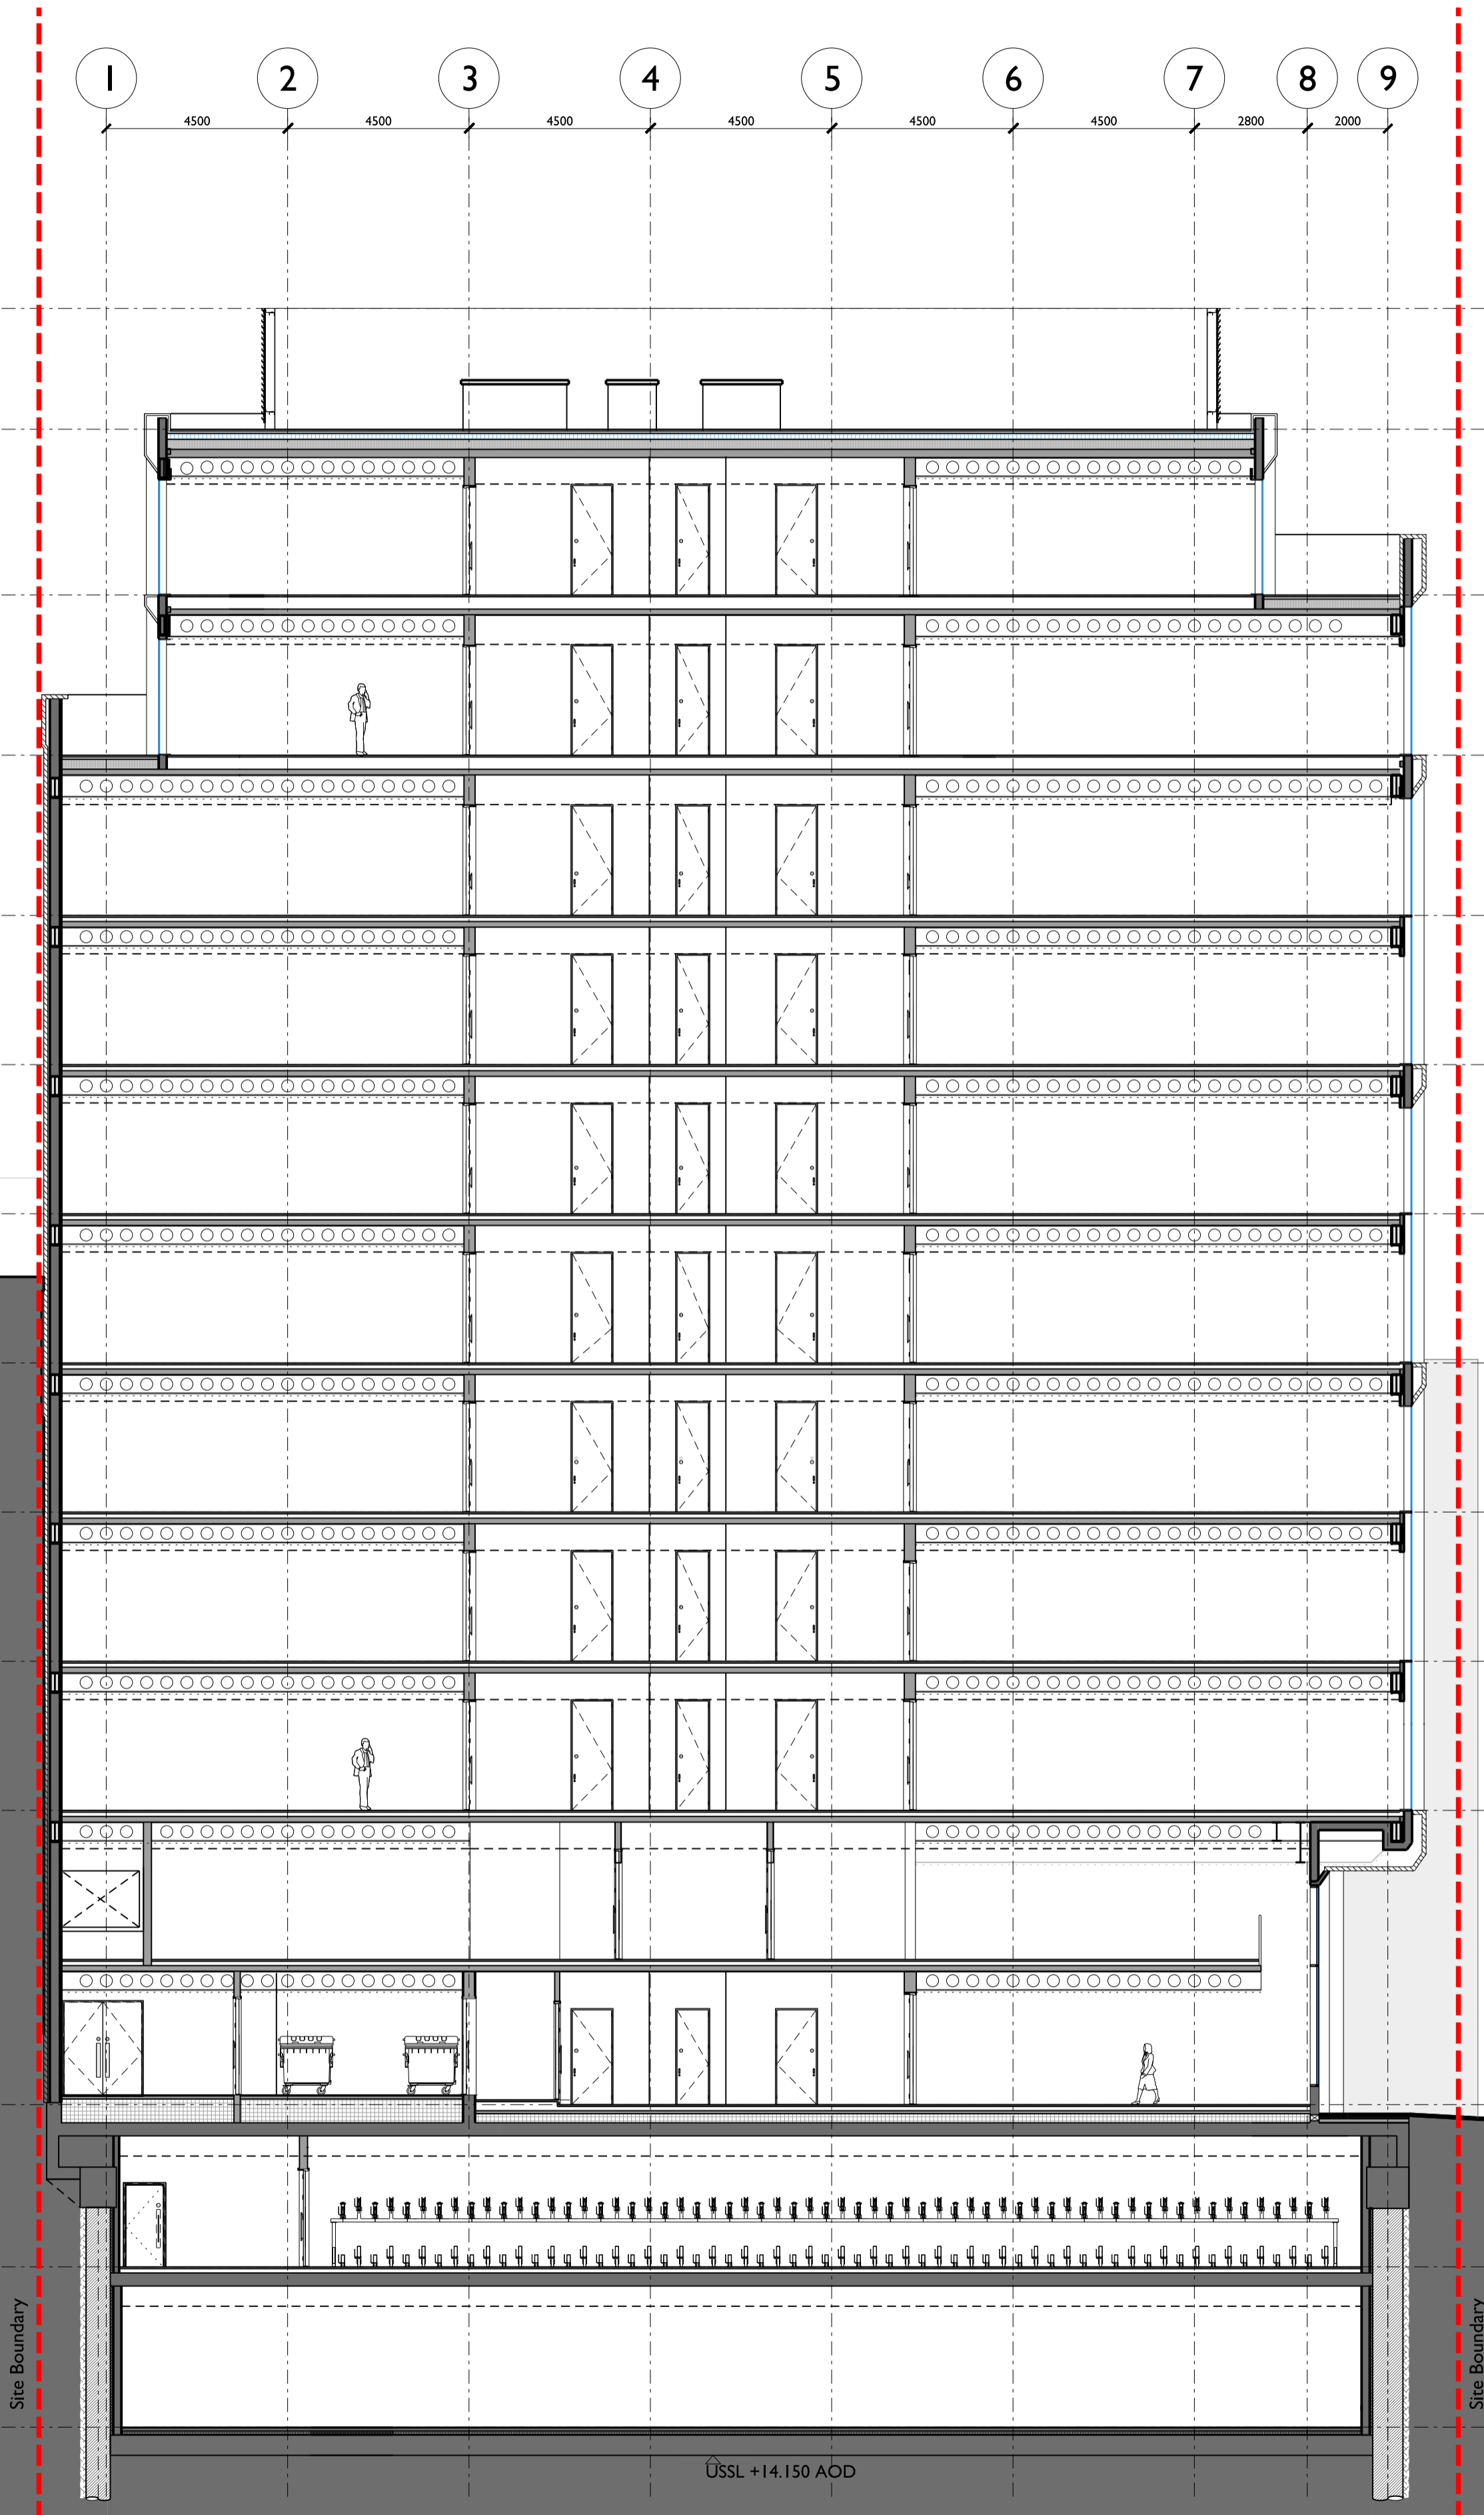

- General Notes
1. Dimensions are in millimeters unless stated otherwise.
 2. Levels are in metres relative to project SOP with AOD equivalent level given for reference.
 3. Dimensions govern.
 4. All dimensions to be verified on site before proceeding.
 5. All discrepancies to be notified in writing to MATT architecture LLP.
 6. To be read in conjunction with all relevant engineers and specialists' drawings and specifications.

Rev.	Date	Reason For Issue	Chk
A	11/10/19	Planning Application	DT

PLANNING APPLICATION

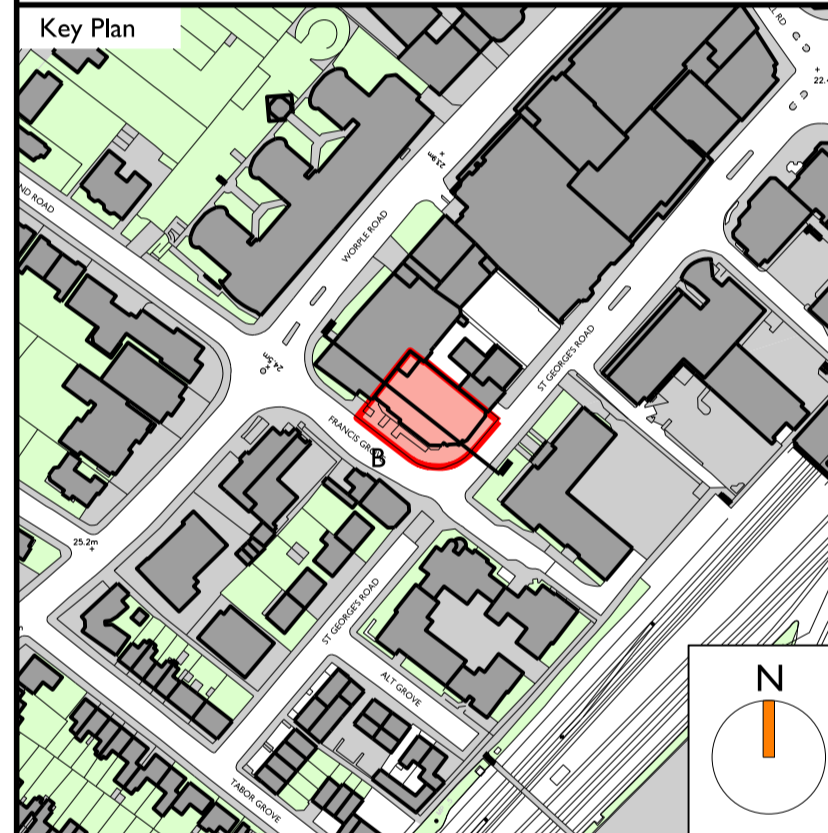

MATT
ARCHITECTURE
17 - 19 Leicester Square
London WC2H 7LE

t +44 20 3490 1243
e contact@mattarchitecture.com

Client

KINGSTON ESTATES

Project


**I-4 Francis Grove
Wimbledon**

Title

Proposed Section BB

Scale @ A1	Scale @ A3
1:125	1:250
Number	Revision
052-A-16-02	A

01 PROPOSED SECTION BB
I:125@A1 052-A-16-02

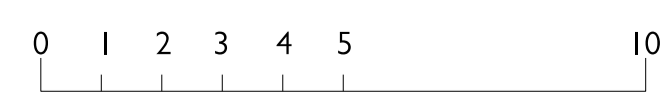

This page is intentionally left blank