

ADDRESS	7 ROWAN ROAD MERTON GREATER LONDON SW16 5JF
PROJECT TYPE	BWS APPLICATION
FORMAT	NEIGHBRHD STD
STORE NUMBER	FS370
DRAWN BY	IL
SCALE	1:50 @ A3
DATE	07.05.20
REVISION	

NOTES

STORE AREAS KEY		
STORE AREA	SQUARE METRES	SQUARE FEET
EXISTING GROUND FLOOR	-	-
EXISTING BASEMENT	-	-
EXISTING FIRST FLOOR	-	-
EXISTING SECOND FLOOR	-	-
EXISTING TOTAL	-	-
PROPOSED GROUND FLOOR	-	-
PROPOSED BASEMENT	-	-
PROPOSED FIRST FLOOR	-	-
PROPOSED SECOND FLOOR	-	-
PROPOSED TOTAL	-	-
EXISTING SALES AREA	-	-
PROPOSED SALES AREA	-	-

	EXISTING	PROPOSED
NUMBER OF CHILLED BAYS	0	0
NUMBER OF AMBIENT BAYS	0	0
TOTAL BAYS	0	0


● Fire Extinguisher

ALL DIMENSIONS ARE SHOWN IN MILLIMETRES UNLESS STATED OTHERWISE & MUST BE CHECKED BY THE SHOPFITTER PRIOR TO COMMENCEMENT OF WORK ON SITE.
 THIS DRAWING IS TO BE READ IN CONJUNCTION WITH ALL OTHER RELEVANT DRAWINGS, DOCUMENTS & SPECIFICATIONS.
 ALL WORK IS TO BE CARRIED OUT BY A QUALIFIED SHOPFITTER IN ACCORDANCE WITH THE MANUFACTURER/SUPPLIER'S INSTRUCTIONS AND TO CURRENT CODES OF PRACTICE AND LEGISLATION.
 THE FEASIBILITY OF THIS DRAWING MUST BE CHECKED BY A QUALIFIED SHOPFITTER WHO SHOULD ENSURE THAT THE DRAWING MEETS ALL THE REQUIRED LEGISLATION.
 THE DRAWER OF THIS DRAWING DOES NOT ACT AS THE PRINCIPAL DESIGNER.
 FOR ANY QUERIES PLEASE CONTACT THE STORE DEVELOPMENT DEPARTMENT OR THE RELEVANT MEMBER OF THE PROJECT TEAM.
 THIS DRAWING IS THE PROPERTY OF BOOKER RETAIL PARTNERS (GB) LTD AND IS NOT TO BE COPIED EITHER IN FULL OR IN PART WITHOUT THE PRIOR CONSENT OF BOOKER RETAIL PARTNERS (GB) LTD.
 THE INFORMATION CONTAINED WITHIN THIS DRAWING IS STRICTLY CONFIDENTIAL AND ALL PARTIES ARE ADVISED TO CONSULT THEIR PROFESSIONAL ADVISORS WITH REGARD TO ANY RISKS INVOLVED AND THE SUITABILITY OF THESE DRAWINGS.
 BOOKER RETAIL PARTNERS (GB) LTD ACCEPTS NO LIABILITY FOR ANY LOSS OR DAMAGE SUSTAINED BY ANY PARTY ARISING FROM THE USE OF THIS DRAWING.
 COPYRIGHT: BOOKER RETAIL PARTNERS LTD (GB) LTD. ALL RIGHTS RESERVED

BOOKER RETAIL PARTNERS
 BUDGENS LONDIS HOUSE, WIDEWATER PLACE,
 MOORHALL ROAD, HAREFIELD MIDDLESEX
 UB9 6NS
 0800 298 0758

BOOKER

RETAIL PARTNERS

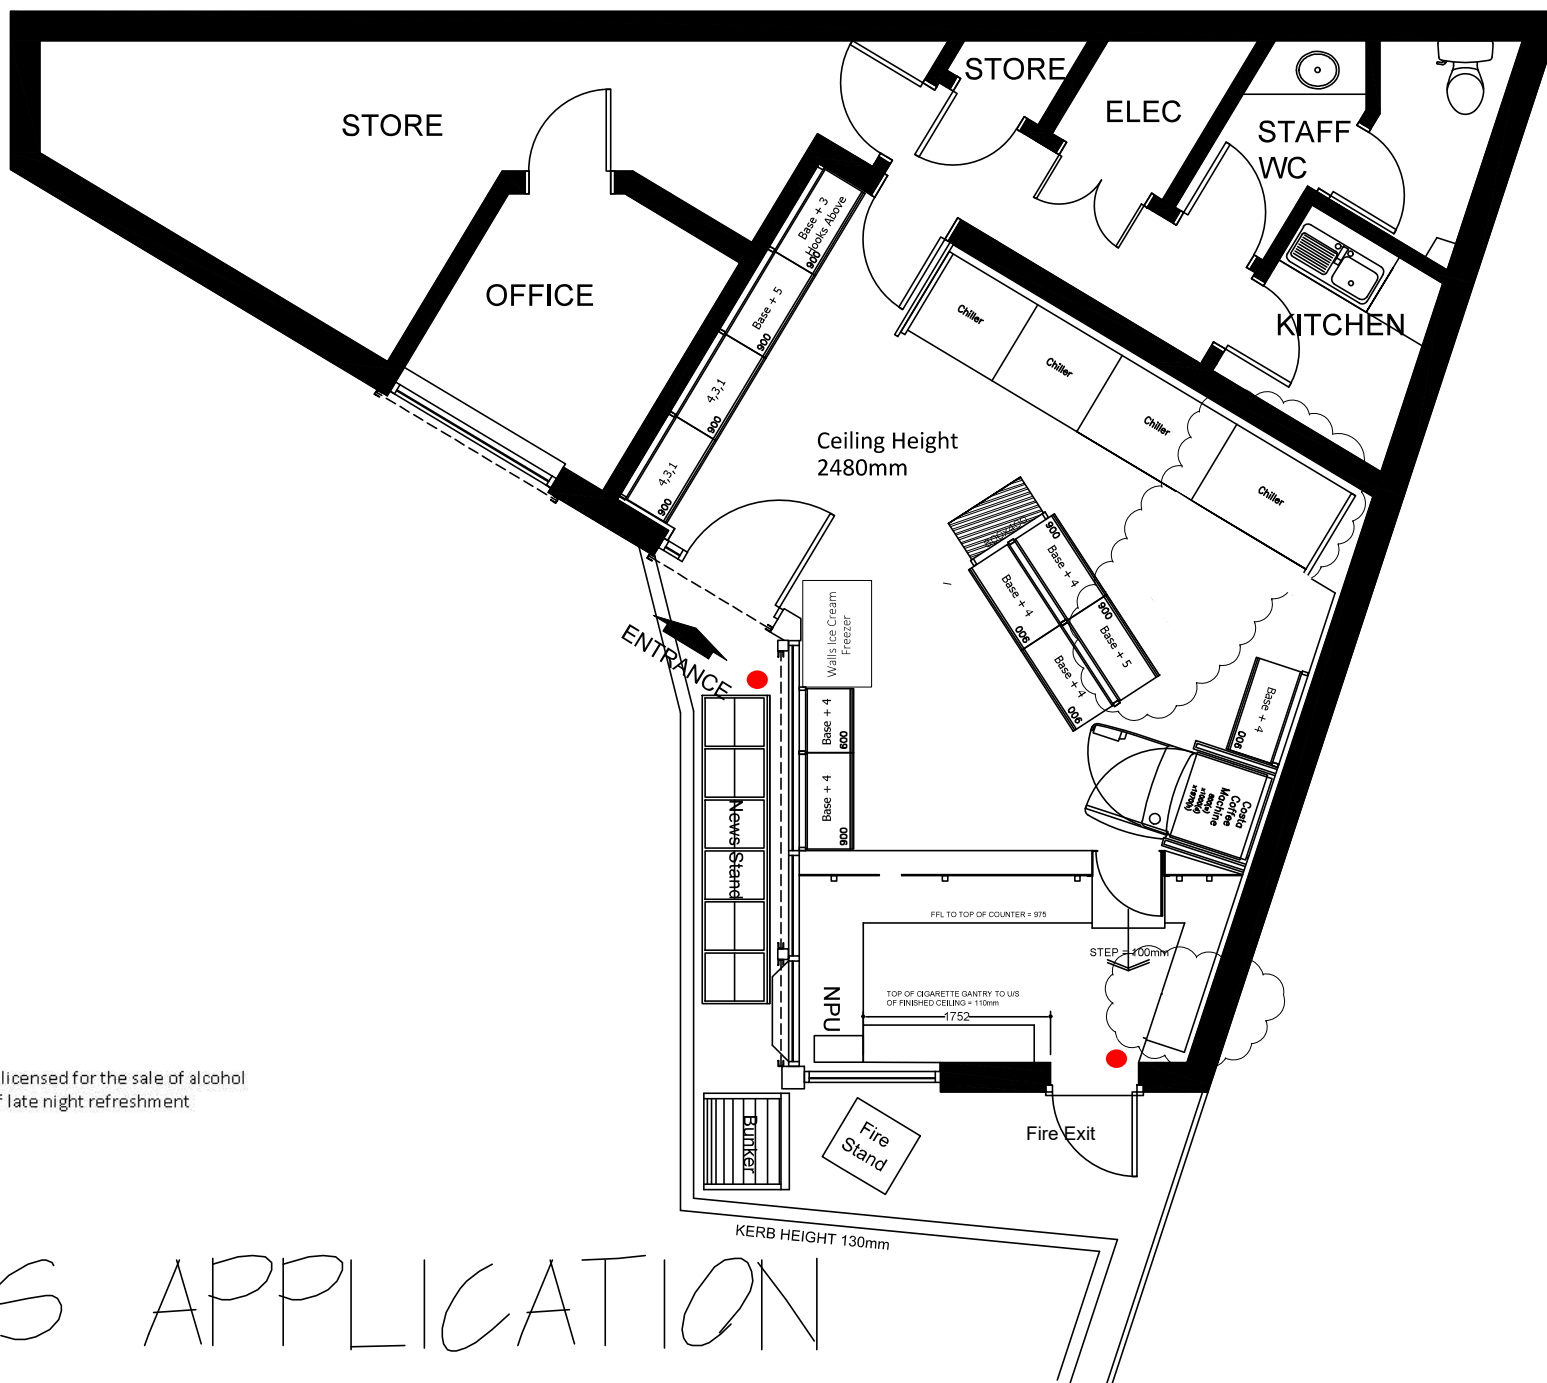

The entire store is to be licensed for the sale of alcohol and the provision of late night refreshment.

BWS APPLICATION

This page is intentionally left blank