


File name: I:\UK\WSP\GROUP\DATA\PROJECTS\70066777 - BISHOPSFORD ROAD BRIDGE - SPECIAL INSPECTION & FEASIBILITY STUDY\05 DRAWINGS\70066777-200-PLA-203\_P05.DWG, printed on 21/07/2020 08:49:47, by Clifford, Alex Page 51

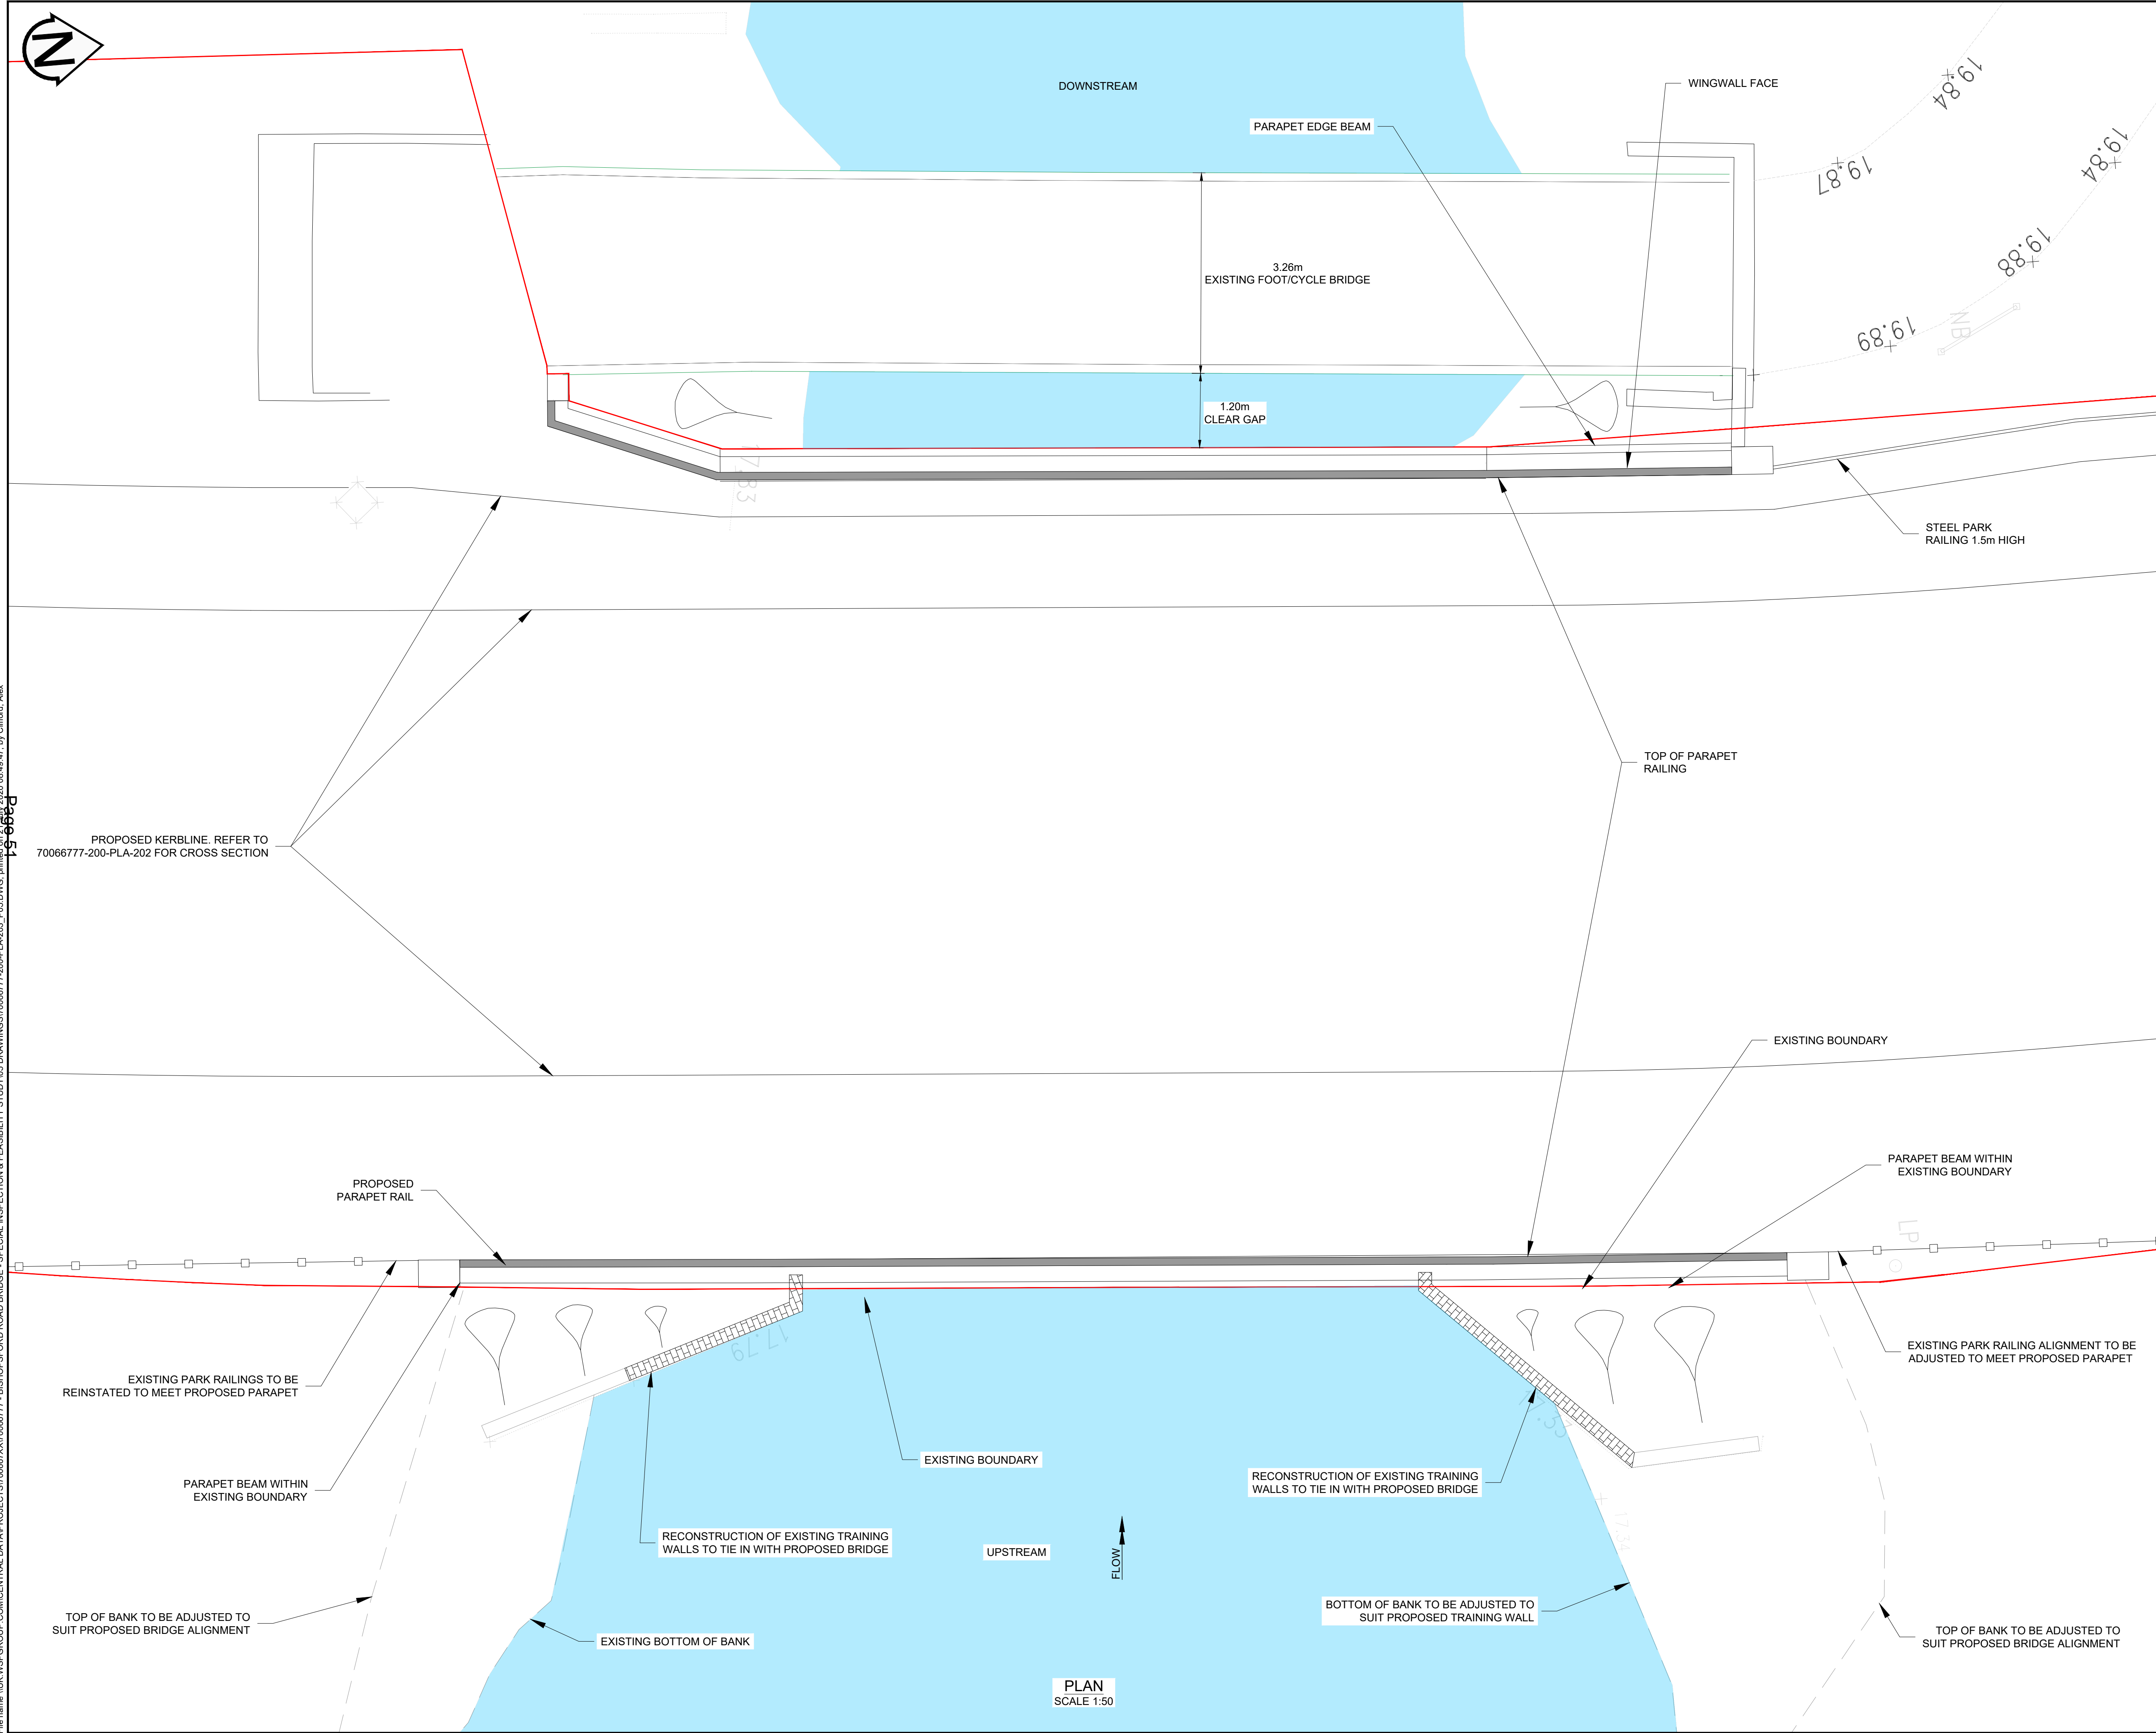

**NOTES:**  
**GENERAL**  
 1. DO NOT SCALE FROM THIS DRAWING.  
 2. ALL DIMENSIONS IN MILLIMETERS UNLESS STATED OTHERWISE.  
 3. DRAWING TO BE READ IN CONJUNCTION WITH ALL OTHERS IN THE 70066777-200-PLA-XXX SERIES.

REV	DATE	BY	DESCRIPTION	CHK	APP
P05	20.07.2020	AC	KERBLINE AMENDED	BP	ME
P04	29.06.2020	AC	MINOR UPDATES	BP	ME
P03	24.06.2020	AC	CLIENT COMMENTS INCORPORATED	BP	ME
P02	19.06.2020	AC	NW WINGWALL AND KERB ALIGNMENT UPDATED	BP	ME
P01	15.06.2020	AC	ISSUE	BP	ME

DRAWING STATUS: **S2 - FOR INFORMATION**

**wsp**

No 2 London Square, Cross Lanes, Guildford, GU1 1UN, UK  
 T+ 44 (0) 1483 528 400, F+ 44 (0) 1483 528 989  
 wsp.com

CLIENT:  
 London Borough of Merton  
 Civic Centre  
 Morden,  
 Surrey,  
 SM4 5DX

SITE/PROJECT: **BISHOPSFORD ROAD BRIDGE**

TITLE: **REINSTATEMENT DETAILS**

SCALE @ AS:	AS SHOWN	CHECKED:	BP	APPROVED:	ME
PROJECT NO:	70066777	DESIGNED:	BH	DRAWN:	AC
DRAWING NO:	70066777-200-PLA-203	DATE:	JULY 2020	REV:	P05

© WSP UK Ltd

This page is intentionally left blank