


Apartment Block 2 - Ground Floor

Flat 7 - 1b2p - 53 sqm
 Flat 8 - 2b4p - 73 sqm
 Flat 9 - 3b6p - 140sqm

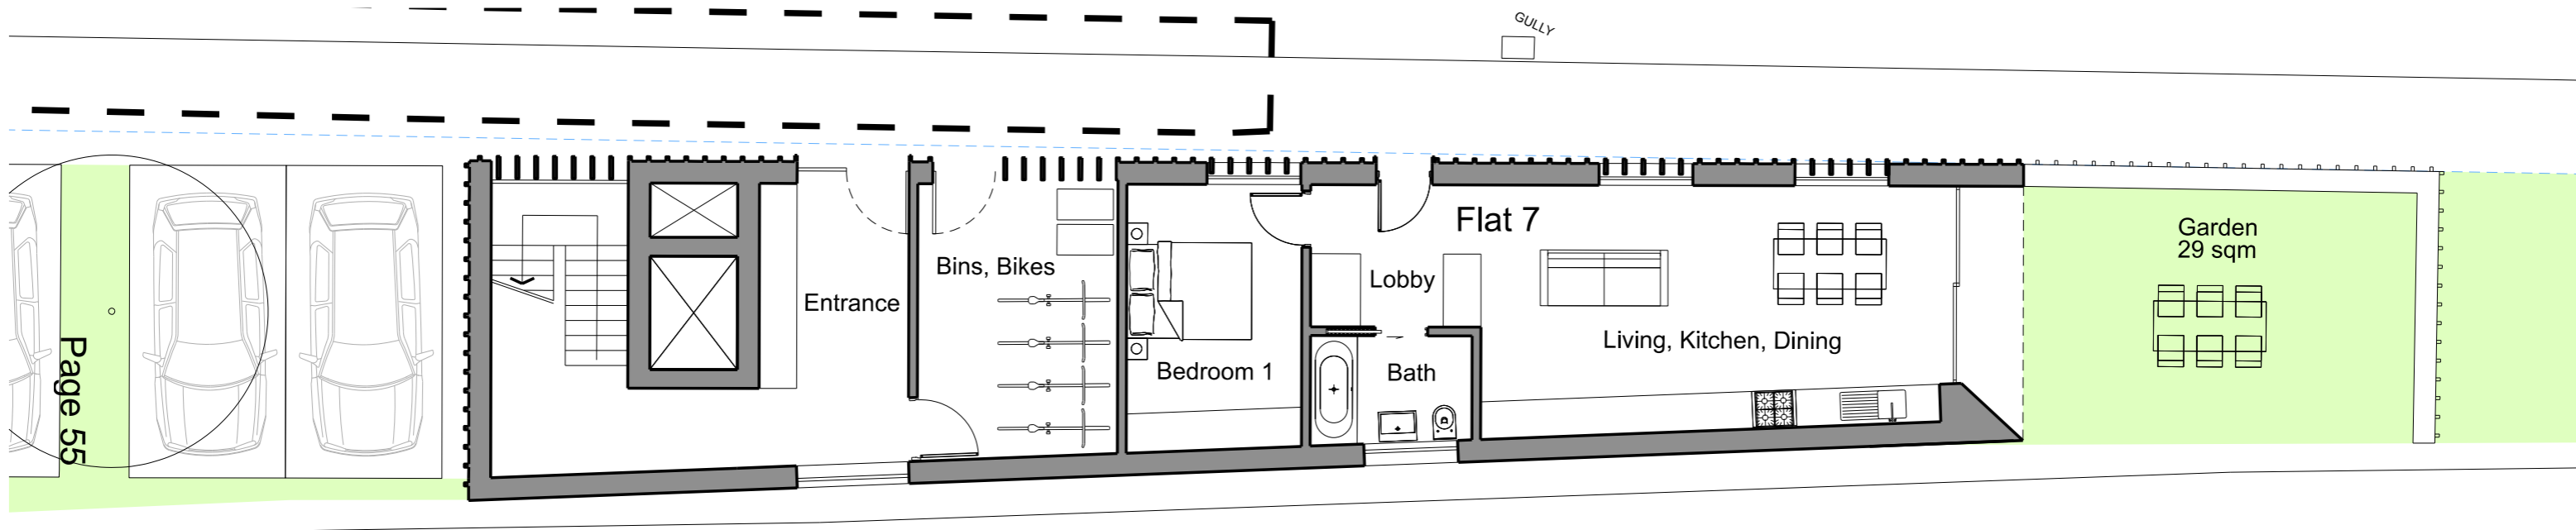

Page 55

I	12.10.20	Issued for Planning	TR
H	25.08.20	Issued for Planning	TR
G	24.02.20	Issued for Planning	AD TR
F	21.02.20	Issued for Planning	AD TR
E	19.02.20	Issued for Planning	AD TR
D	18.02.20	Issued for Planning	AD TR
C	10.10.19	Issued for Information	AD TR
B	20.09.19	Issued for Information	AD TR
A	12.09.19	Issued for Information	AD TR

rev	date	notes	drawn by	checked by
1:		Originator	<input type="checkbox"/>	
2:		Project Architect	<input type="checkbox"/>	
3:		Director	<input type="checkbox"/>	

PLANNING ISSUE

AndArchitects
 16 Mandeville Courtyard, 142 Battersea Park Road, London SW11 4NL
 tel: +44 (0) 20 7720 5999 email: mail@andarchitects.co.uk

client
 Hugo Fonseca

project
 Wyke Road

drawing title
 Apartment Block 2 Ground Floor

project start date	scale	revision
September 2019	1:50 @ A1 1:100 @ A3	

drawing number
 507 PL(H)103



All dimensions must be checked on site and any discrepancies reported to the architect before any work commences. DO NOT SCALE from this drawing. This drawing is the copyright of AND Architects Ltd and may not be copied or printed without express written permission from AND Architects Ltd.

This page is intentionally left blank