


Apartment Block 2 - First Floor

Flat 7 - 1b2p - 53 sqm
 Flat 8 - 2b4p - 73 sqm
 Flat 9 - 3b6p - 140sqm

Page 57

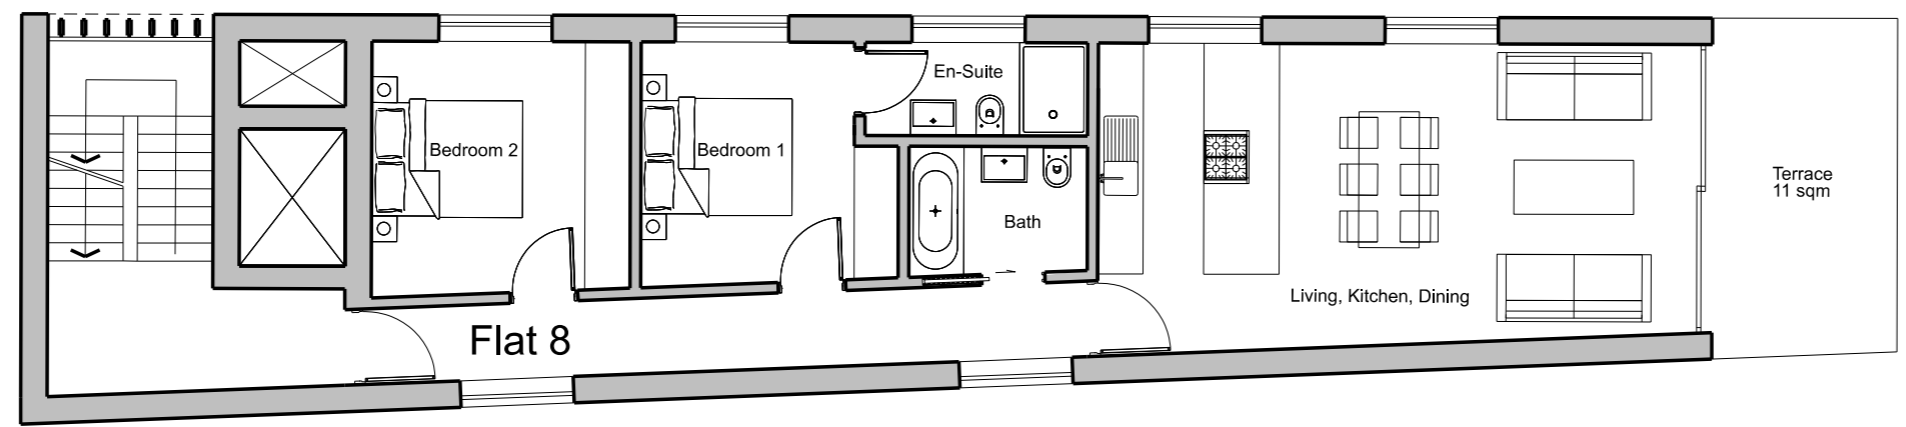

rev	date	notes	drawn by	checked by
G	25.08.20	Issued for Planning	AD	TR
F	24.02.20	Issued for Planning	AD	TR
E	21.02.20	Issued for Planning	AD	TR
D	18.02.20	Issued for Planning	AD	TR
C	10.10.19	Issued for Information	AD	TR
B	20.08.19	Issued for Information	AD	TR
A	12.08.19	Issued for Information	AD	TR

1: Originator	2: Project Architect	3: Director
<input type="checkbox"/>	<input type="checkbox"/>	<input type="checkbox"/>

FOR INFORMATION ONLY



16 Mandeville Courtyard, 142 Battersea Park Road, London SW11 4NE
 tel: +44 (0) 20 7720 5999 email: ma@andarchitects.co.uk

client
 Hugo Fonseca

project
 Wyke Road

drawing title
 Apartment Block 2 First Floor

project start date
 September 2019

scale
 1:50 @ A1
 1:100 @ A3

revision
 G

drawing number
 507 PL(H)104



All dimensions must be checked on site and any discrepancies reported to the architect before any work commences. DO NOT SCALE from this drawing. This drawing is the copyright of AND Architects Ltd and may not be copied or printed without express written permission from AND Architects Ltd

This page is intentionally left blank