


Apartment Block 1 - First and Second Floor

- Flat 1 - 2b4p - 87 sqm
- Flat 2 - 2b4p - 87 sqm
- Flat 3 - 2b4p - 87 sqm
- Flat 4 - 2b4p - 87 sqm
- Flat 5 - 2b4p - 87 sqm
- Flat 6 - 2b4p - 87 sqm

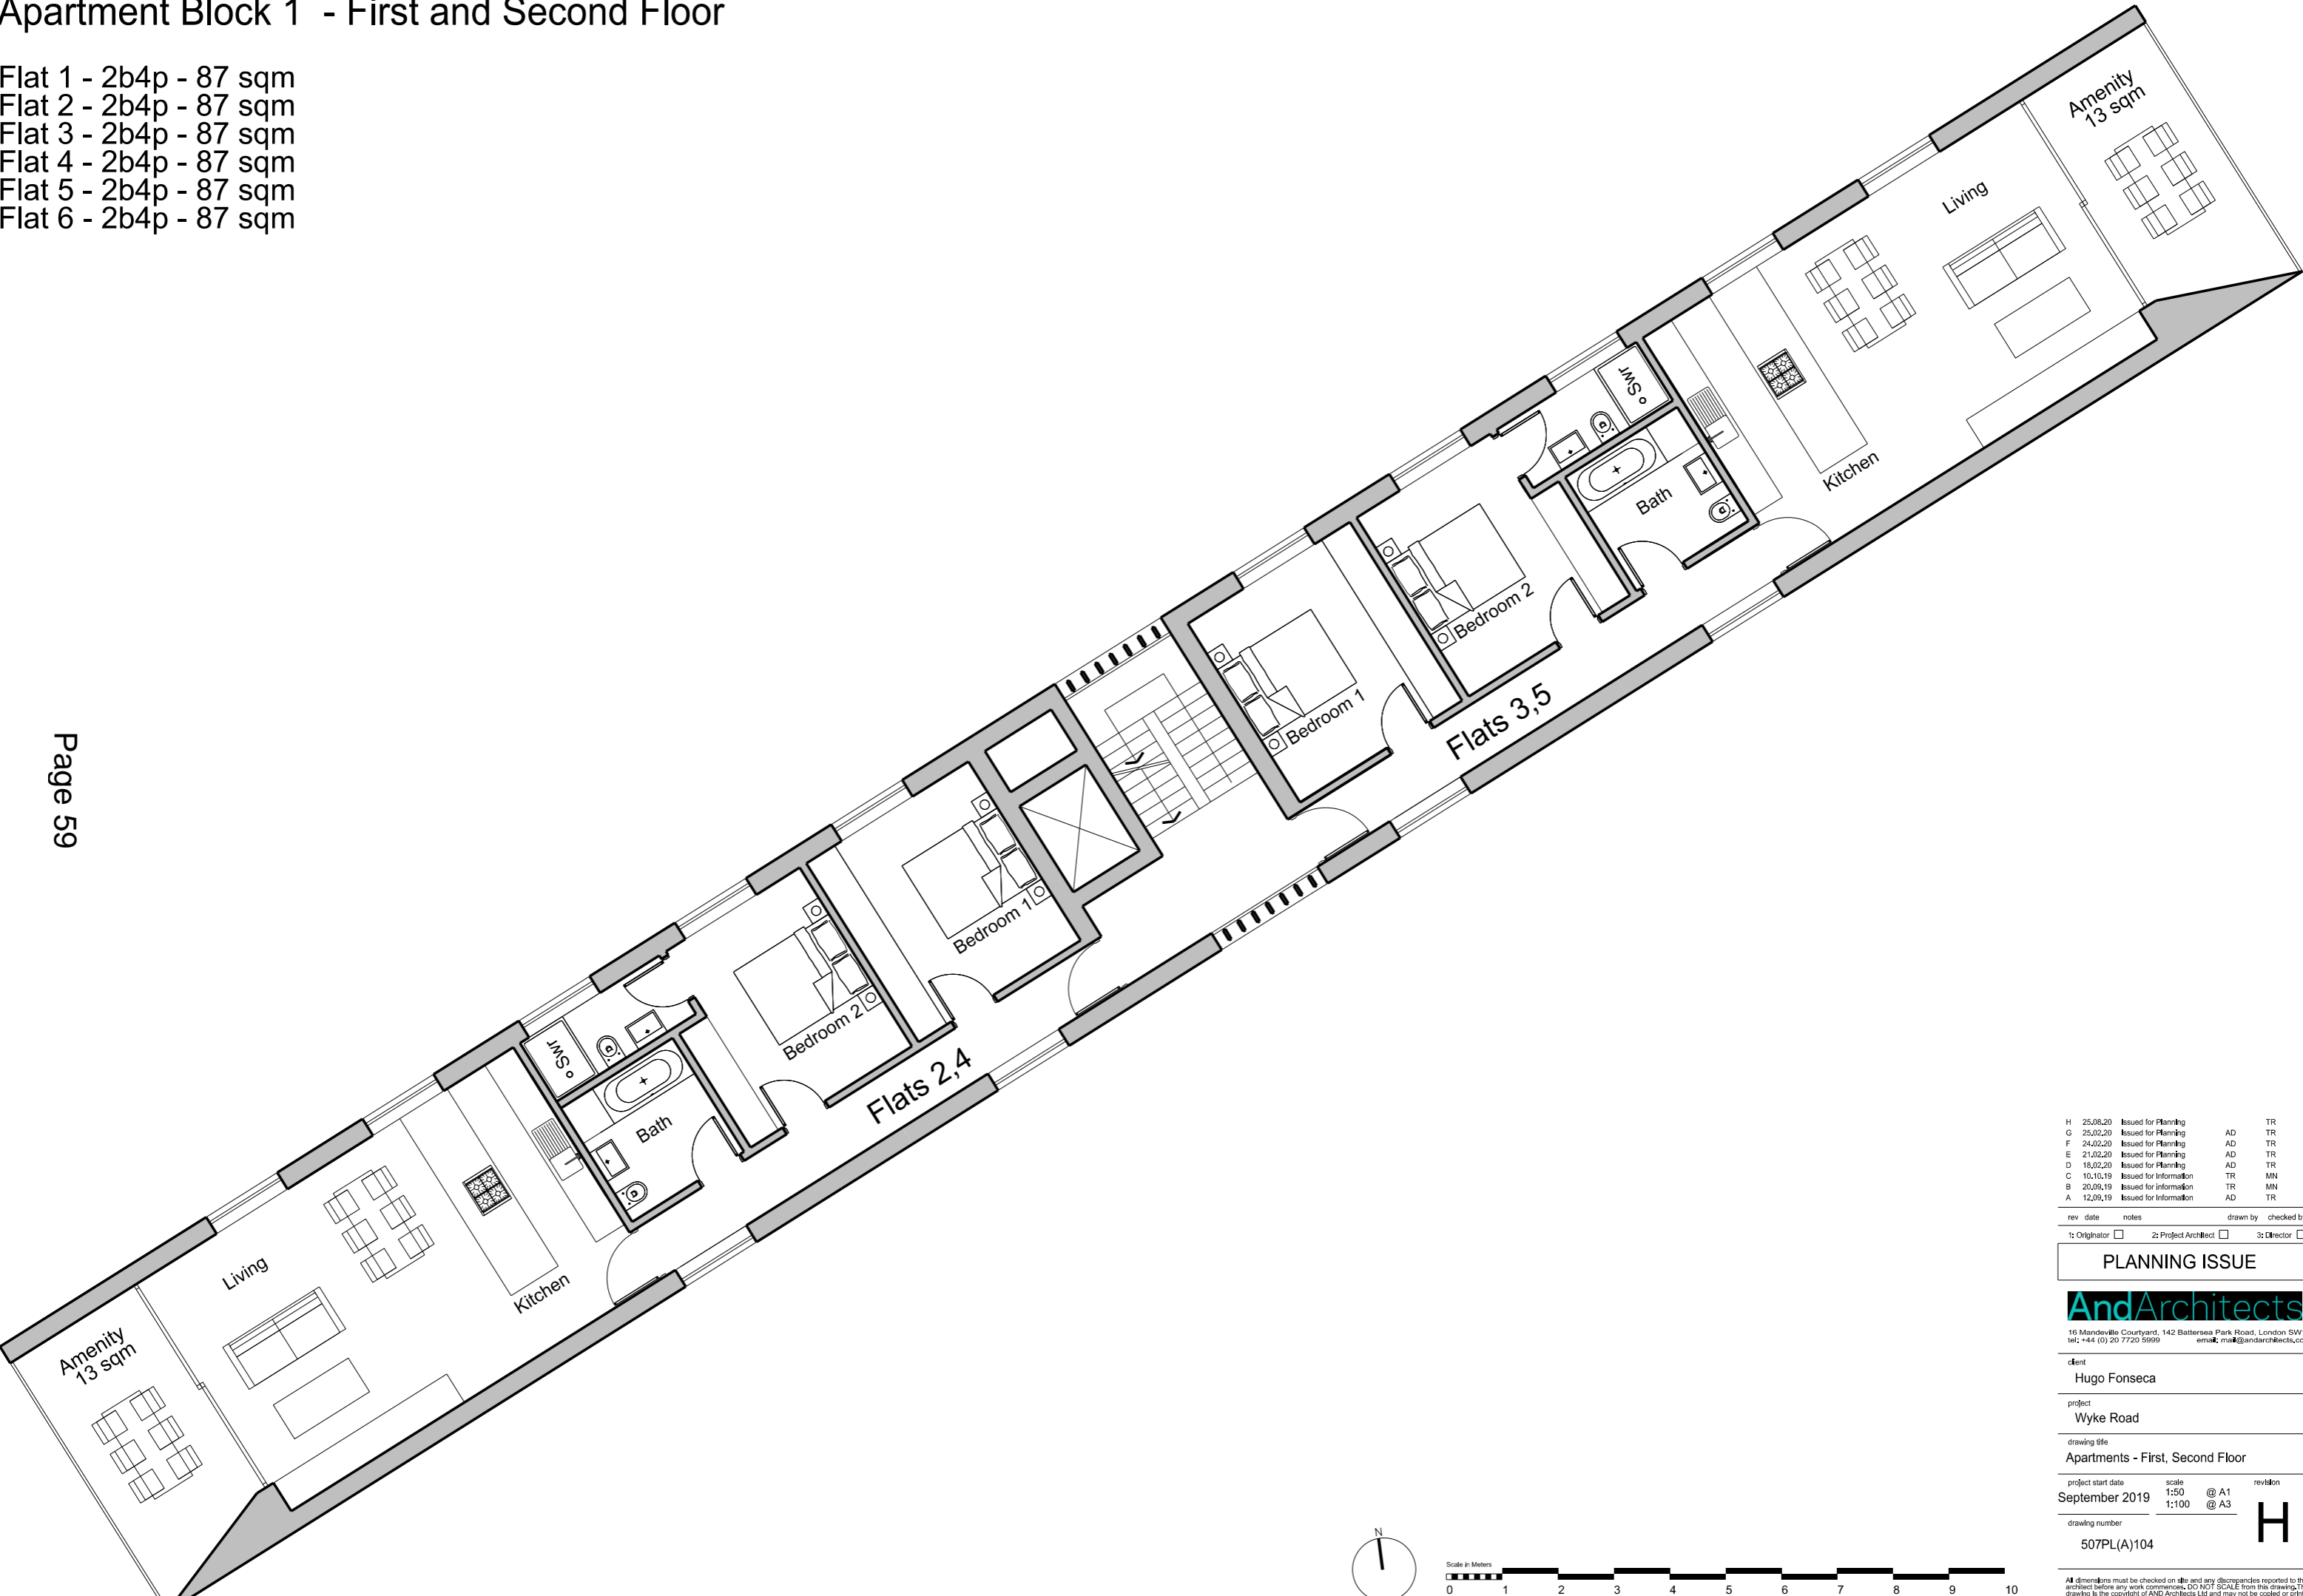

Page 59

rev	date	notes	drawn by	checked by
H	25.08.20	Issued for Planning		TR
G	25.02.20	Issued for Planning	AD	TR
F	24.02.20	Issued for Planning	AD	TR
E	21.02.20	Issued for Planning	AD	TR
D	18.02.20	Issued for Planning	AD	TR
C	10.10.19	Issued for Information	TR	MN
B	20.09.19	Issued for Information	TR	MN
A	12.09.19	Issued for Information	AD	TR

1: Originator 2: Project Architect 3: Director

PLANNING ISSUE



16 Mandeville Courtyard, 142 Battersea Park Road, London SW11 4NF
tel: +44 (0) 20 7720 5999 email: mail@andarchitects.co.uk

client
Hugo Fonseca

project
Wyke Road

drawing title
Apartments - First, Second Floor


project start date
September 2019

scale
1:50 @ A1
1:100 @ A3

revision
H

drawing number
507PL(A)104

All dimensions must be checked on site and any discrepancies reported to the architect before any work commences. DO NOT SCALE from this drawing. This drawing is the copyright of AND Architects Ltd and may not be copied or printed without express written permission from AND Architects Ltd.

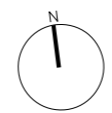

This page is intentionally left blank