
CLADDING SURFACES COATED WITH AN ANTI-GRAFFITI GLAZE AND AS ALTERNATIVE MEASURES FOR REDUCING GRAFFITI WILL BE GROWING AN APPROPRIATE NON-INVASIVE CLIMBING PLANT UP THE WALL

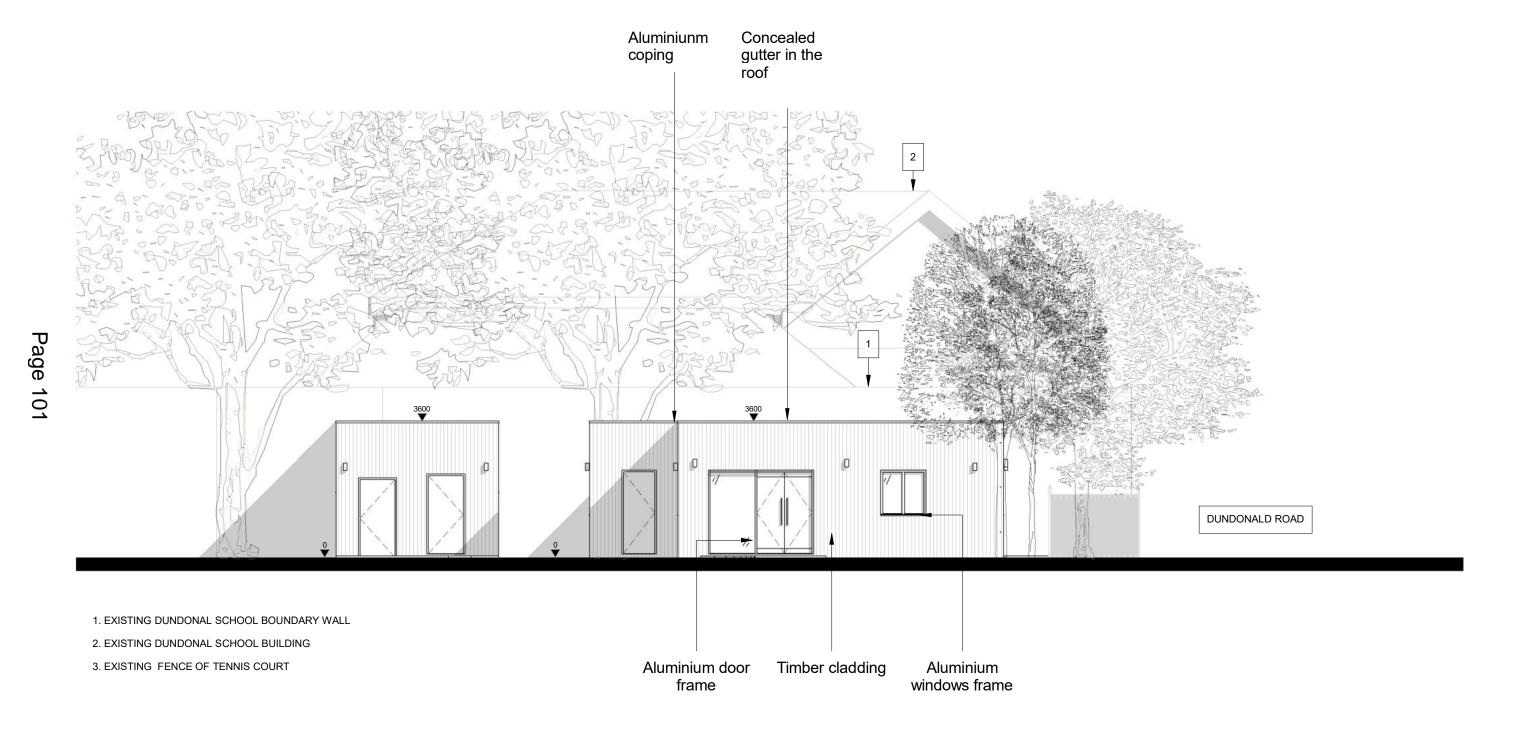



This page is intentionally left blank