


Elevations Key Plan



Rev.	Date	Description
P01	20/07/2020	First Issue
P02	01/09/2020	Issued for consultation
P03	23/10/2020	Issued for Planning

KEY
 ●●● Existing Building Outline

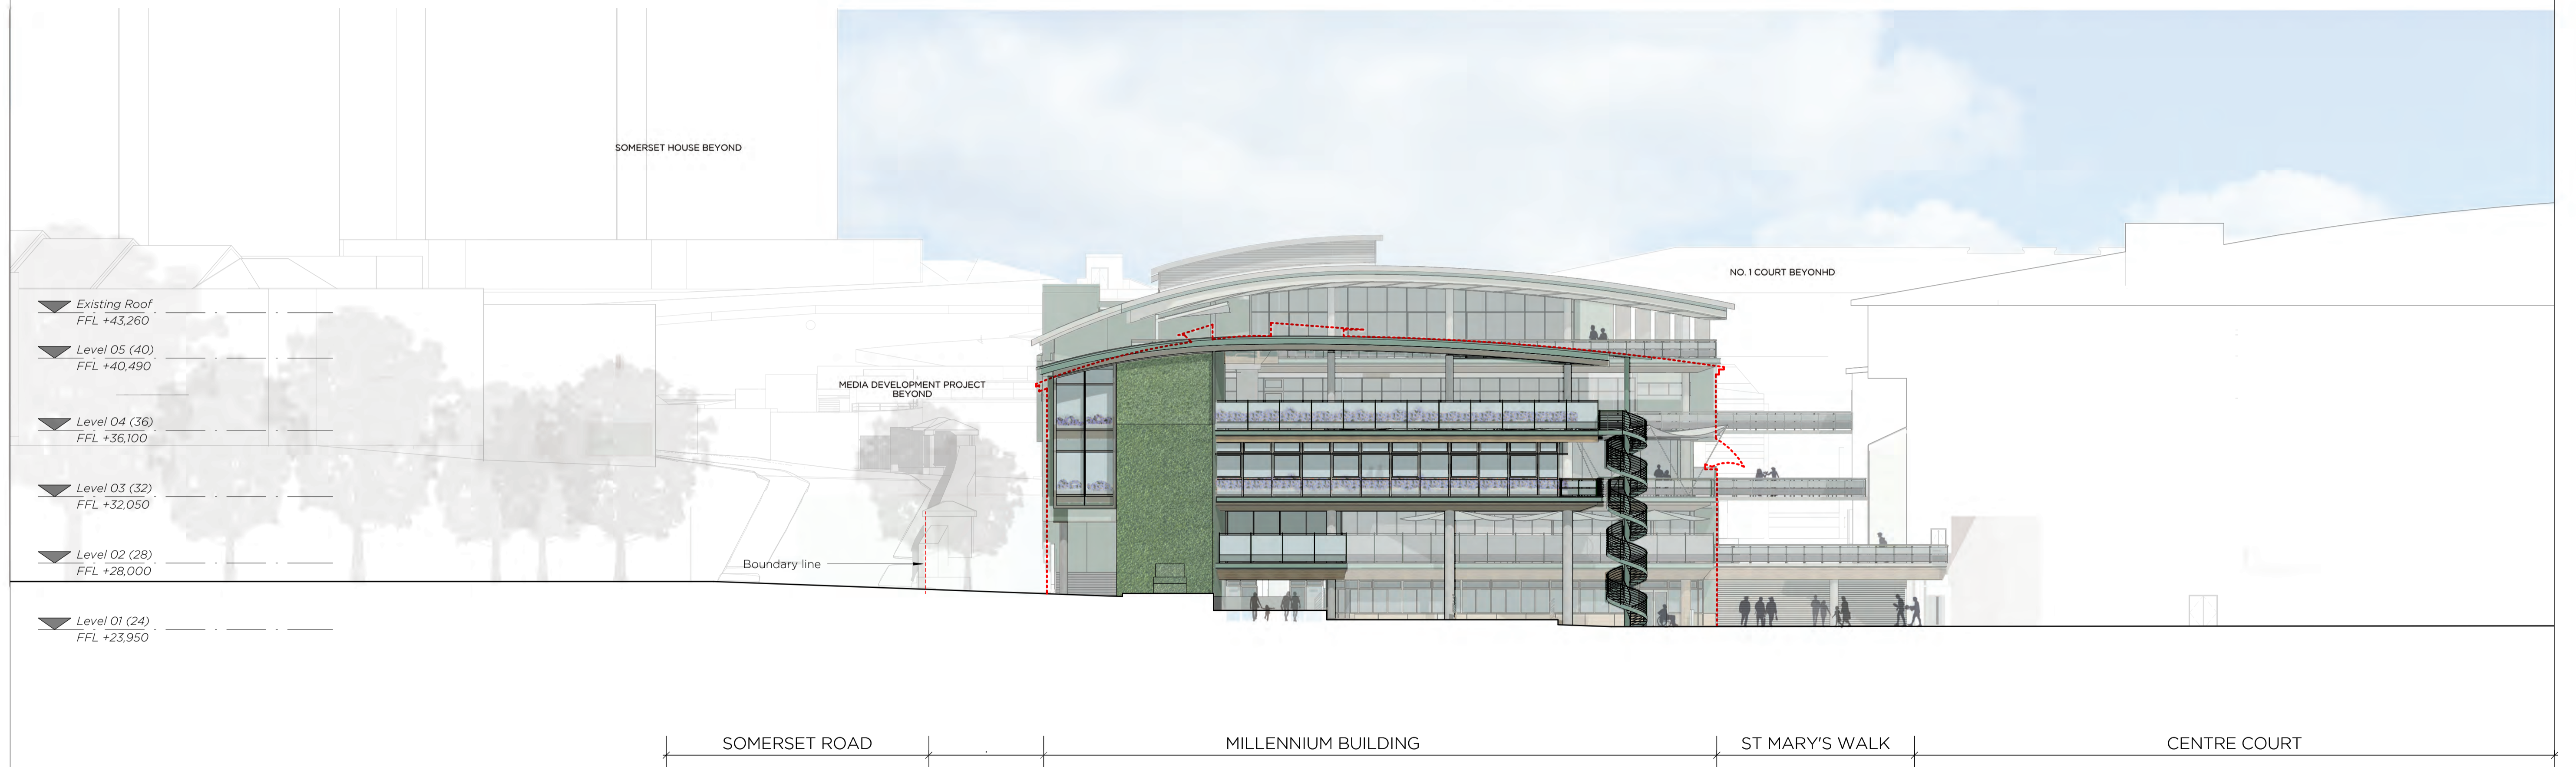

Notes
 1. To be read in conjunction with all relevant information
 2. Do not scale from drawing

LANGSTAFF ARCHITECTS DAY address 321 Edinburgh House, 170 Kennington Lane London SE11 5DP e-mail office@langstaffday.co.uk		project Millennium Building Project for AELTG title Proposed GA Elevation - South
		drawing number 51335-LDA-MB-ZZ-DR-A-PL227 rev. P03
suitability S2 - For Information	scale 1:200@A1 1:400@A3	

This page is intentionally left blank