


- NOTES:**
- ALL DIMENSIONS SHOWN IN MILLIMETRES (mm) UNLESS OTHERWISE STATED.
  - ALL ELEVATIONS STATED ARE IN METRES ABOVE ORDNANCE DATUM (mAOD) BASED ON ORDNANCE DATUM NEWLYN (ODN)
  - TOPOGRAPHIC INFORMATION HAS BEEN SUPPLIED BY MERTON BOROUGH COUNCIL PRIOR TO PROJECT COMMENCEMENT
  - SITE ACCESS IS AVAILABLE VIA MERTON COUNCIL ACCESS ON WIMBLETON PARK ROAD AS SHOWN
  - WORKS LOCATIONS IDENTIFIED WILL BE SCHEDULED TO HAVE WORK PHASES RUN CONSECUTIVELY
  - REMOVAL OF AREAS OF THE WORKS WILL REQUIRE THE REMOVAL OF EXISTING FENCE IN PARTICULAR LOCATIONS WHICH WILL BE COMMUNICATED WITH ANY RELEVANT STAKEHOLDERS PRIOR
  - ACCESS TO THE WORKS VIA MERTON BOROUGH COUNCIL CONTROLLED GATES WILL BE AGREED PRIOR TO WORKS COMMENCEMENT

**LEGEND**

Buildings	Overhead Cable	Park Bench
Wall	Concrete edge	Sheet Pile
Kerb line	Proposed access road	Gate
Line marking	New / Modified Structure	Existing Tree
Centre line		
Tarmac edge	Proposed Auxiliary Spillway	
Grass verge	Existing Walkway to be Replaced	
Canopy/Overhang	Proposed Site Compound	
Verge	Proposed Climbing Plants	
Fence		

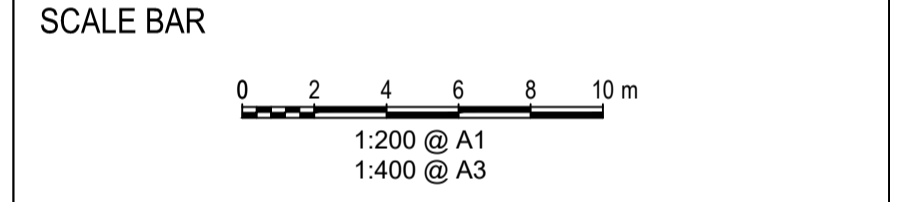


- DRAWING REFERENCES**  
Reference where applicable
- WMBLDN-WAB-XX-XX-DR-C-010005
  - WMBLDN-WAB-XX-XX-DR-C-010101
  - WMBLDN-WAB-XX-XX-DR-HA-010111
  - WMBLDN-WAB-XX-XX-DR-C-010201
  - WMBLDN-WAB-XX-XX-DR-C-010204
  - WMBLDN-WAB-XX-XX-DR-C-010003

**S3 : SUITABLE FOR REVIEW & COMMENTS**

Revision	Status	Author	Checked	Approved	Date	
P03	S3	SUITABLE FOR REVIEW AND COMMENT	KC	ML	BC	19/03/21
P02	S3	SUITABLE FOR REVIEW AND COMMENT	KC	ML	BC	25/01/21
P01	S3	SUITABLE FOR REVIEW AND COMMENT	CM	BC	PJM	05/10/20



Location Code: WMBLDN	OS Reference: TQ246722	
Role: CIVIL	Volume: All Volumes	
Location/Town: Wimbledon, SW19 8AU		
Site Name: Wimbledon Park		
Project Name: Wimbledon Park Reservoir MIOS Works		
Drawing Title: Auxiliary Spillway General Arrangement		
Scale: 1:400	Sheet Size: A3	Status: S3
Drawing Number: WMBLDN-WAB-XX-XX-DR-C-010301		Revision: P03

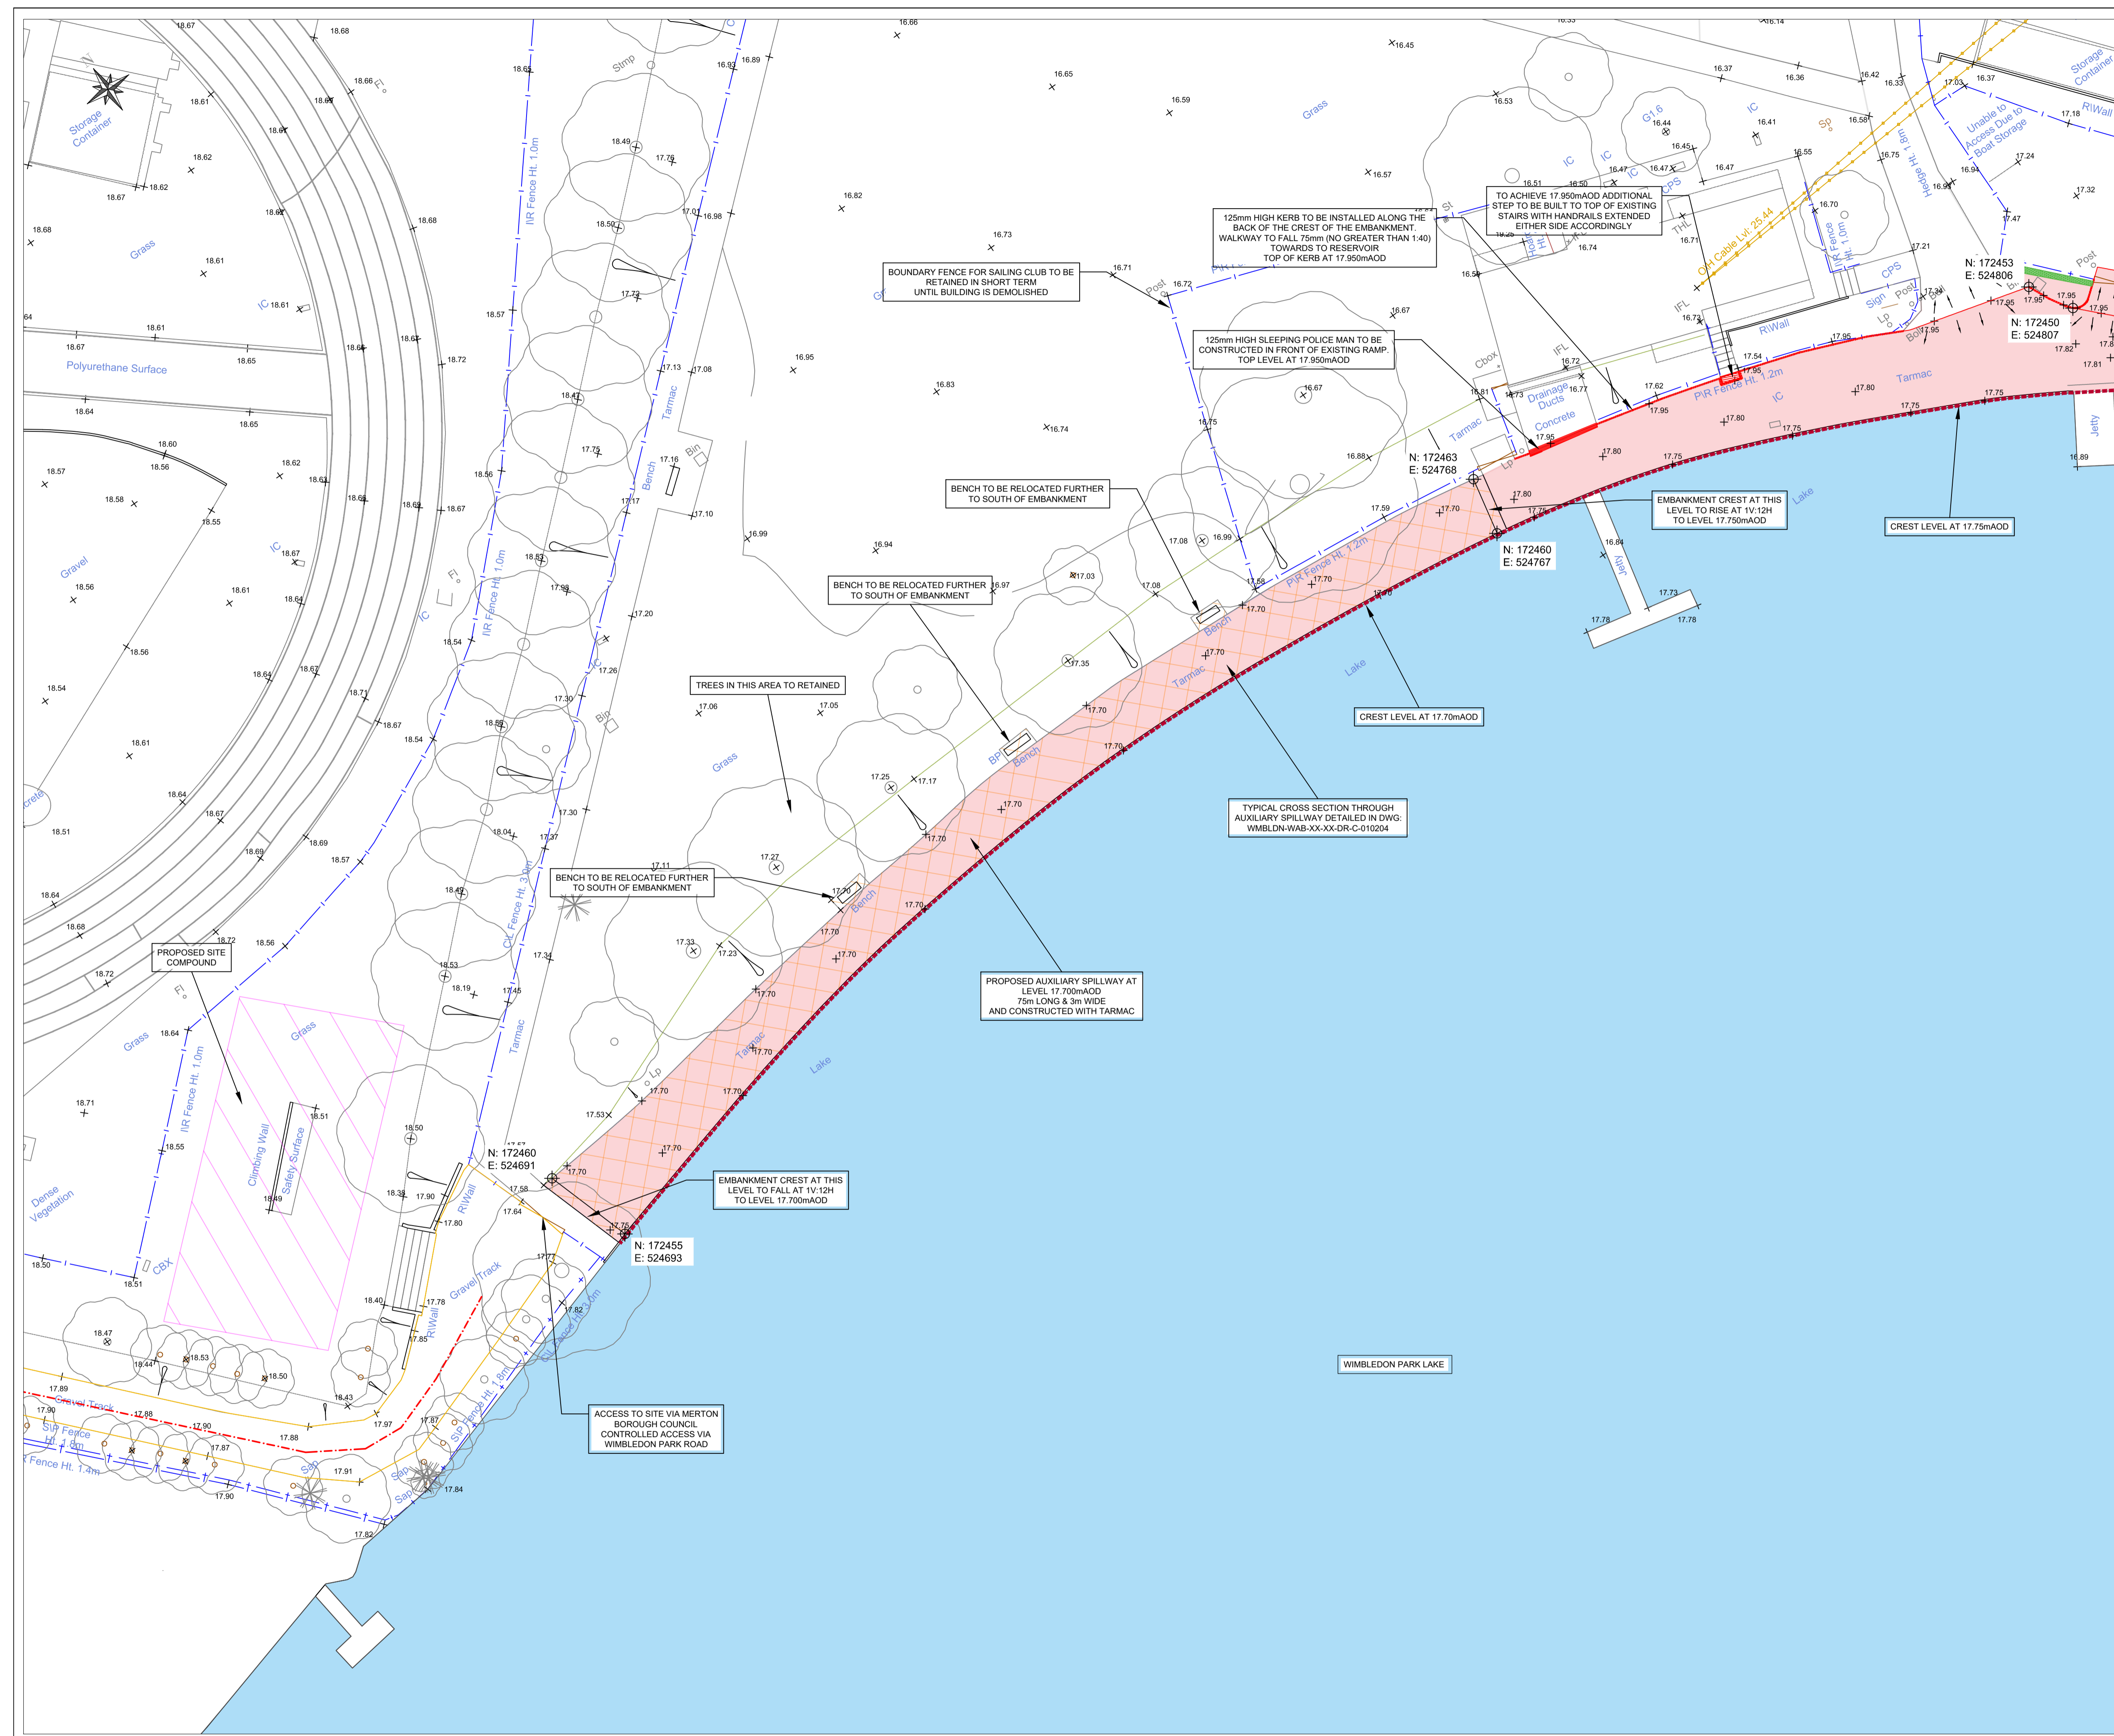

This page is intentionally left blank