


40a, Kenilworth Ave, SW19

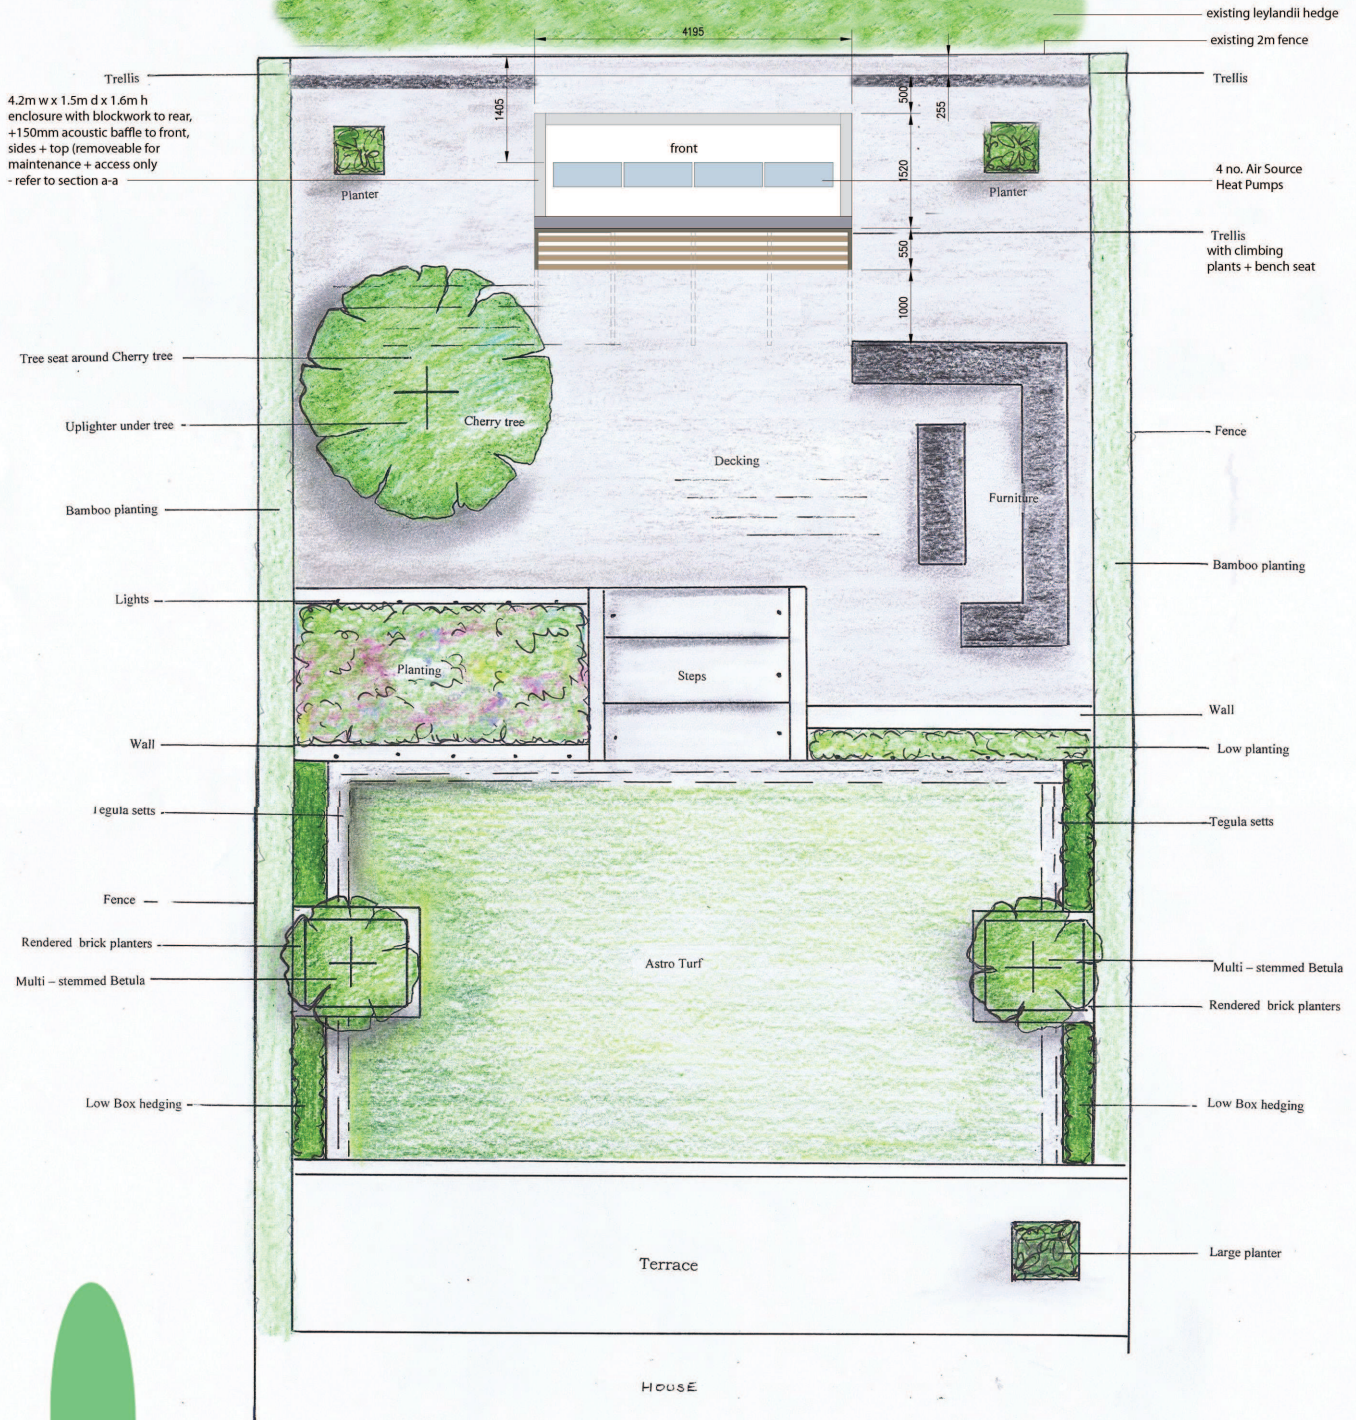

SECTION A_A

DESIGNER -
 Diana Colquhoun
 Flower Power - Garden Design
SCALE - 1:50
DATE - October 2013

This page is intentionally left blank