

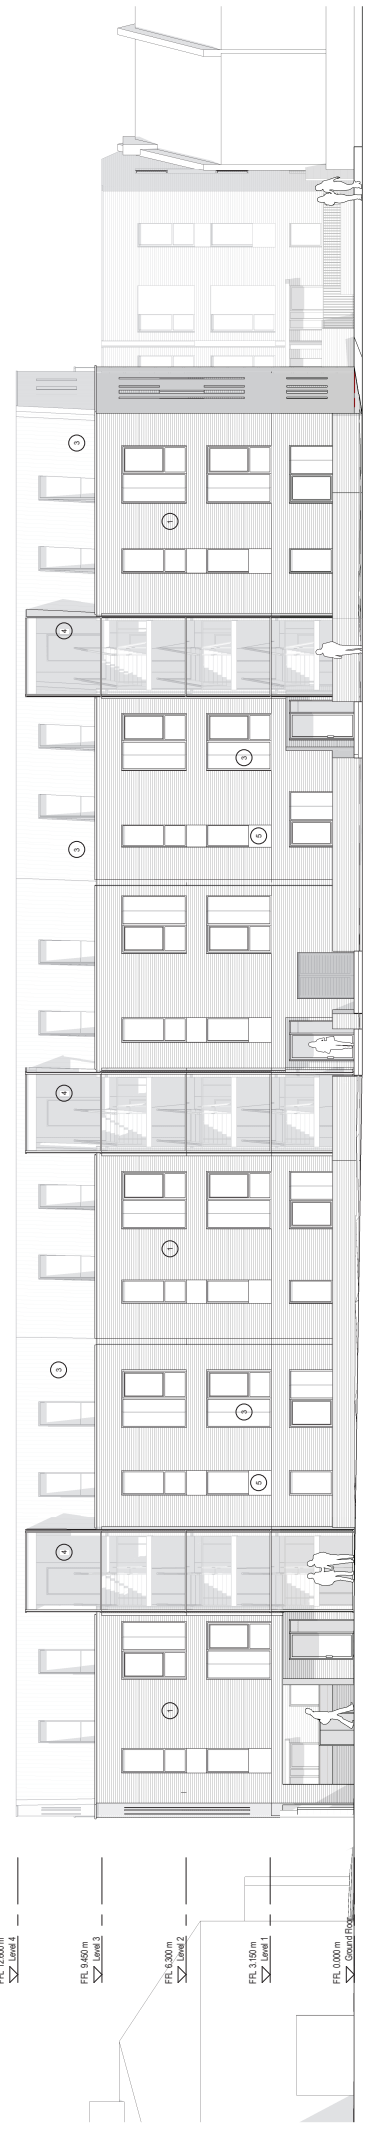


1 East Elevation Block A-C
1:100

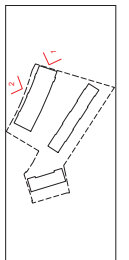


2 North Elevation Block A-C
1:100

NOTES
 1. All dimensions are in meters unless otherwise specified.
 2. All elevations are shown to the finished floor level.

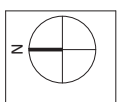

Item	Material	Color
1	Light buff brick	
2	Bronze coloured metal cladding	
3	Polished stainless steel	

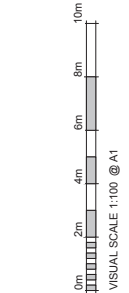

- Materials
- Light buff brick
 - Bronze coloured metal cladding
 - Polished stainless steel
