


Existing residential use

Page 9

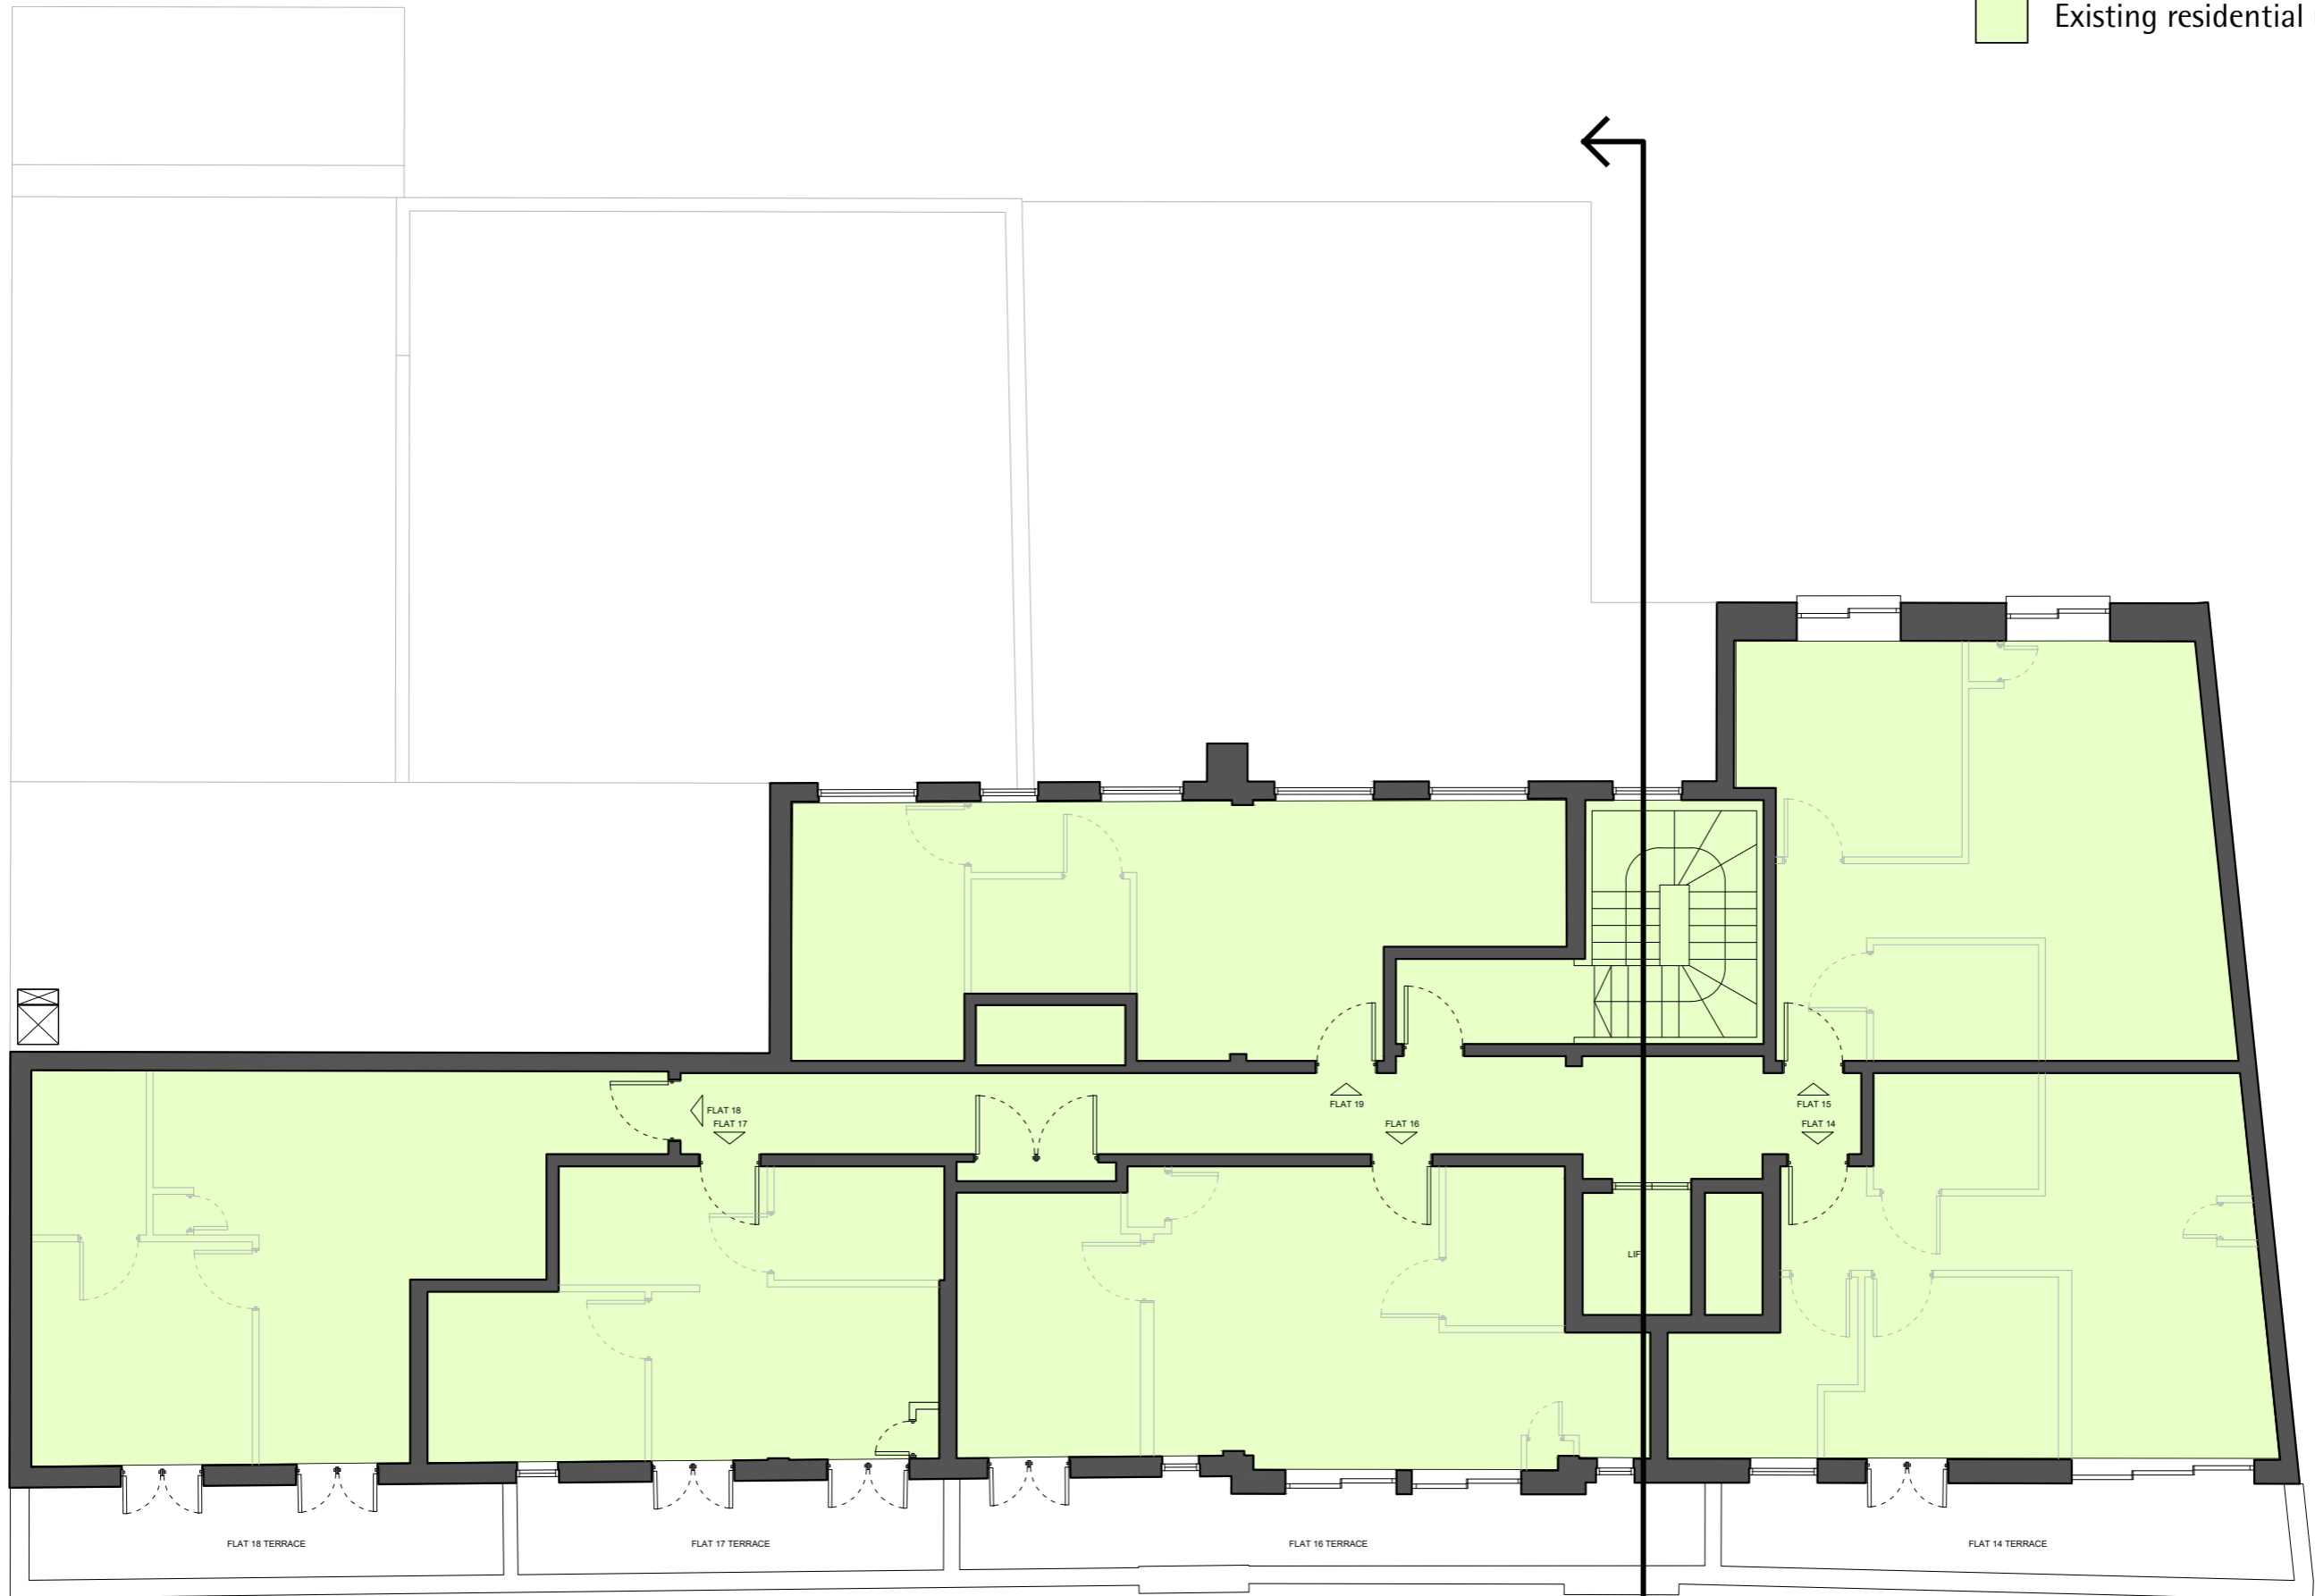

This page is intentionally left blank