




1 Site Section AA - Existing
 1:500
 0 5 10 25 50 m

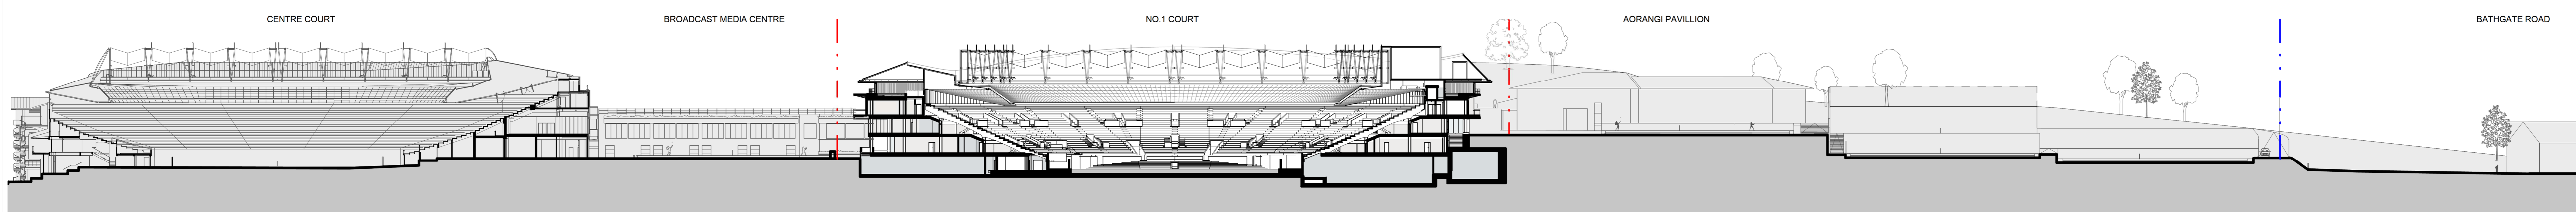

2 Site Section AA - Proposed
 1:500
 0 5 10 25 50 m

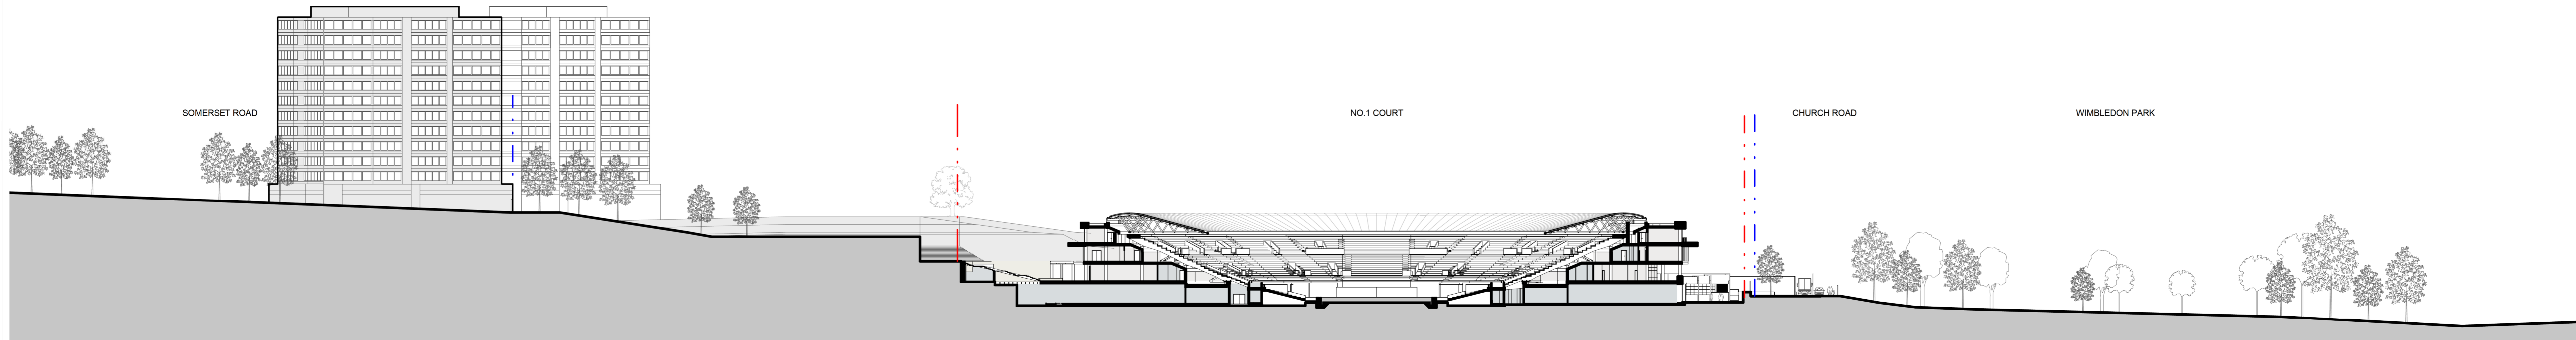

3 Site Section BB - Existing
 1:500
 0 5 10 25 50 m

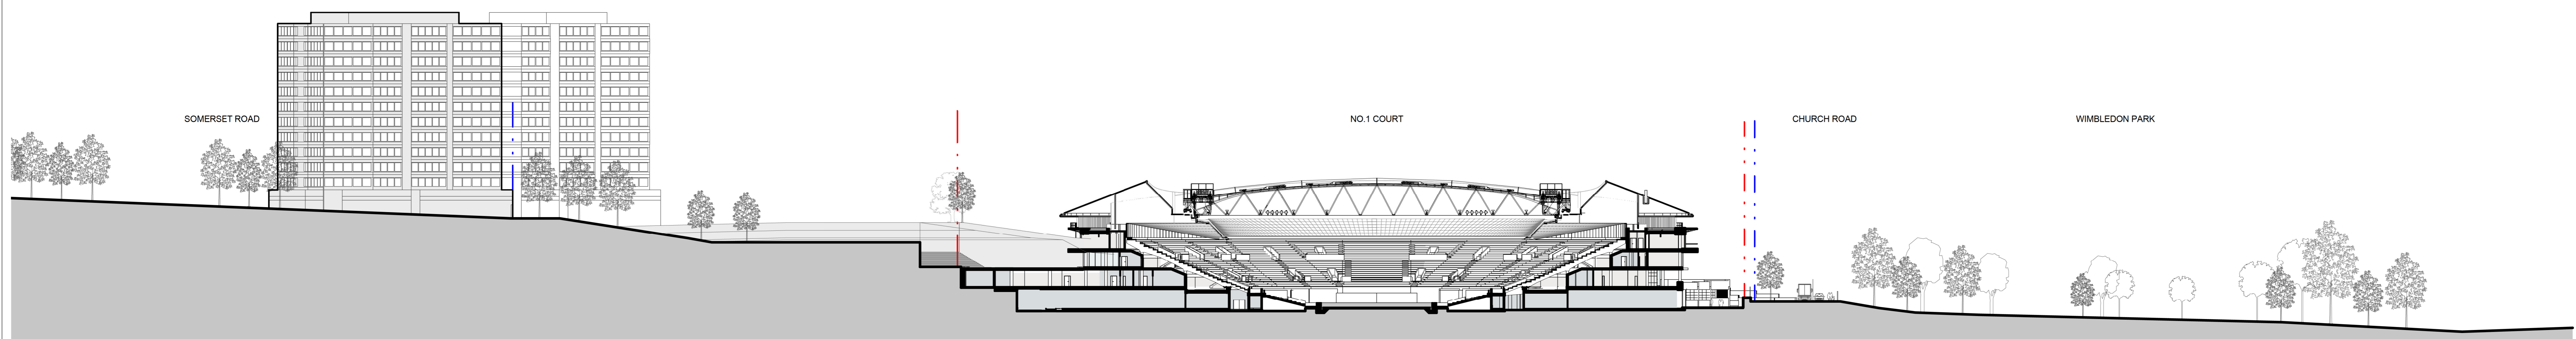

4 Site Section BB - Proposed
 1:500
 0 5 10 25 50 m

Site Boundary
 Planning Boundary

REV	DATE	FOR
1	05.09.2014	PLANNING ISSUE

CLIENT
**The All England Lawn
 Tennis Ground plc,
 Church Road,
 Wimbledon, London,
 SW19 5EA**

PROJECT
Wimbledon No.1 Court

ADDRESS
**Church Road,
 Wimbledon, London,
 SW19 5EA**

GRIMSHAW PROJECT NO.
12140

SCALE
**1:500 @ A0
 1:1000 @ A2**

STATUS
FOR PLANNING

DRAWING
Site Context Sections AA & BB

DRAWN	CHECKED	AUTHORISED
DF/JH	RF	BH

DRAWING NUMBER
2A-010A-710

REVISION
1

This page is intentionally left blank