

- Accessible WC
- Back of House accommodation
- Front of House accommodation
- Proposed New Development
- Planning Application Boundary


REVISIONS	REV	DATE	FOR
1	05.09.2014	PLANNING ISSUE	

CLIENT
**The All England Lawn
 Tennis Ground plc,
 Church Road,
 Wimbledon, London,
 SW19 5EA**

PROJECT
Wimbledon No.1 Court

ADDRESS
**Church Road,
 Wimbledon, London,
 SW19 5EA**

GRIMSHAW PROJECT NO.
12140

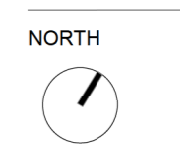


SCALE
**1 : 200@ A0
 1 : 400@ A2**

STATUS
FOR PLANNING

DRAWING
GA Plan Level 3 - PROPOSED

DRAWN	CHECKED	AUTHORISED
AZJH	RF	BH

DRAWING NUMBER	REVISION
2A-010A-310	1

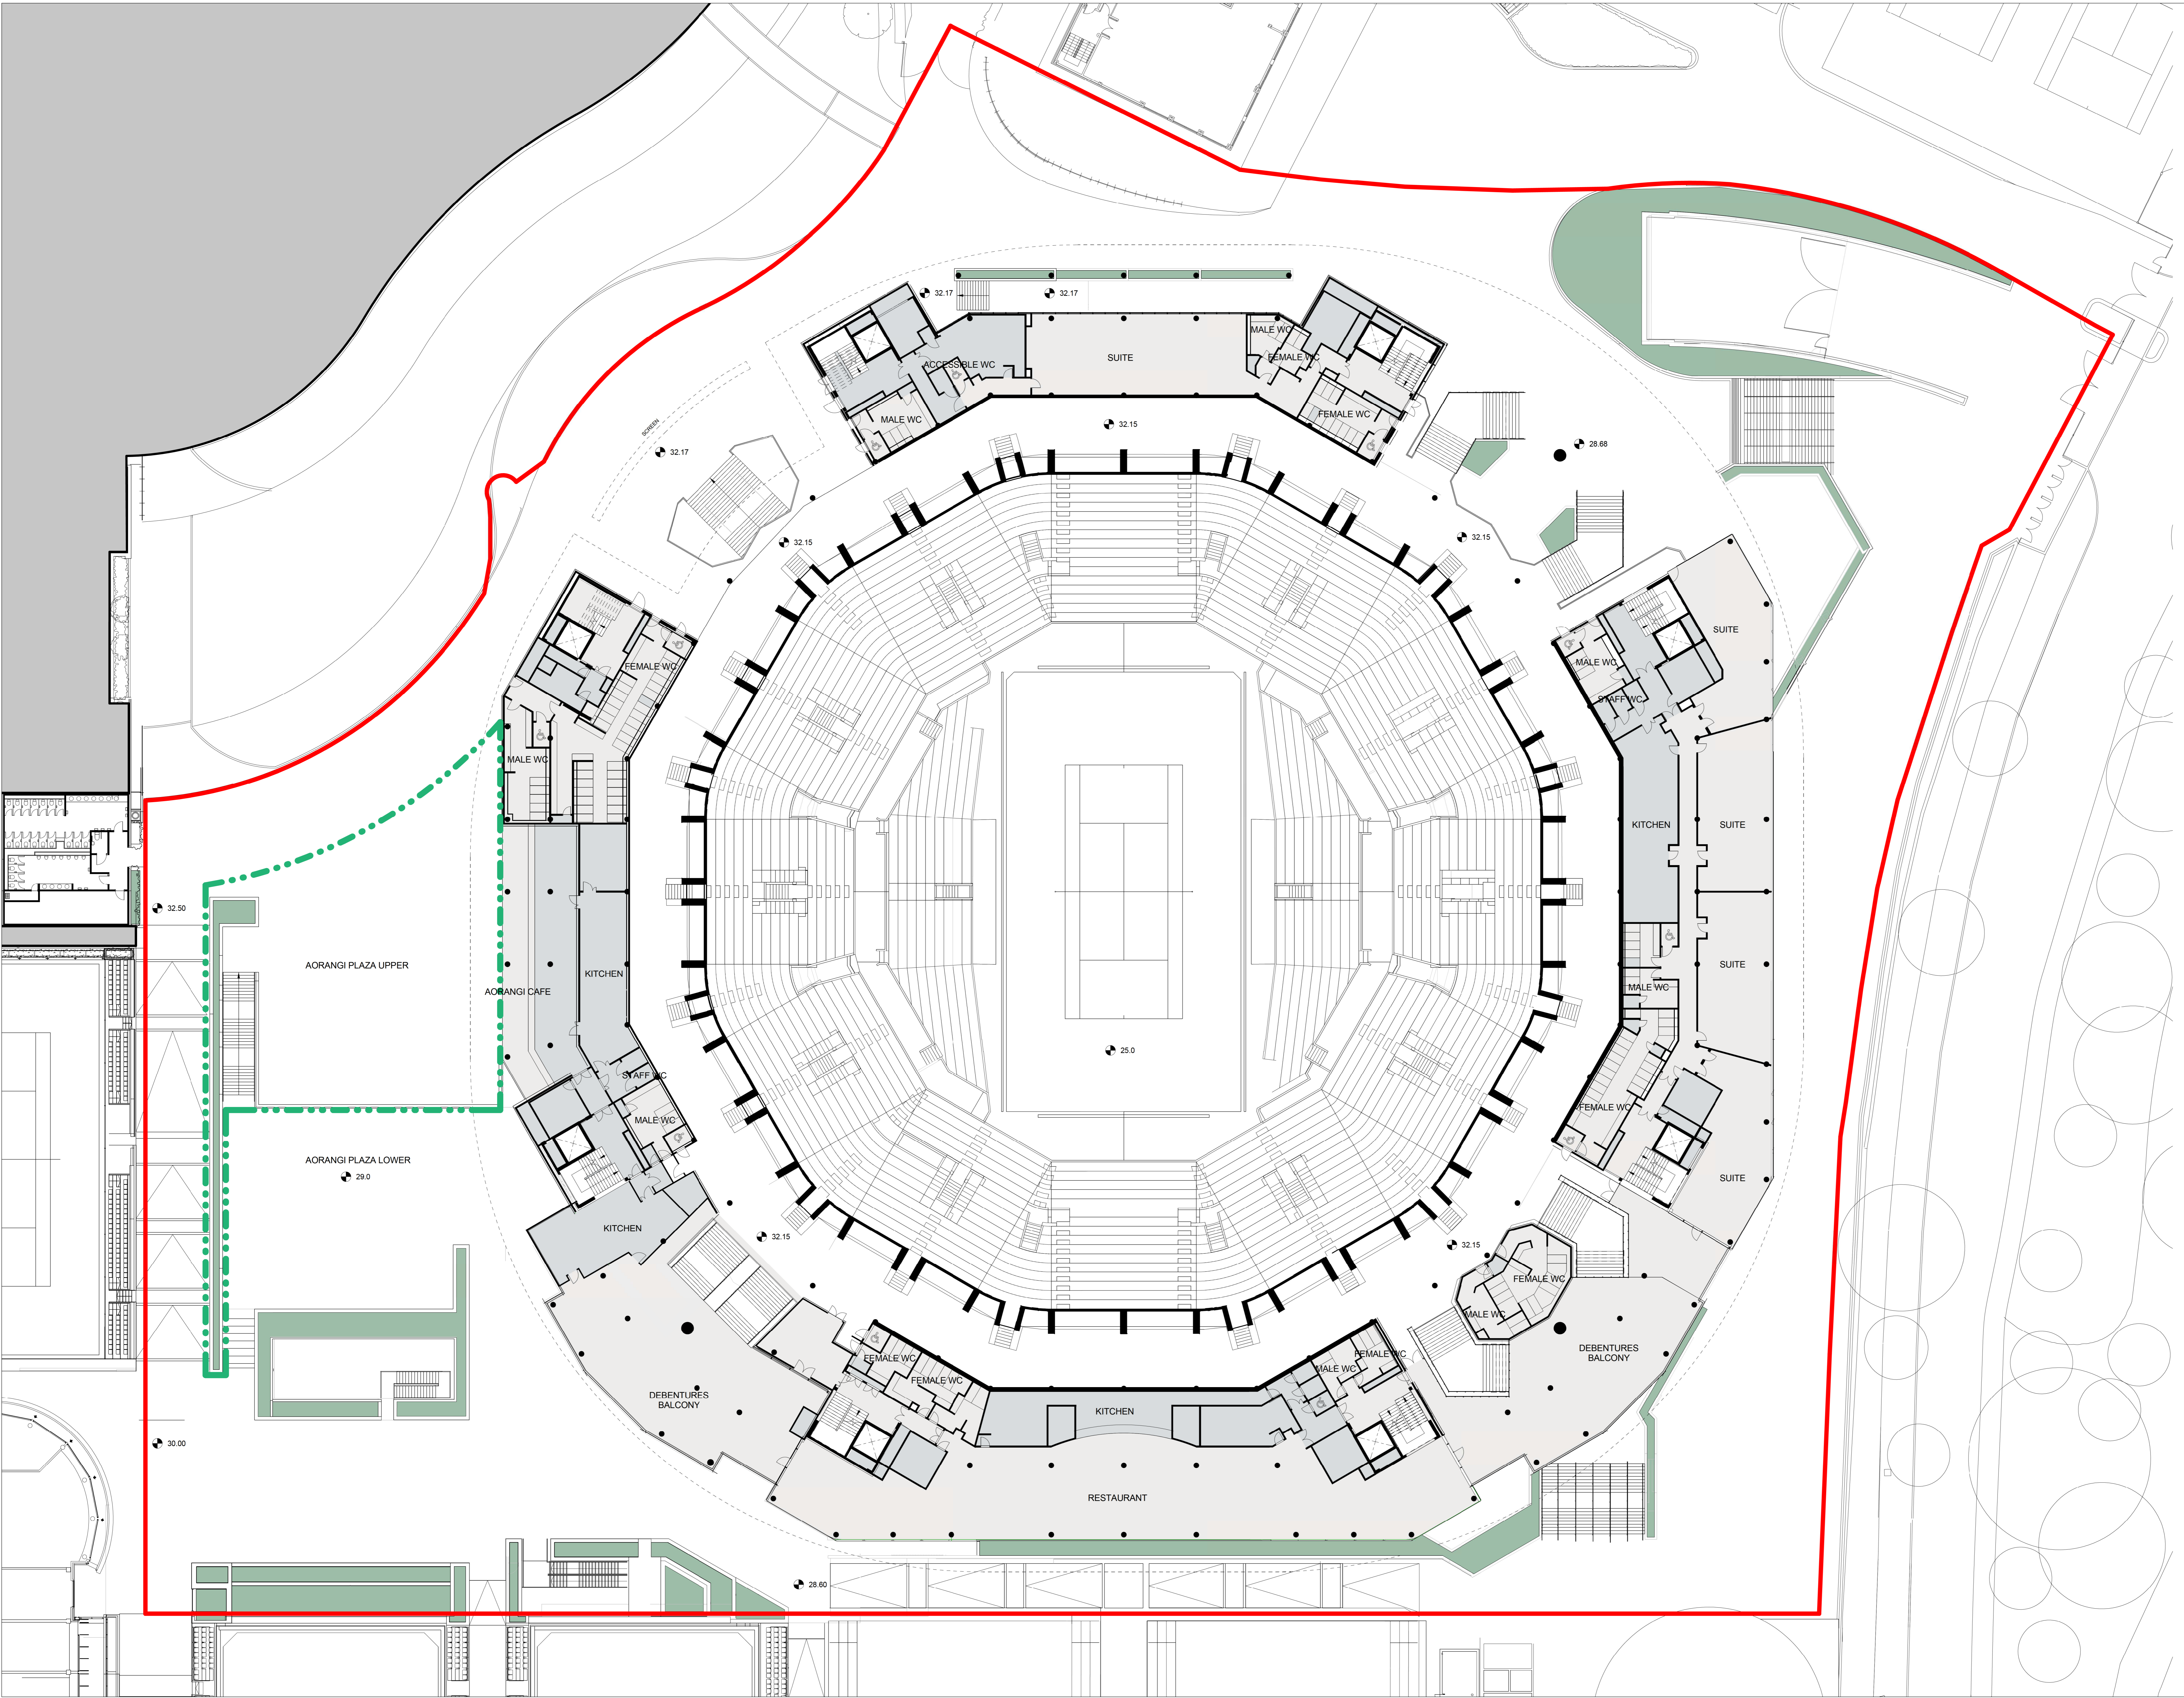

This page is intentionally left blank