



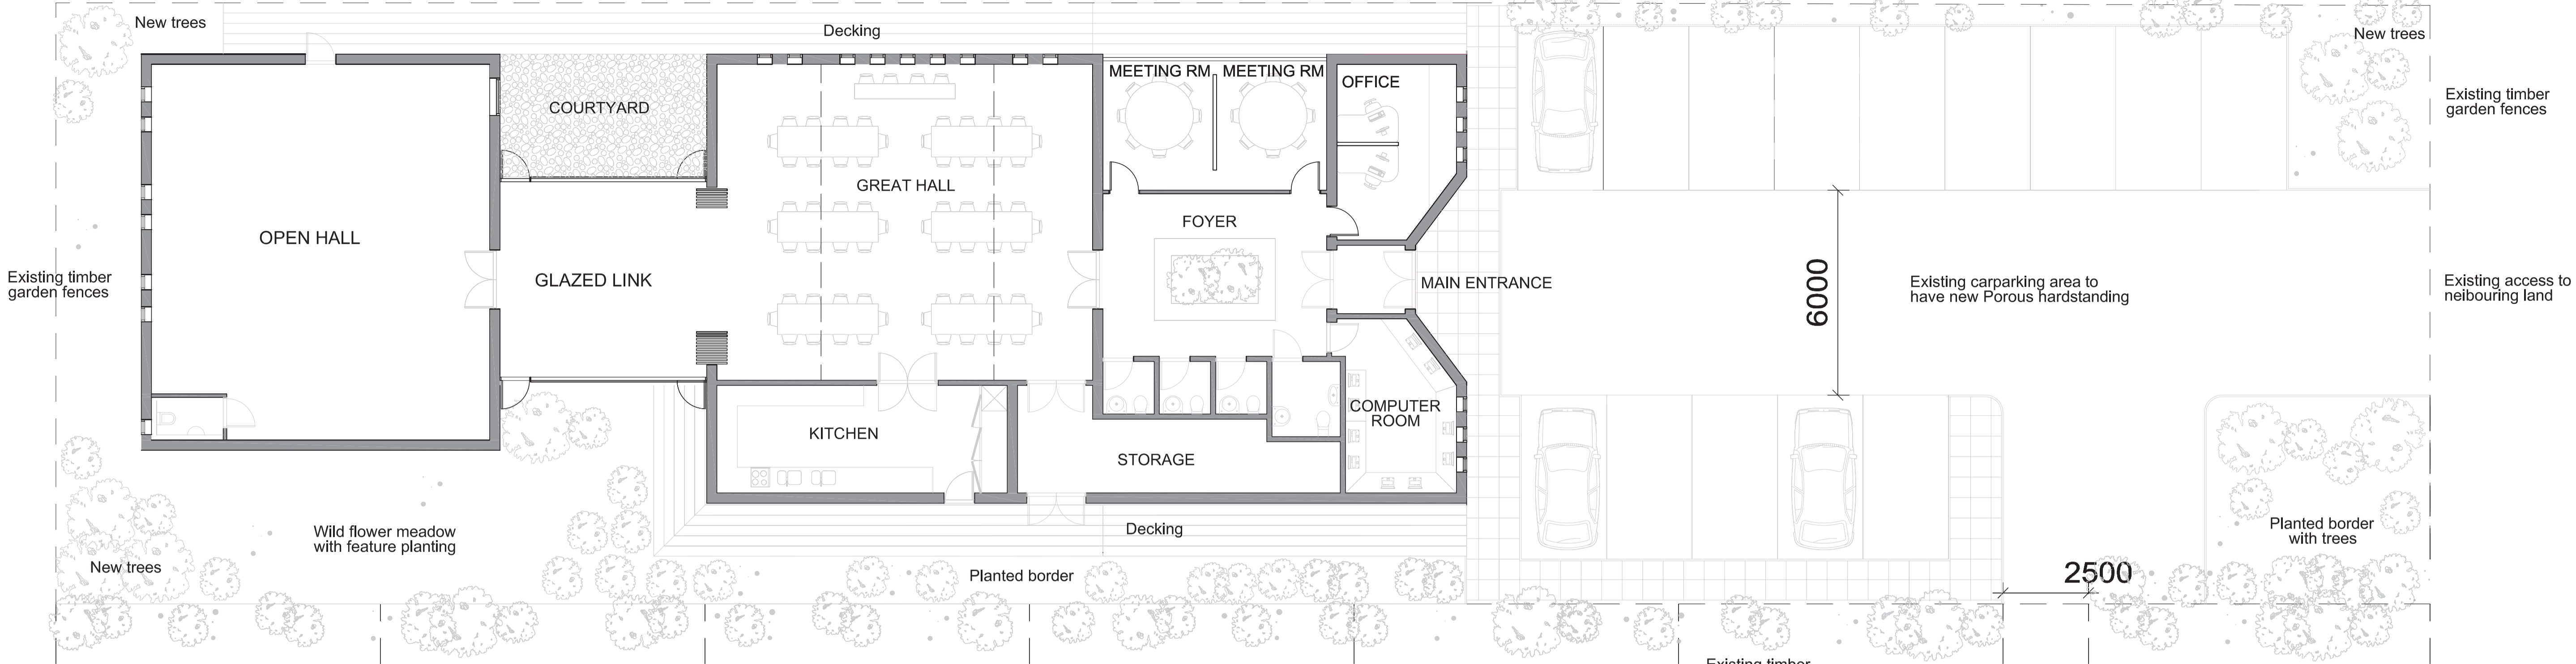

Existing fencing to sports grounds

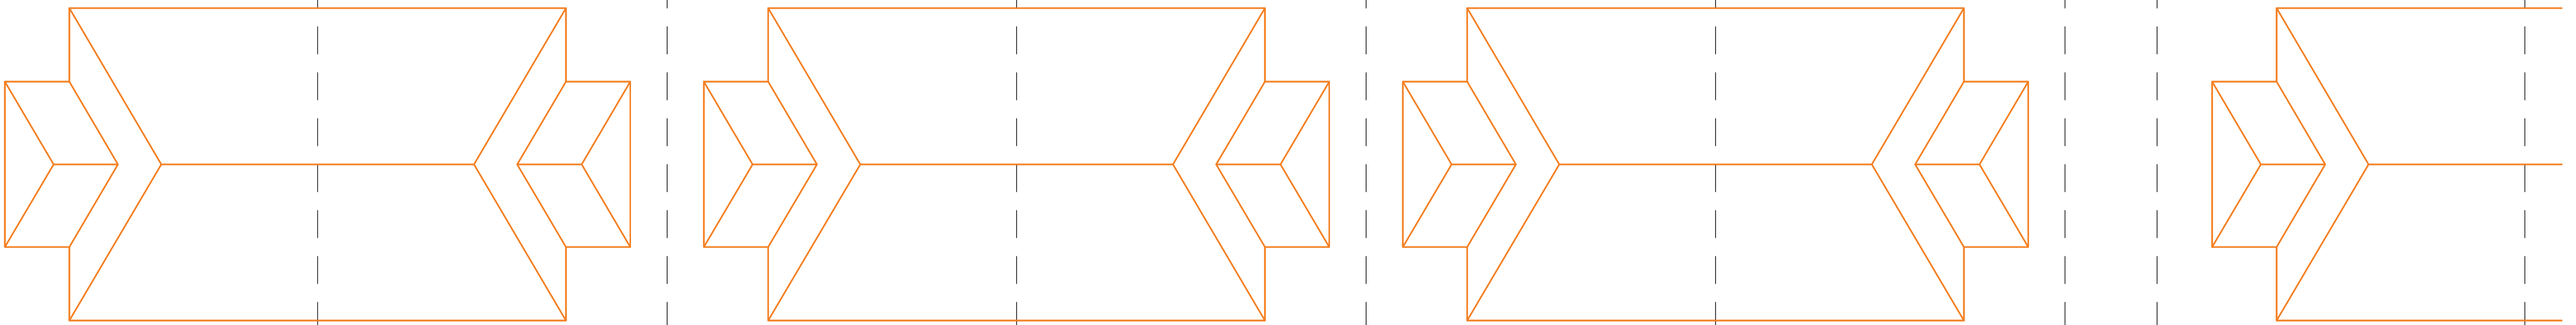

Page 65



CANNON HILL LANE SW20 COUNTY HEADQUARTERS

SCOUT ASSOCIATION

REV A - 23.05.11
REV B - 24.10.12
REV C - 21.11.12

GENERAL ARRANGEMENT PLAN
1:100 @ A1

19-07-12
SHARAN CHANDOLA

Drawing number: 12-112-06C

This page is intentionally left blank