




Important Information:
 All information contained in this drawing (including digital data) should be checked and verified prior to any fabrication or construction.

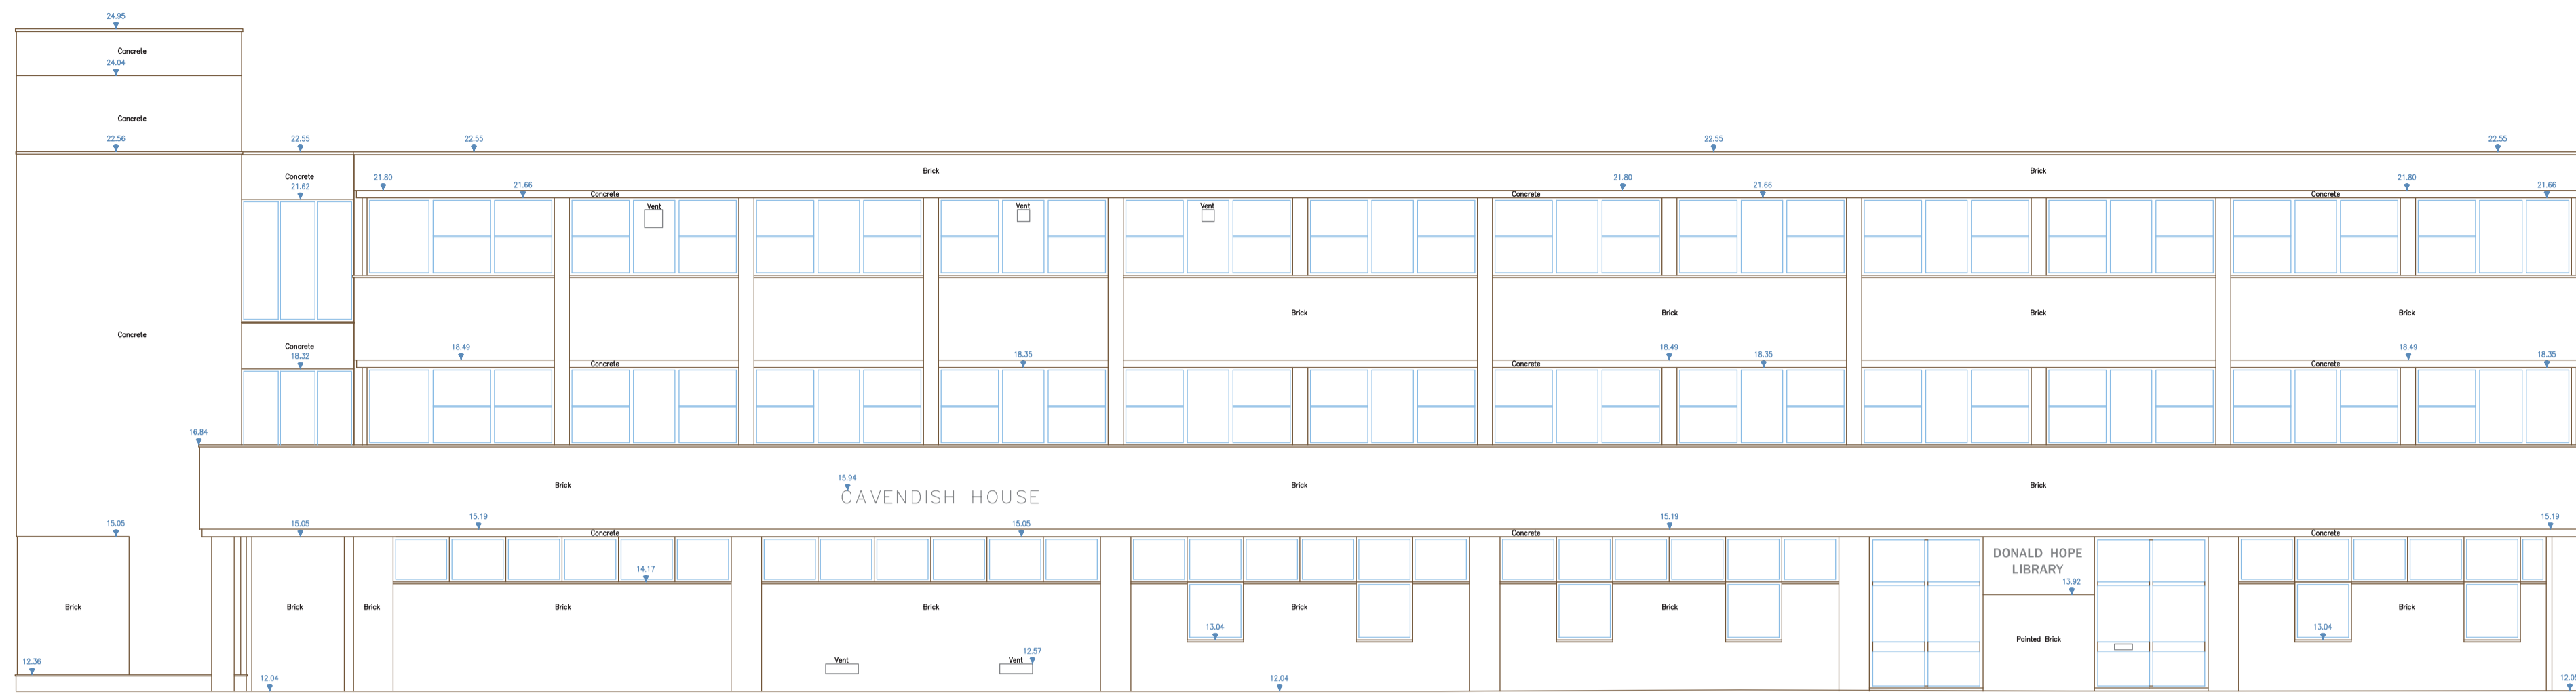


Elevation 1
 Datum 11.00m

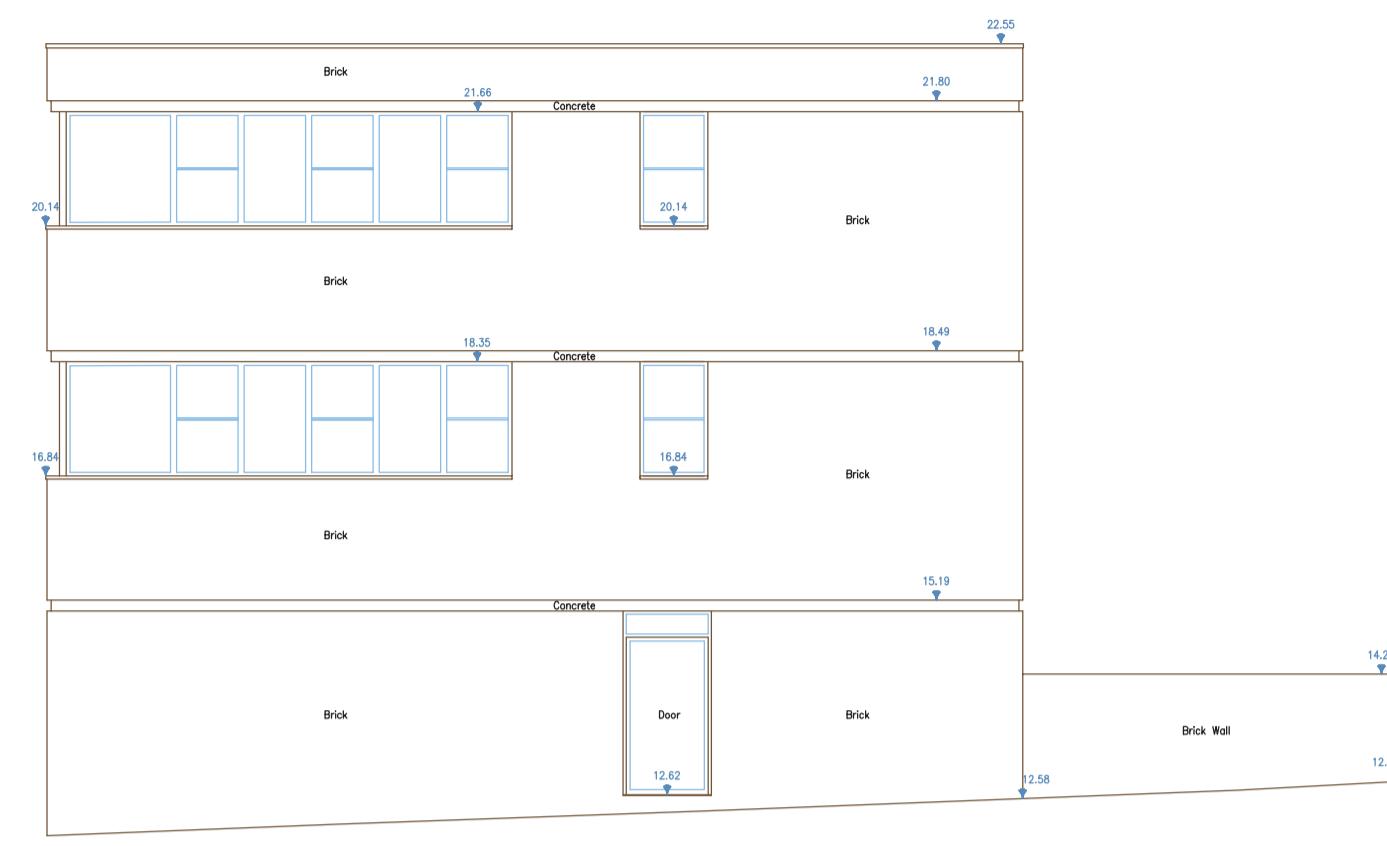


Elevation 2
 Datum 11.00m

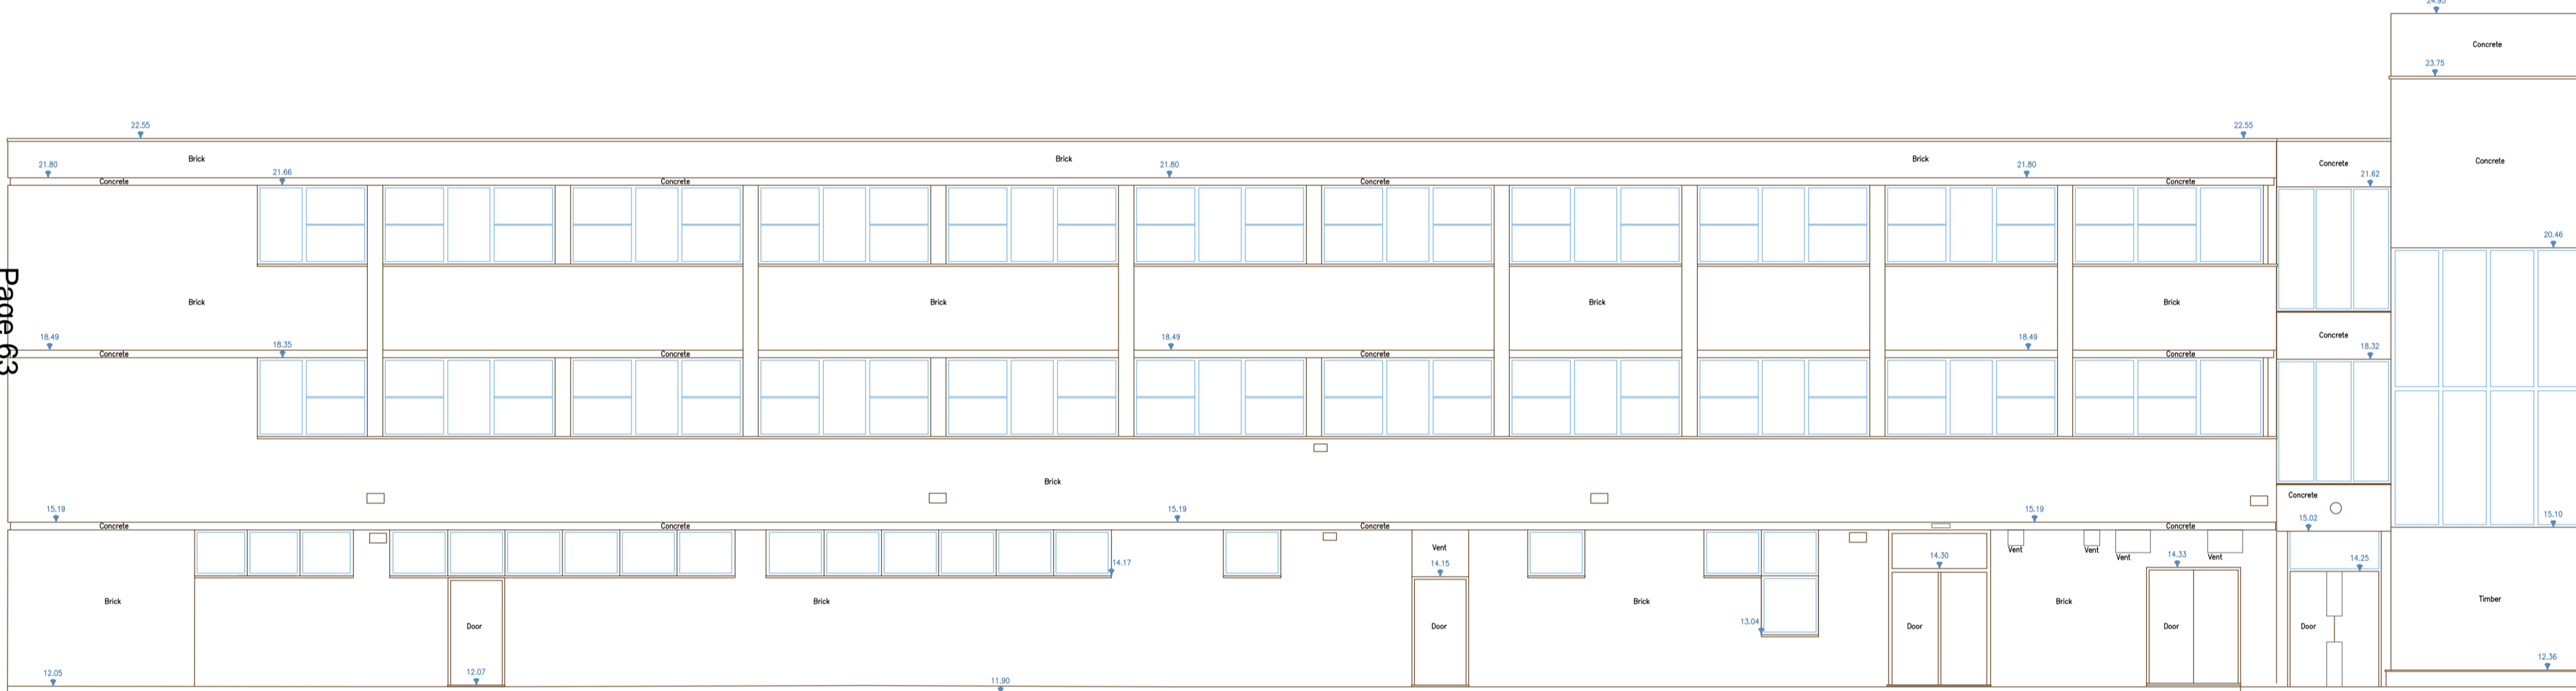


Elevation 3
 Datum 11.00m

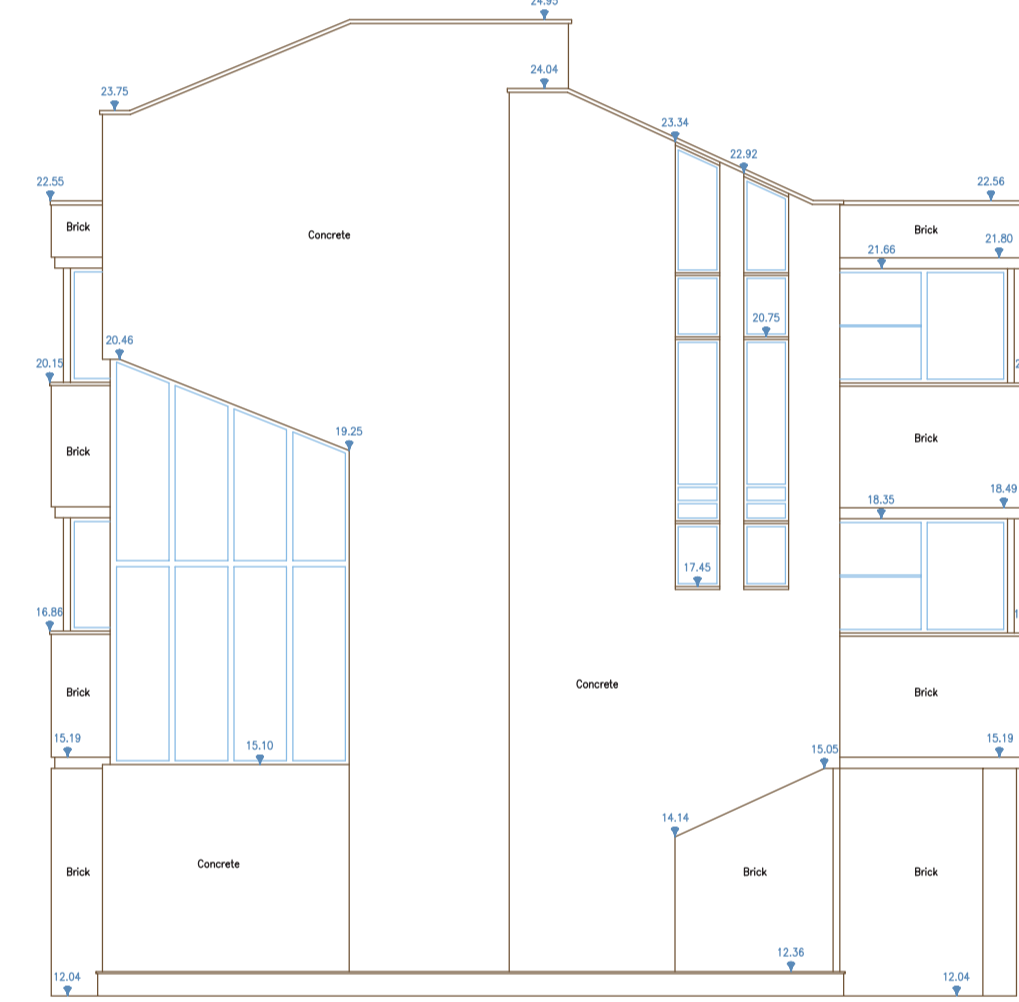


Elevation 4
 Datum 11.00m

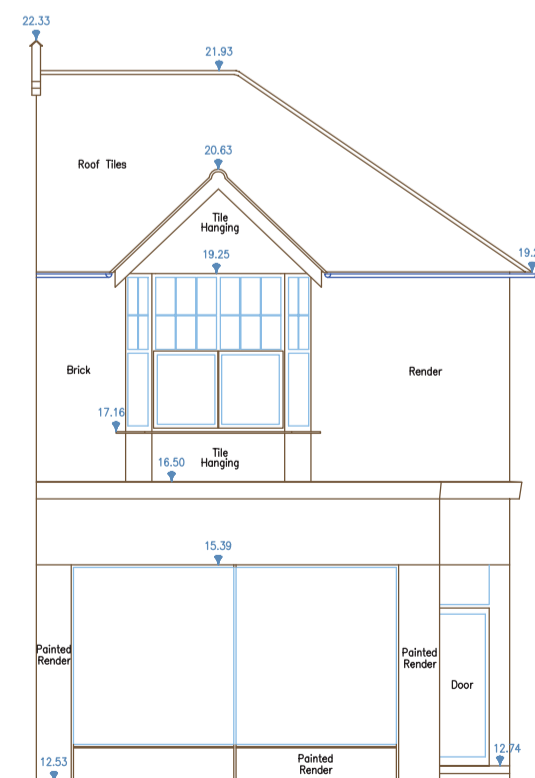


Elevation 5
 Datum 11.00m

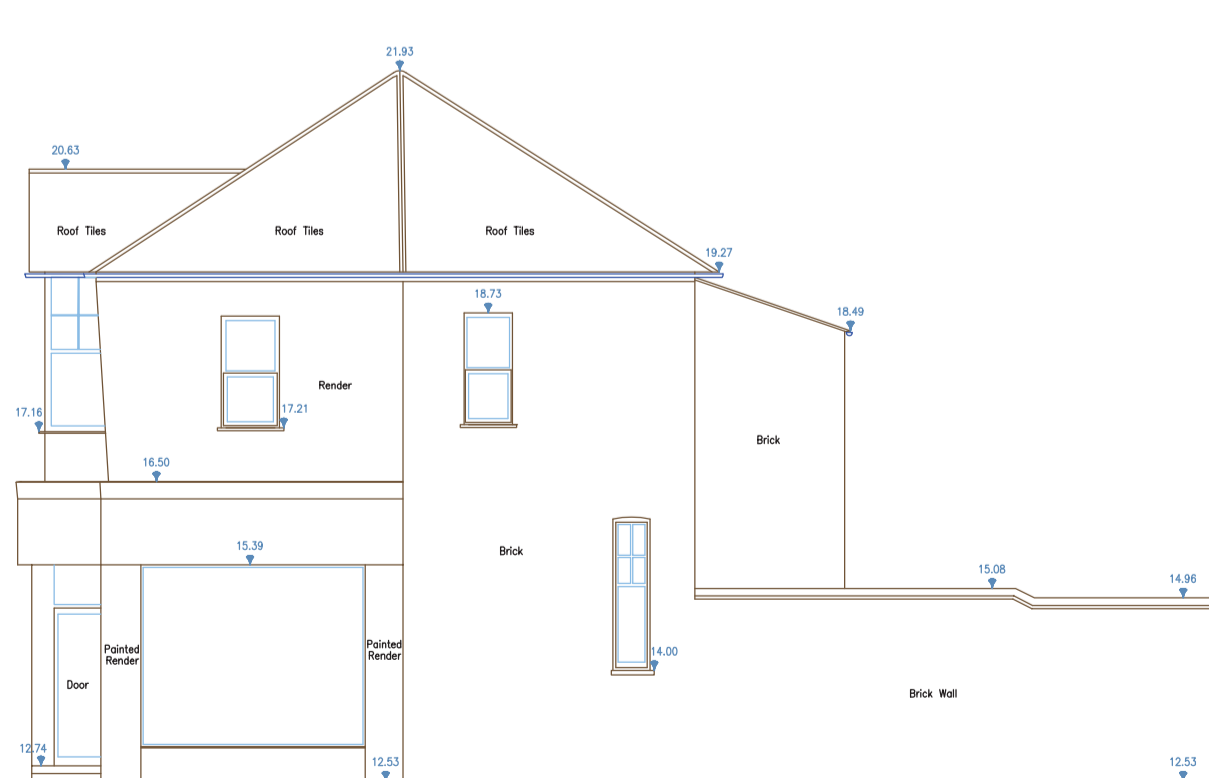


Elevation 6
 Datum 11.00m

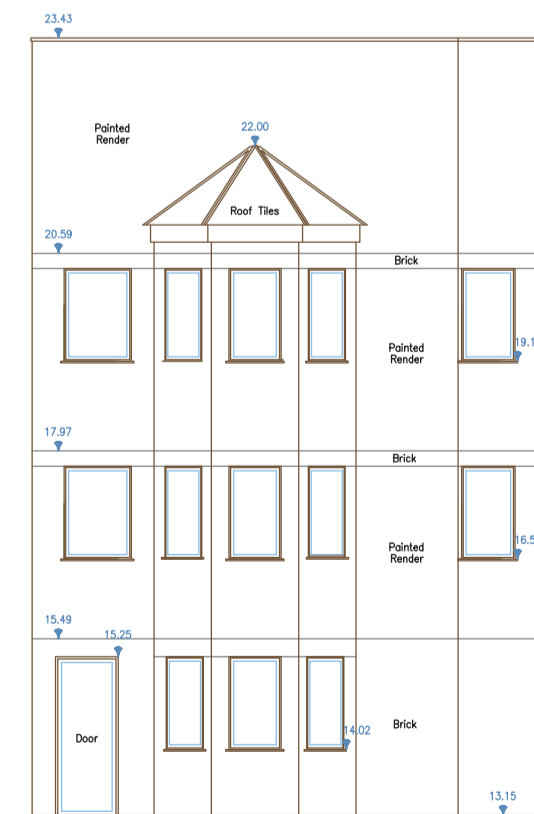


Elevation 7
 Datum 12.00m

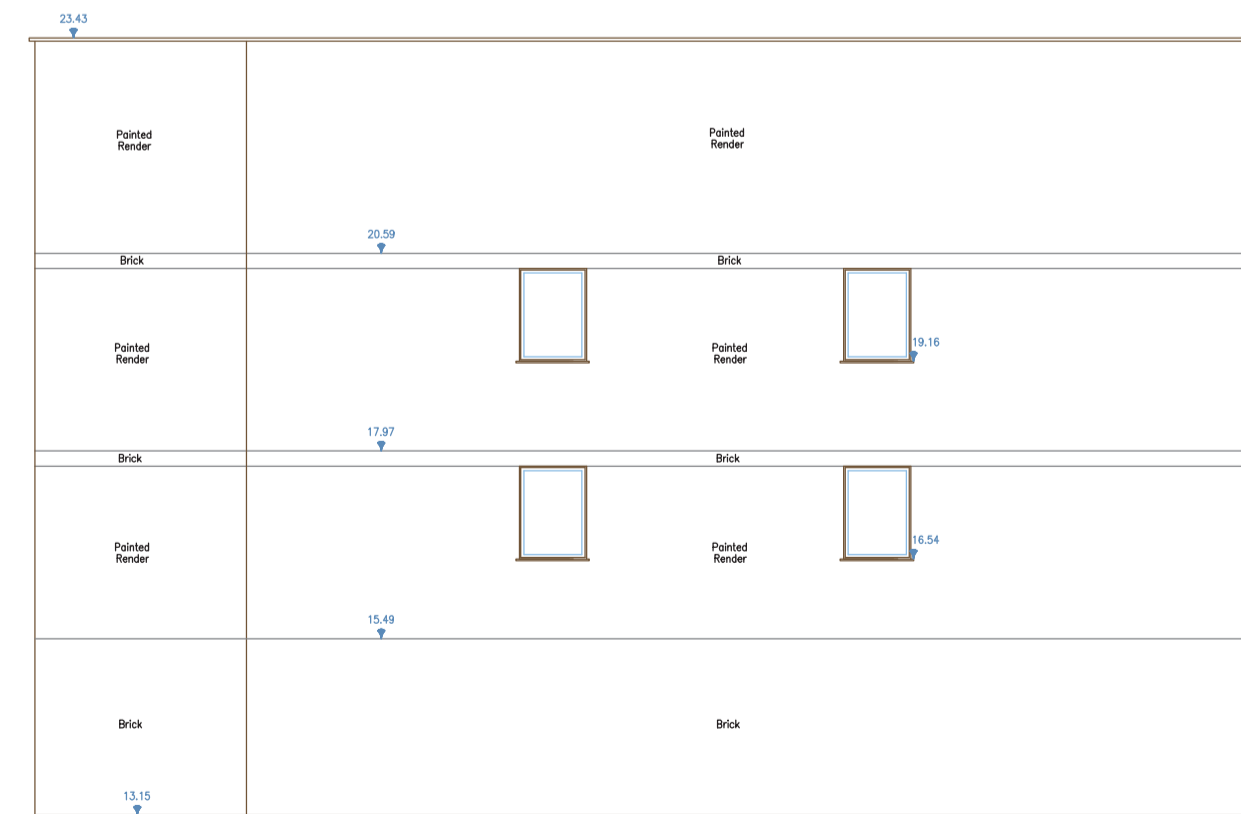

Elevation 8
 Datum 12.00m

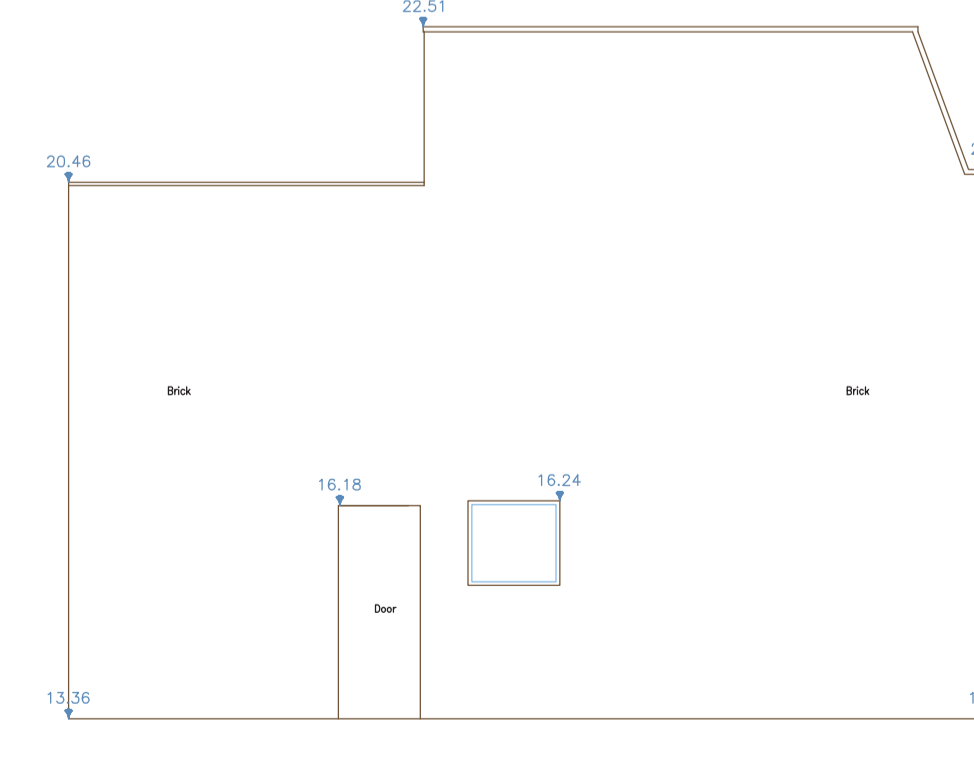

Elevation 9
 Datum 11.00m

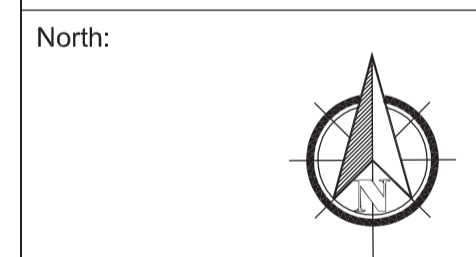

Grid: TO OS GPS Grid
 Levelling: To OS GPS Datum

Drawing Title: Building Elevations Sheet 1

Site Address: Cavendish House
 105-109 High Street
 Colliers Wood



Client: URB GROUP PROPERTY DEVELOPMENT

Surveyor: SJW Drawn By: WB Verified By: AMF Date: 19.09.14
 CM No: CM/14360/Elev1 Rev:
 Scale: 1:100m @ A1 Date: September 2014



This page is intentionally left blank