


Proposed Section A-A - Scale 1:100@A1

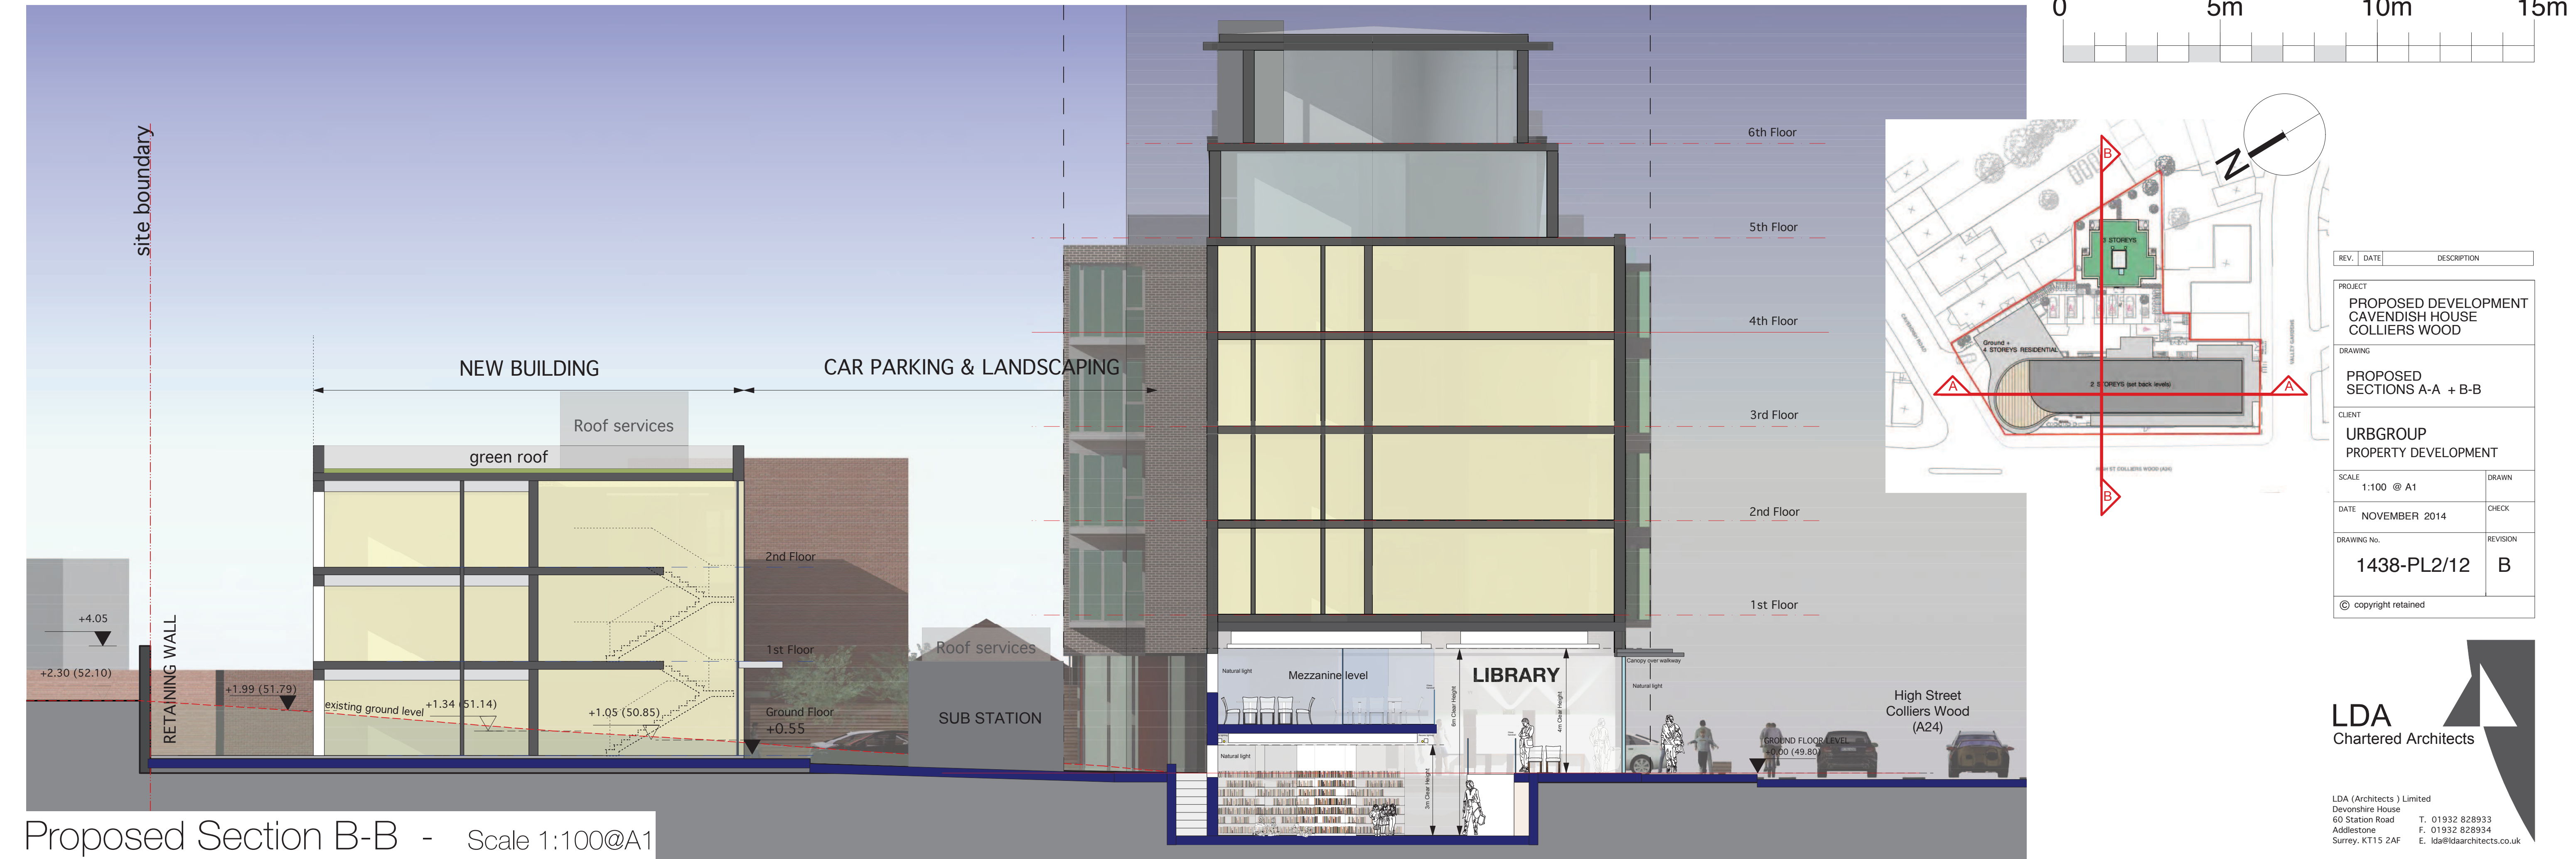

Proposed Section B-B - Scale 1:100@A1

REV.	DATE	DESCRIPTION
PROJECT		
PROPOSED DEVELOPMENT CAVENDISH HOUSE COLLIERS WOOD		
DRAWING		
PROPOSED SECTIONS A-A + B-B		
CLIENT		
URBGROUP PROPERTY DEVELOPMENT		
SCALE	1:100 @ A1	DRAWN
DATE	NOVEMBER 2014	CHECK
DRAWING No.	1438-PL2/12	REVISION
		B
© copyright retained		

LDA
Chartered Architects

LDA (Architects) Limited
Devonshire House
60 Station Road
Addlestone
Surrey, KT15 2AF

T. 01932 828933
F. 01932 828934
E. lda@ldaarchitects.co.uk

This page is intentionally left blank