


No 27

No 29

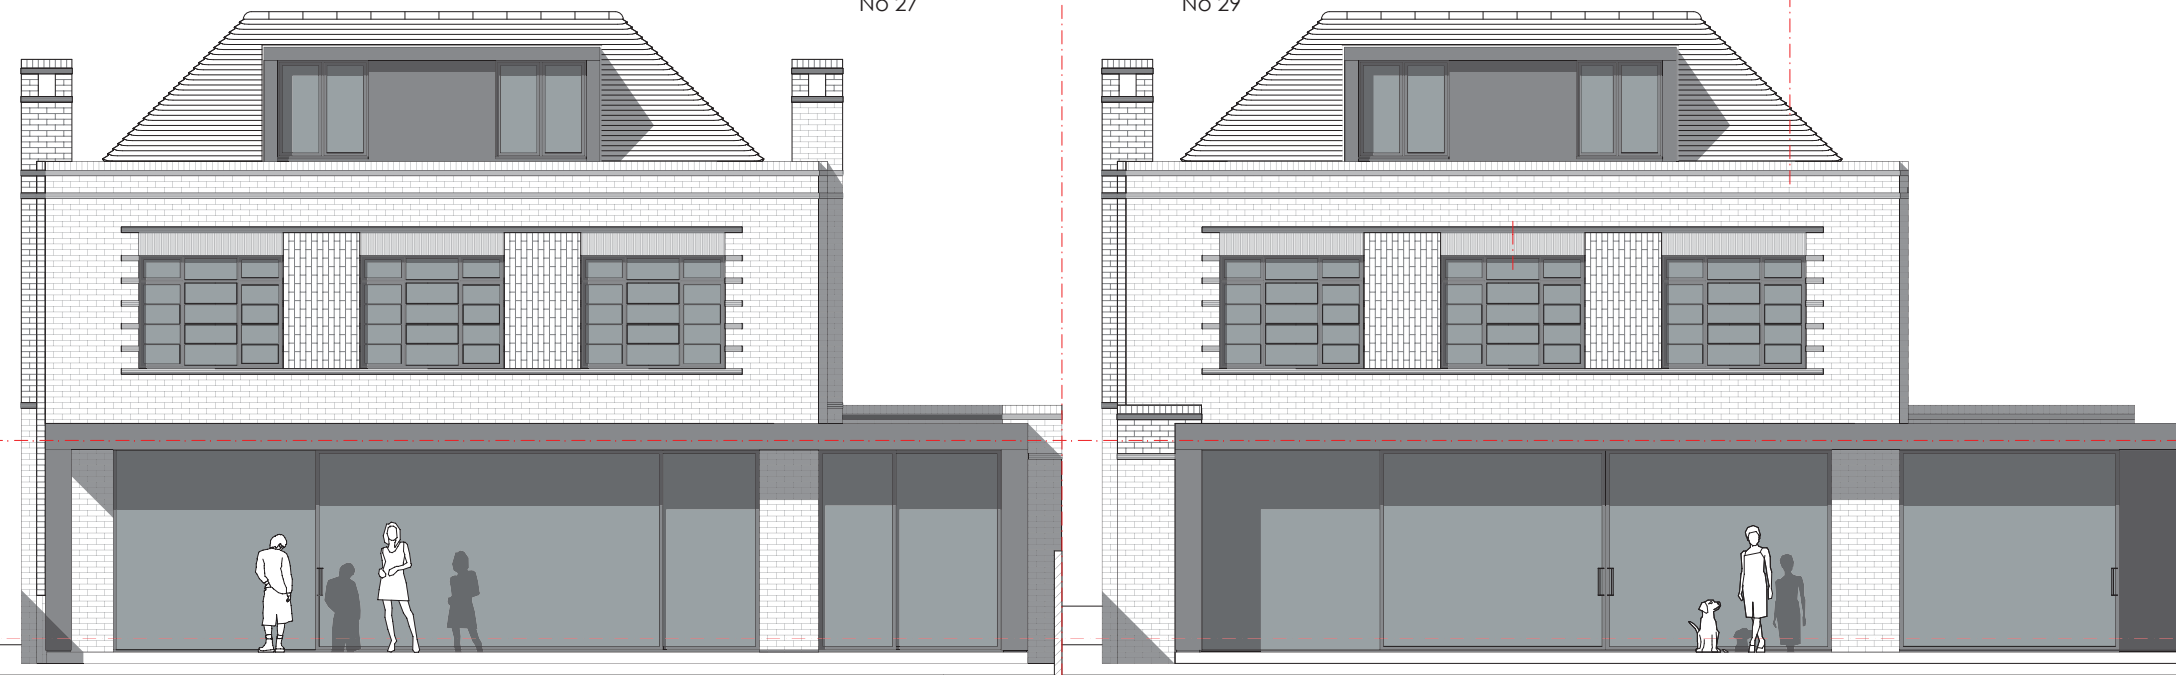

ELEVATION B-B


MATERIALS KEY

Page 163


CLAY PLAIN TILE ROOFS




CLAY FACE BRICKWORK WITH TILE CREASE COURSE DETAILS AND PLAIN TILE LINTELS

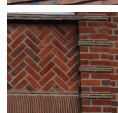


BRICK AND PLAIN TILE DETAIL TO BAY WINDOWS

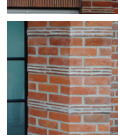


ALUMINIUM CLADDING TO REAR GLAZED OPENINGS AND DORMER WINDOWS

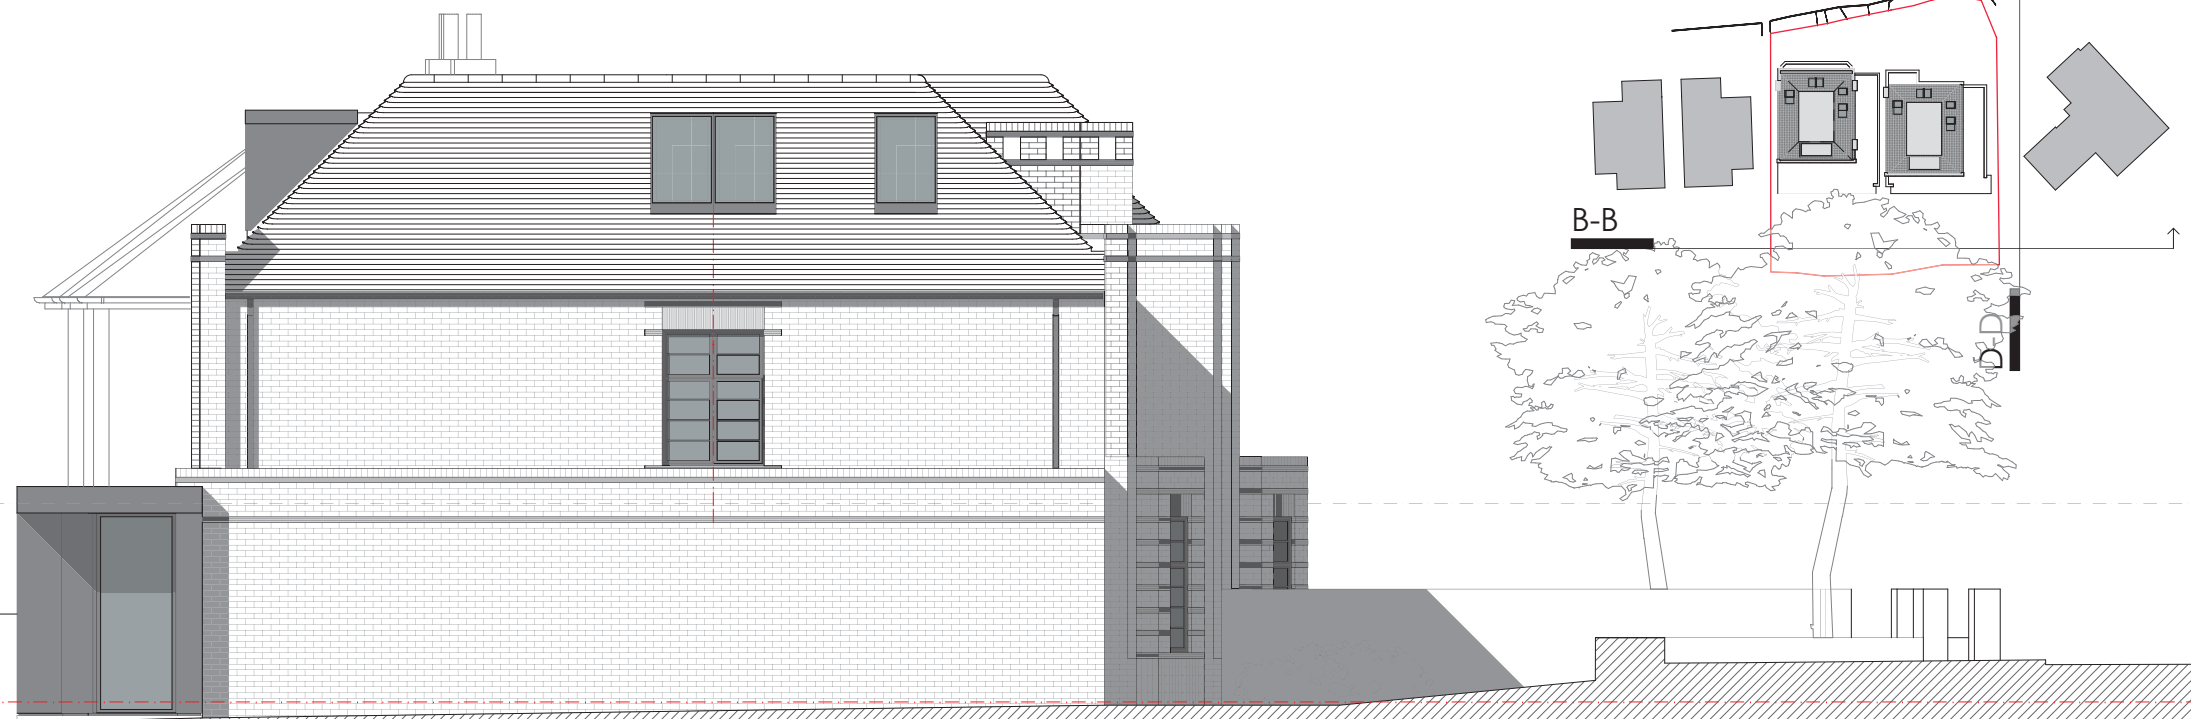

ELEVATION D-D

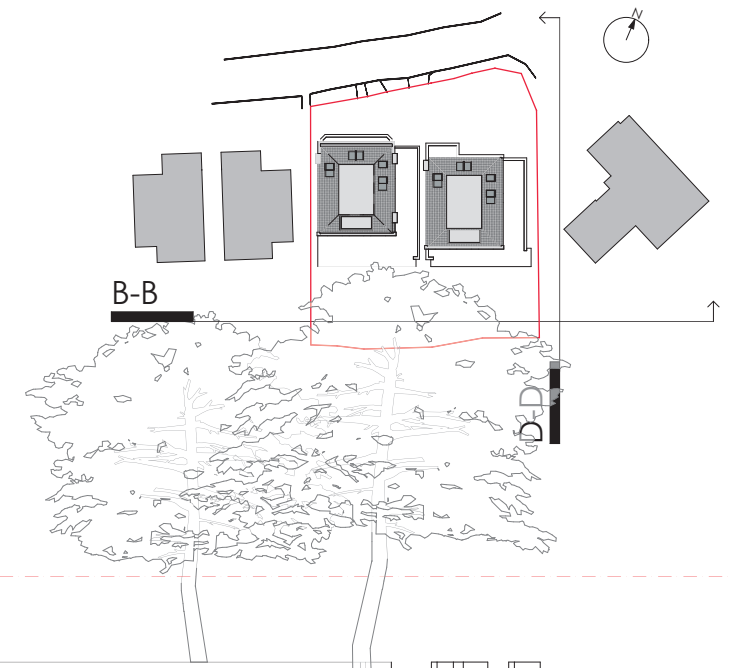

MATERIALS KEY


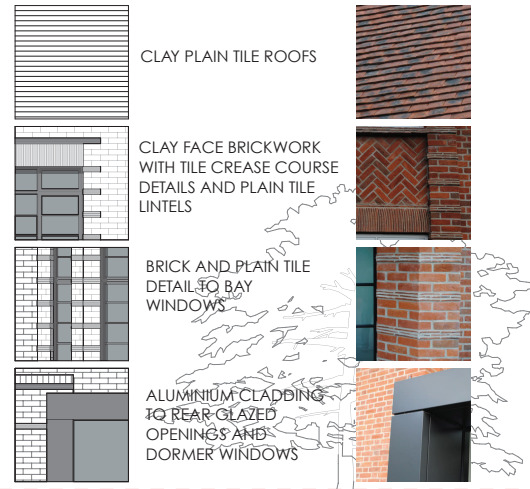


CLAY PLAIN TILE ROOFS

CLAY FACE BRICKWORK WITH TILE CREASE COURSE DETAILS AND PLAIN TILE LINTELS


BRICK AND PLAIN TILE DETAIL TO BAY WINDOWS

ALUMINIUM CLADDING TO REAR GLAZED OPENINGS AND DORMER WINDOWS

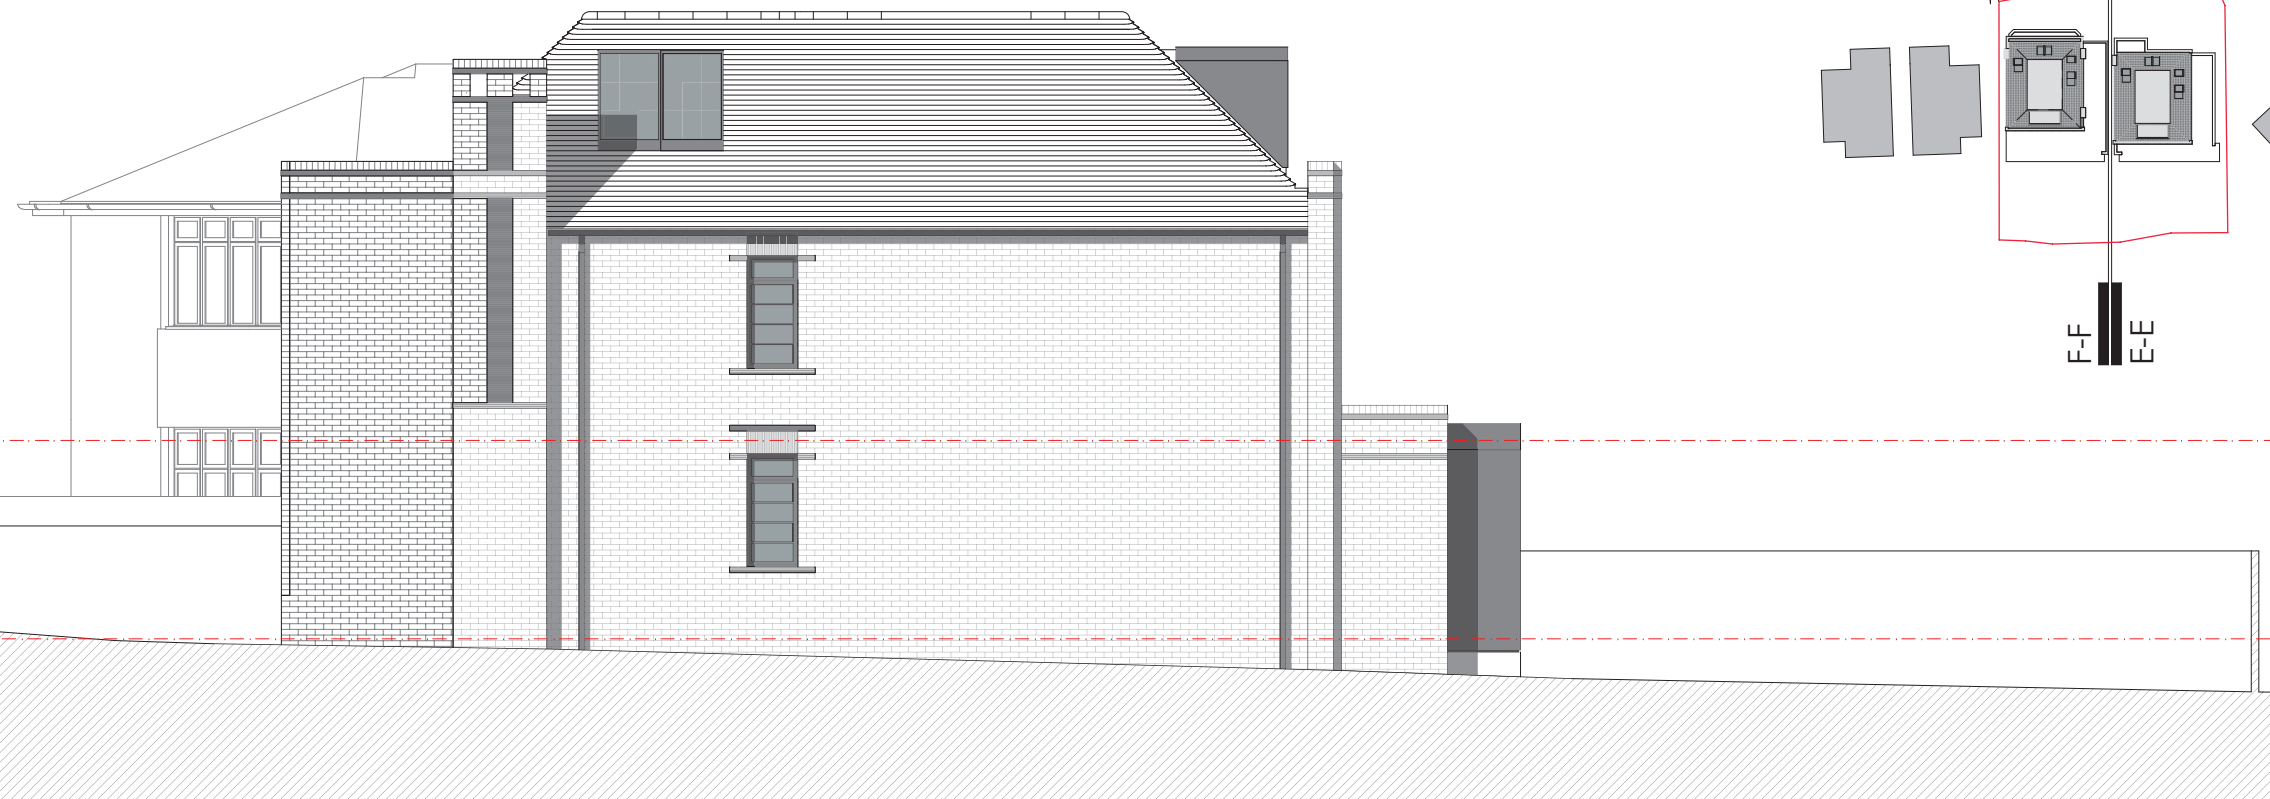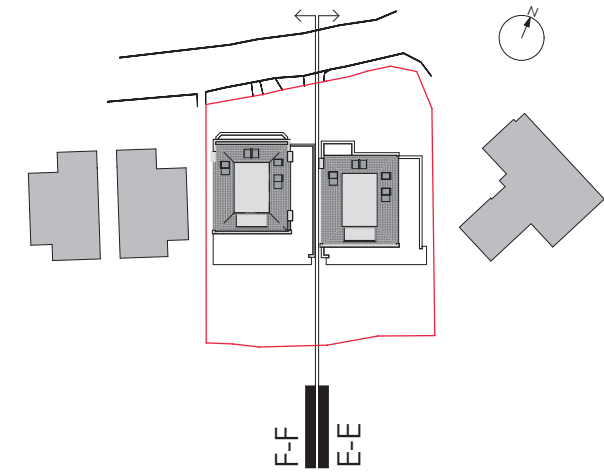

ELEVATION E-E

Page 164

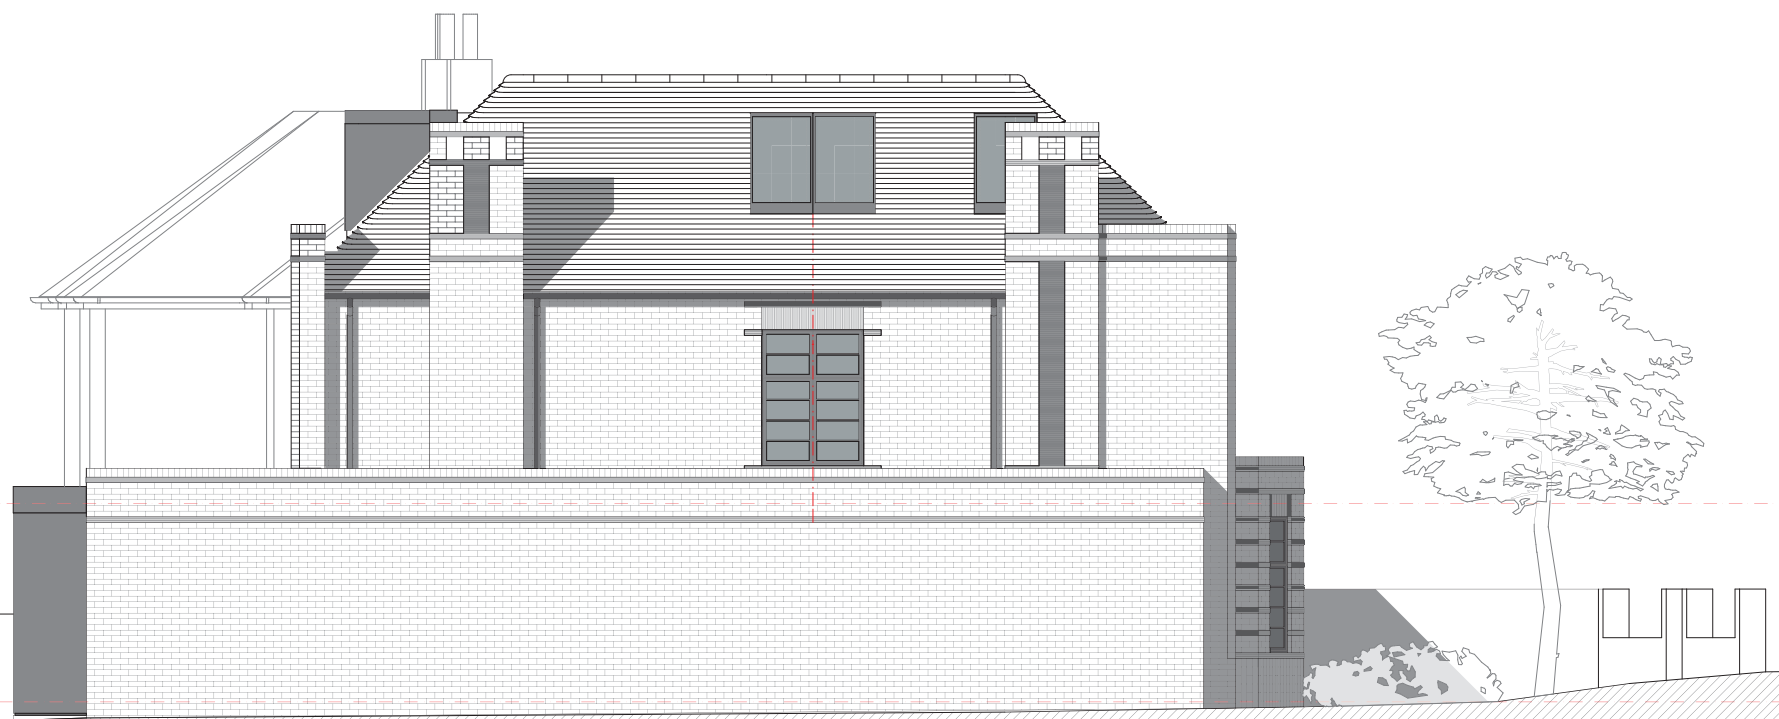

ELEVATION F-F